



WELD IN A JIG PRIOR TO LAYING TRUSS ON TABLE

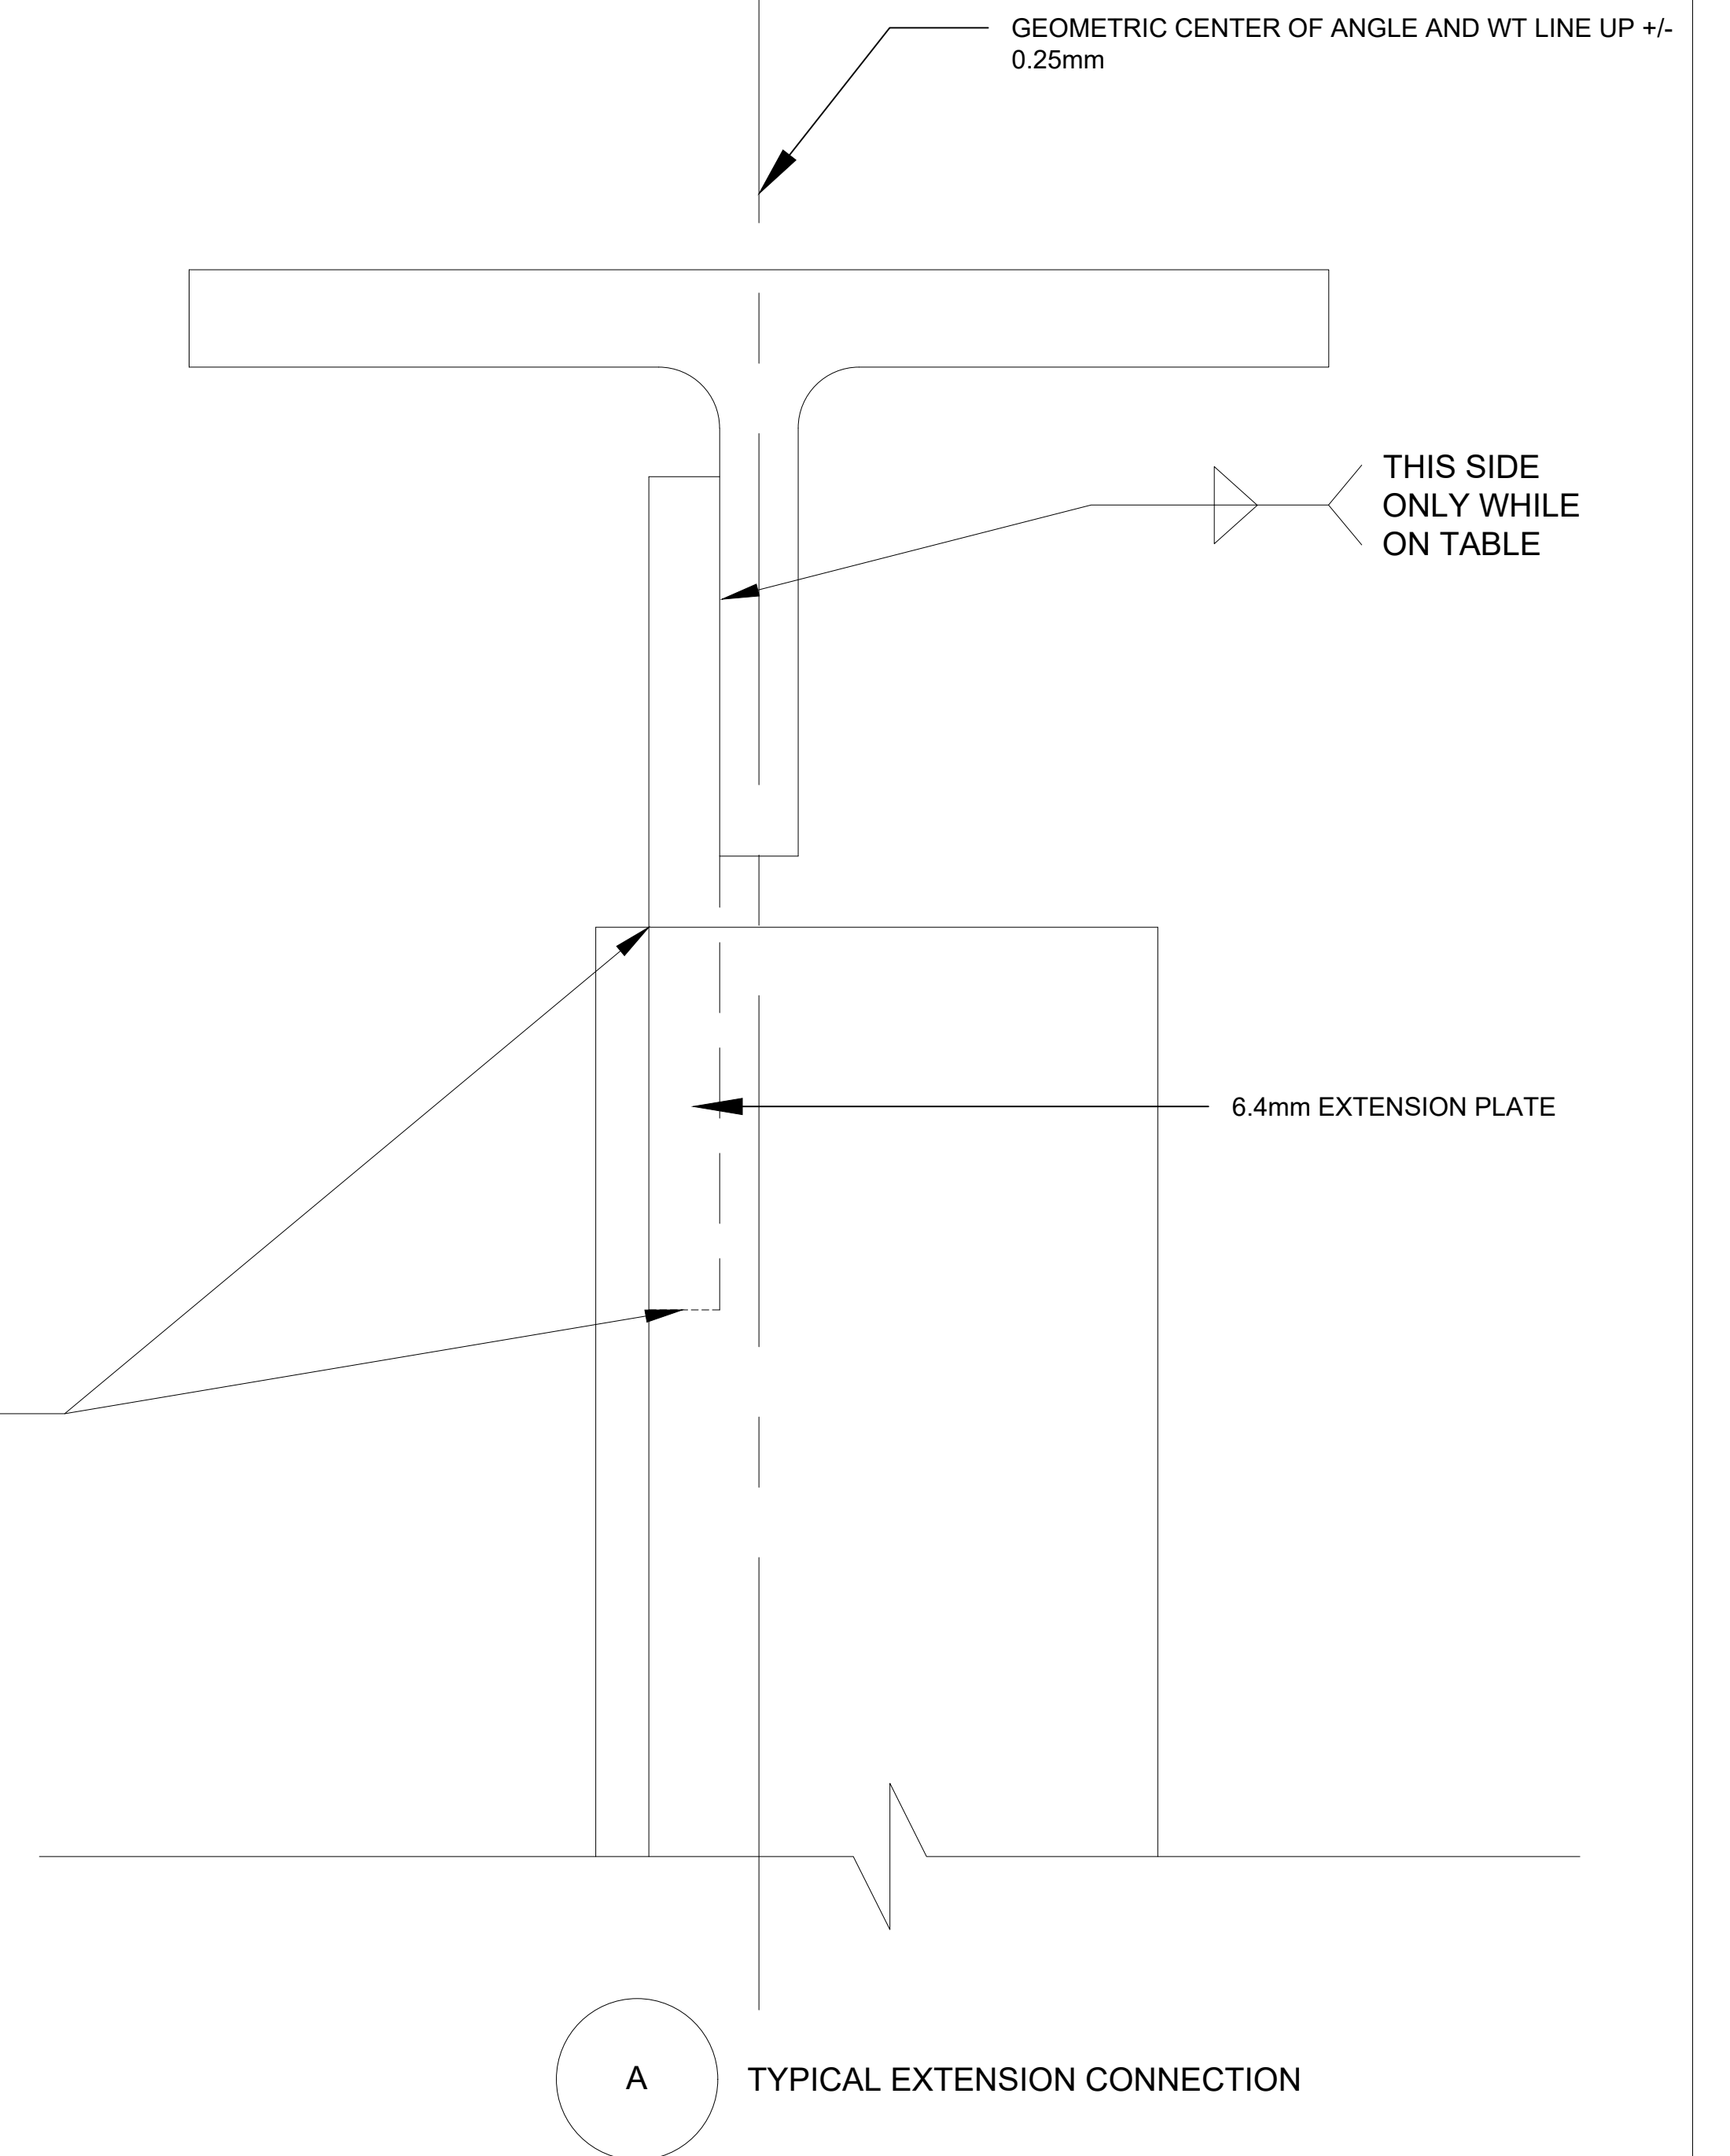

TYPICAL EXTENSION CONNECTION

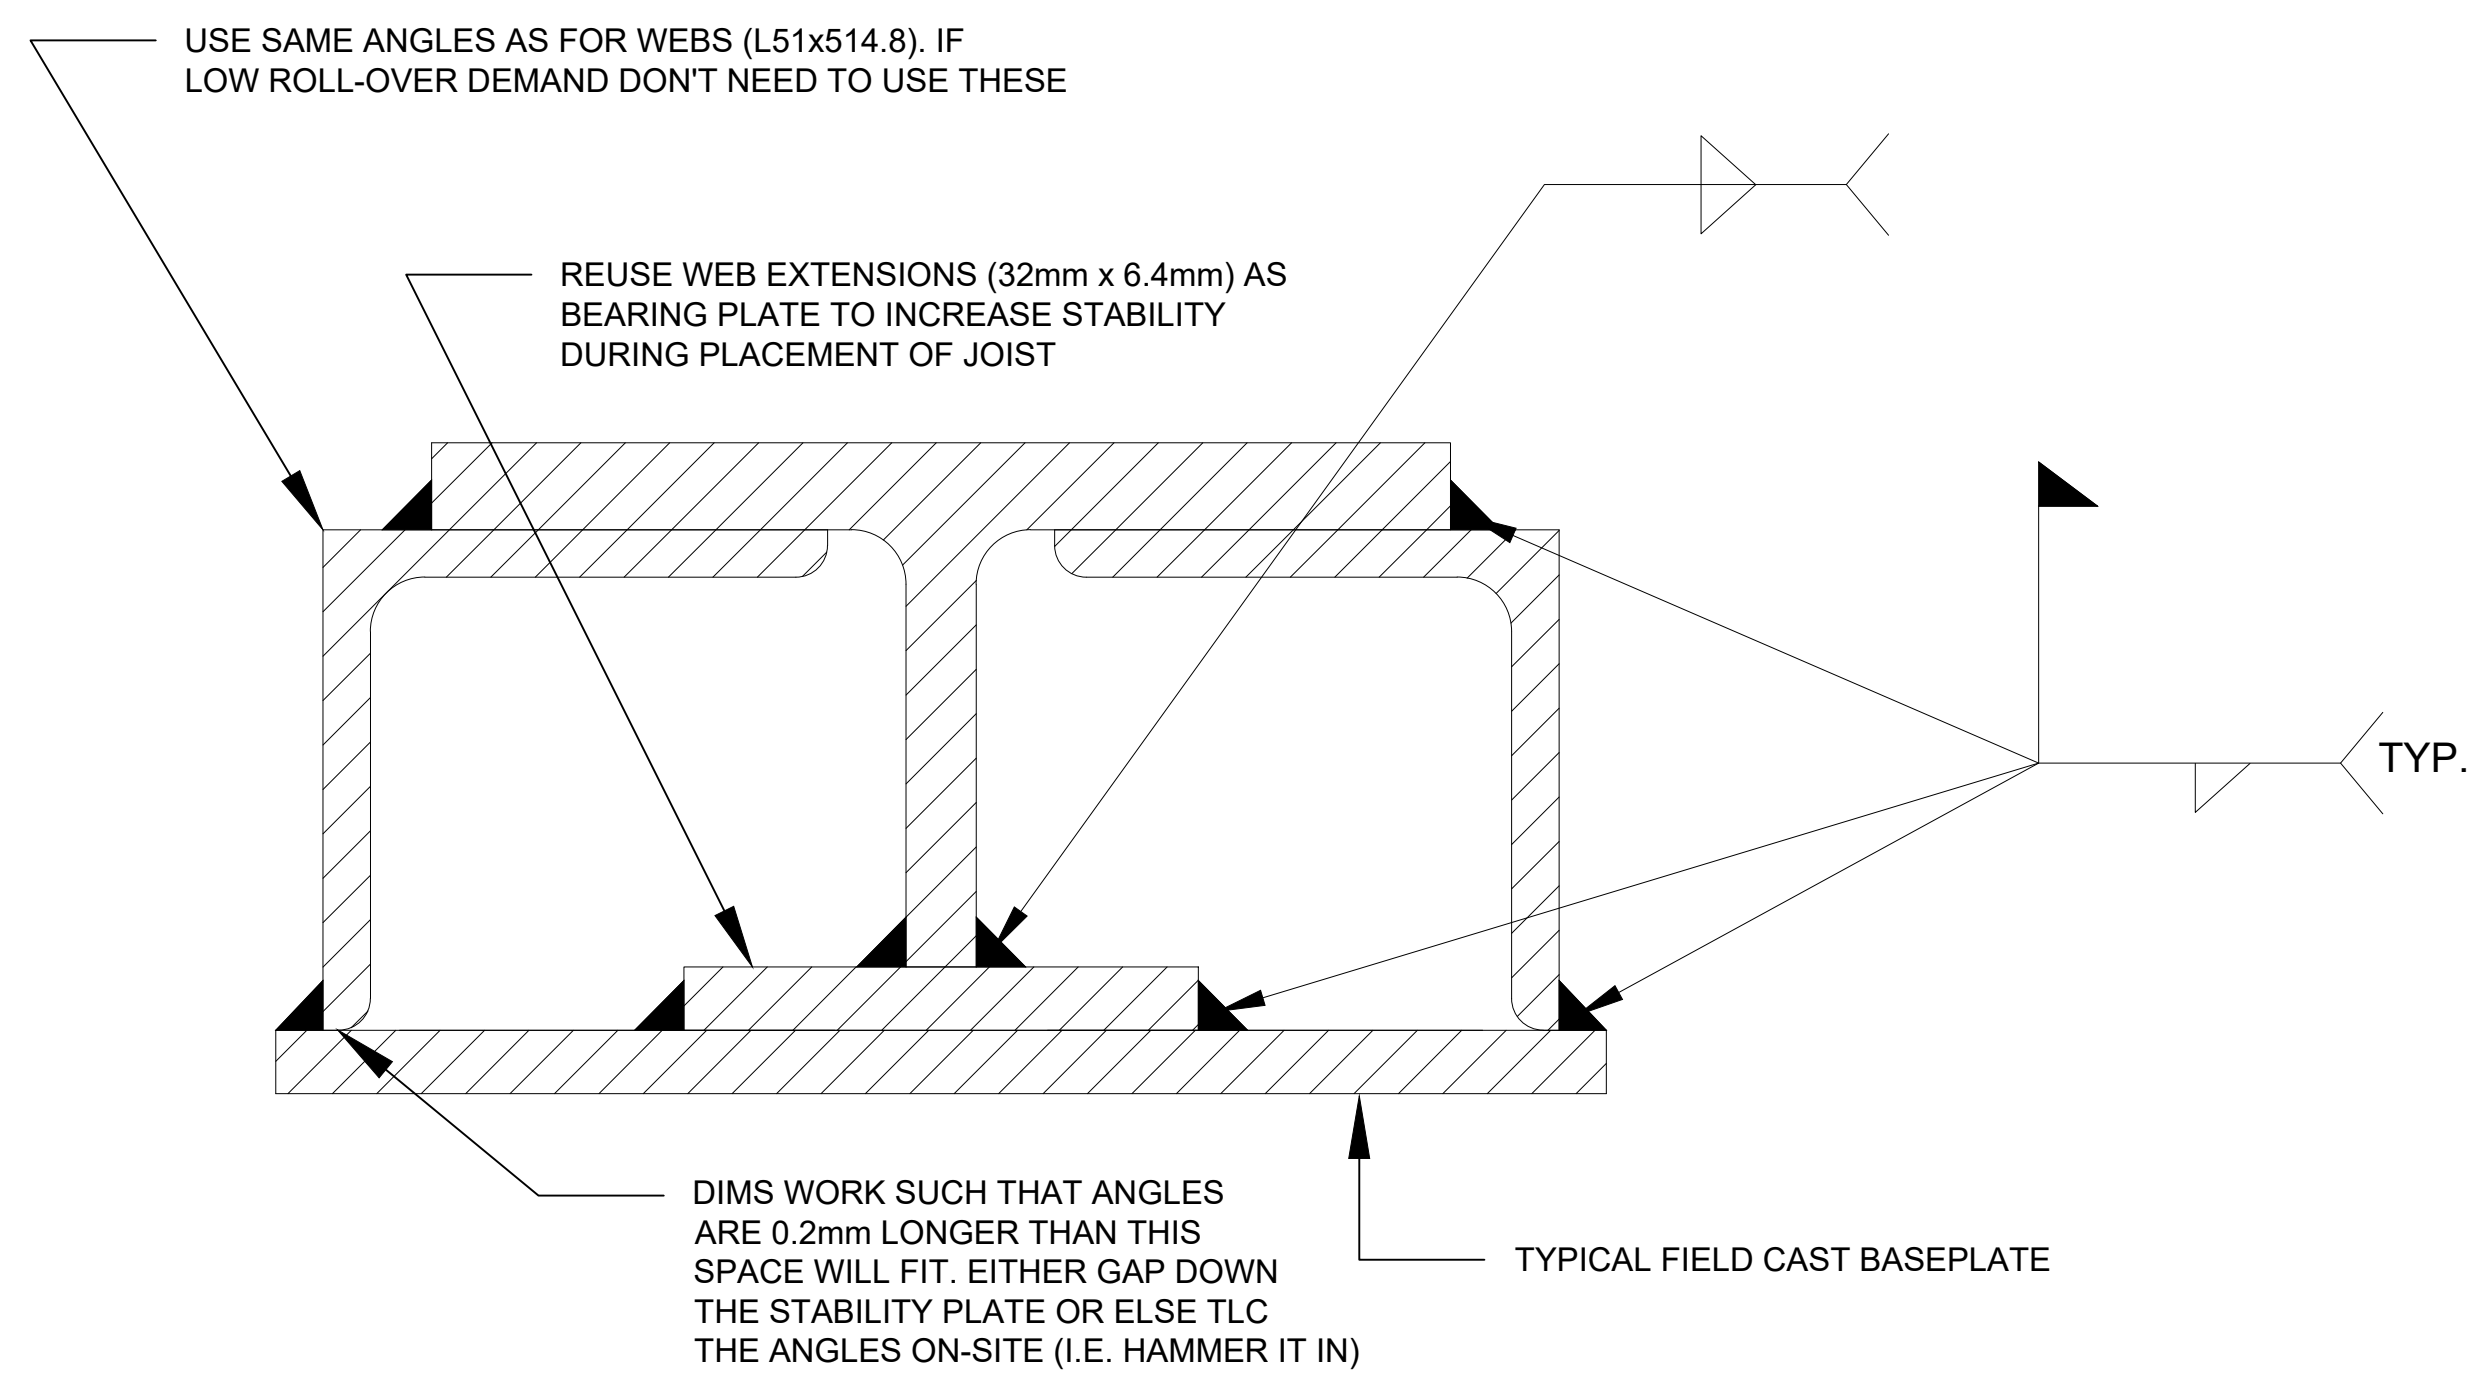

STANDARD SEAT