
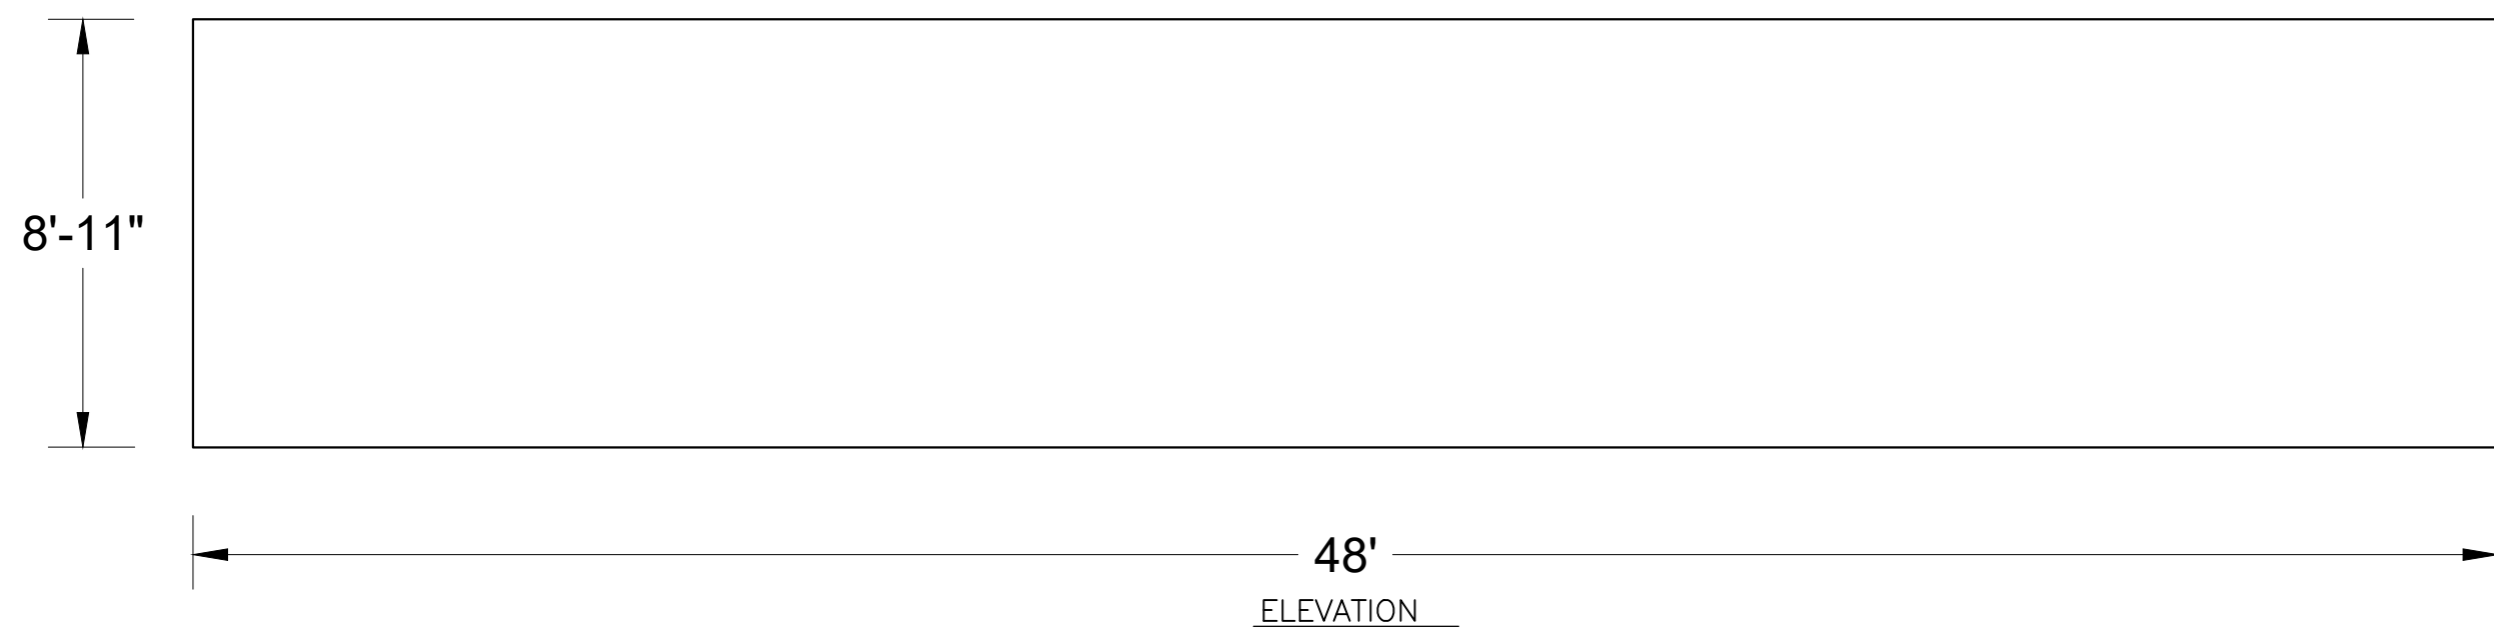


BRACKET OR CONNECTION TO BE DETERMINED

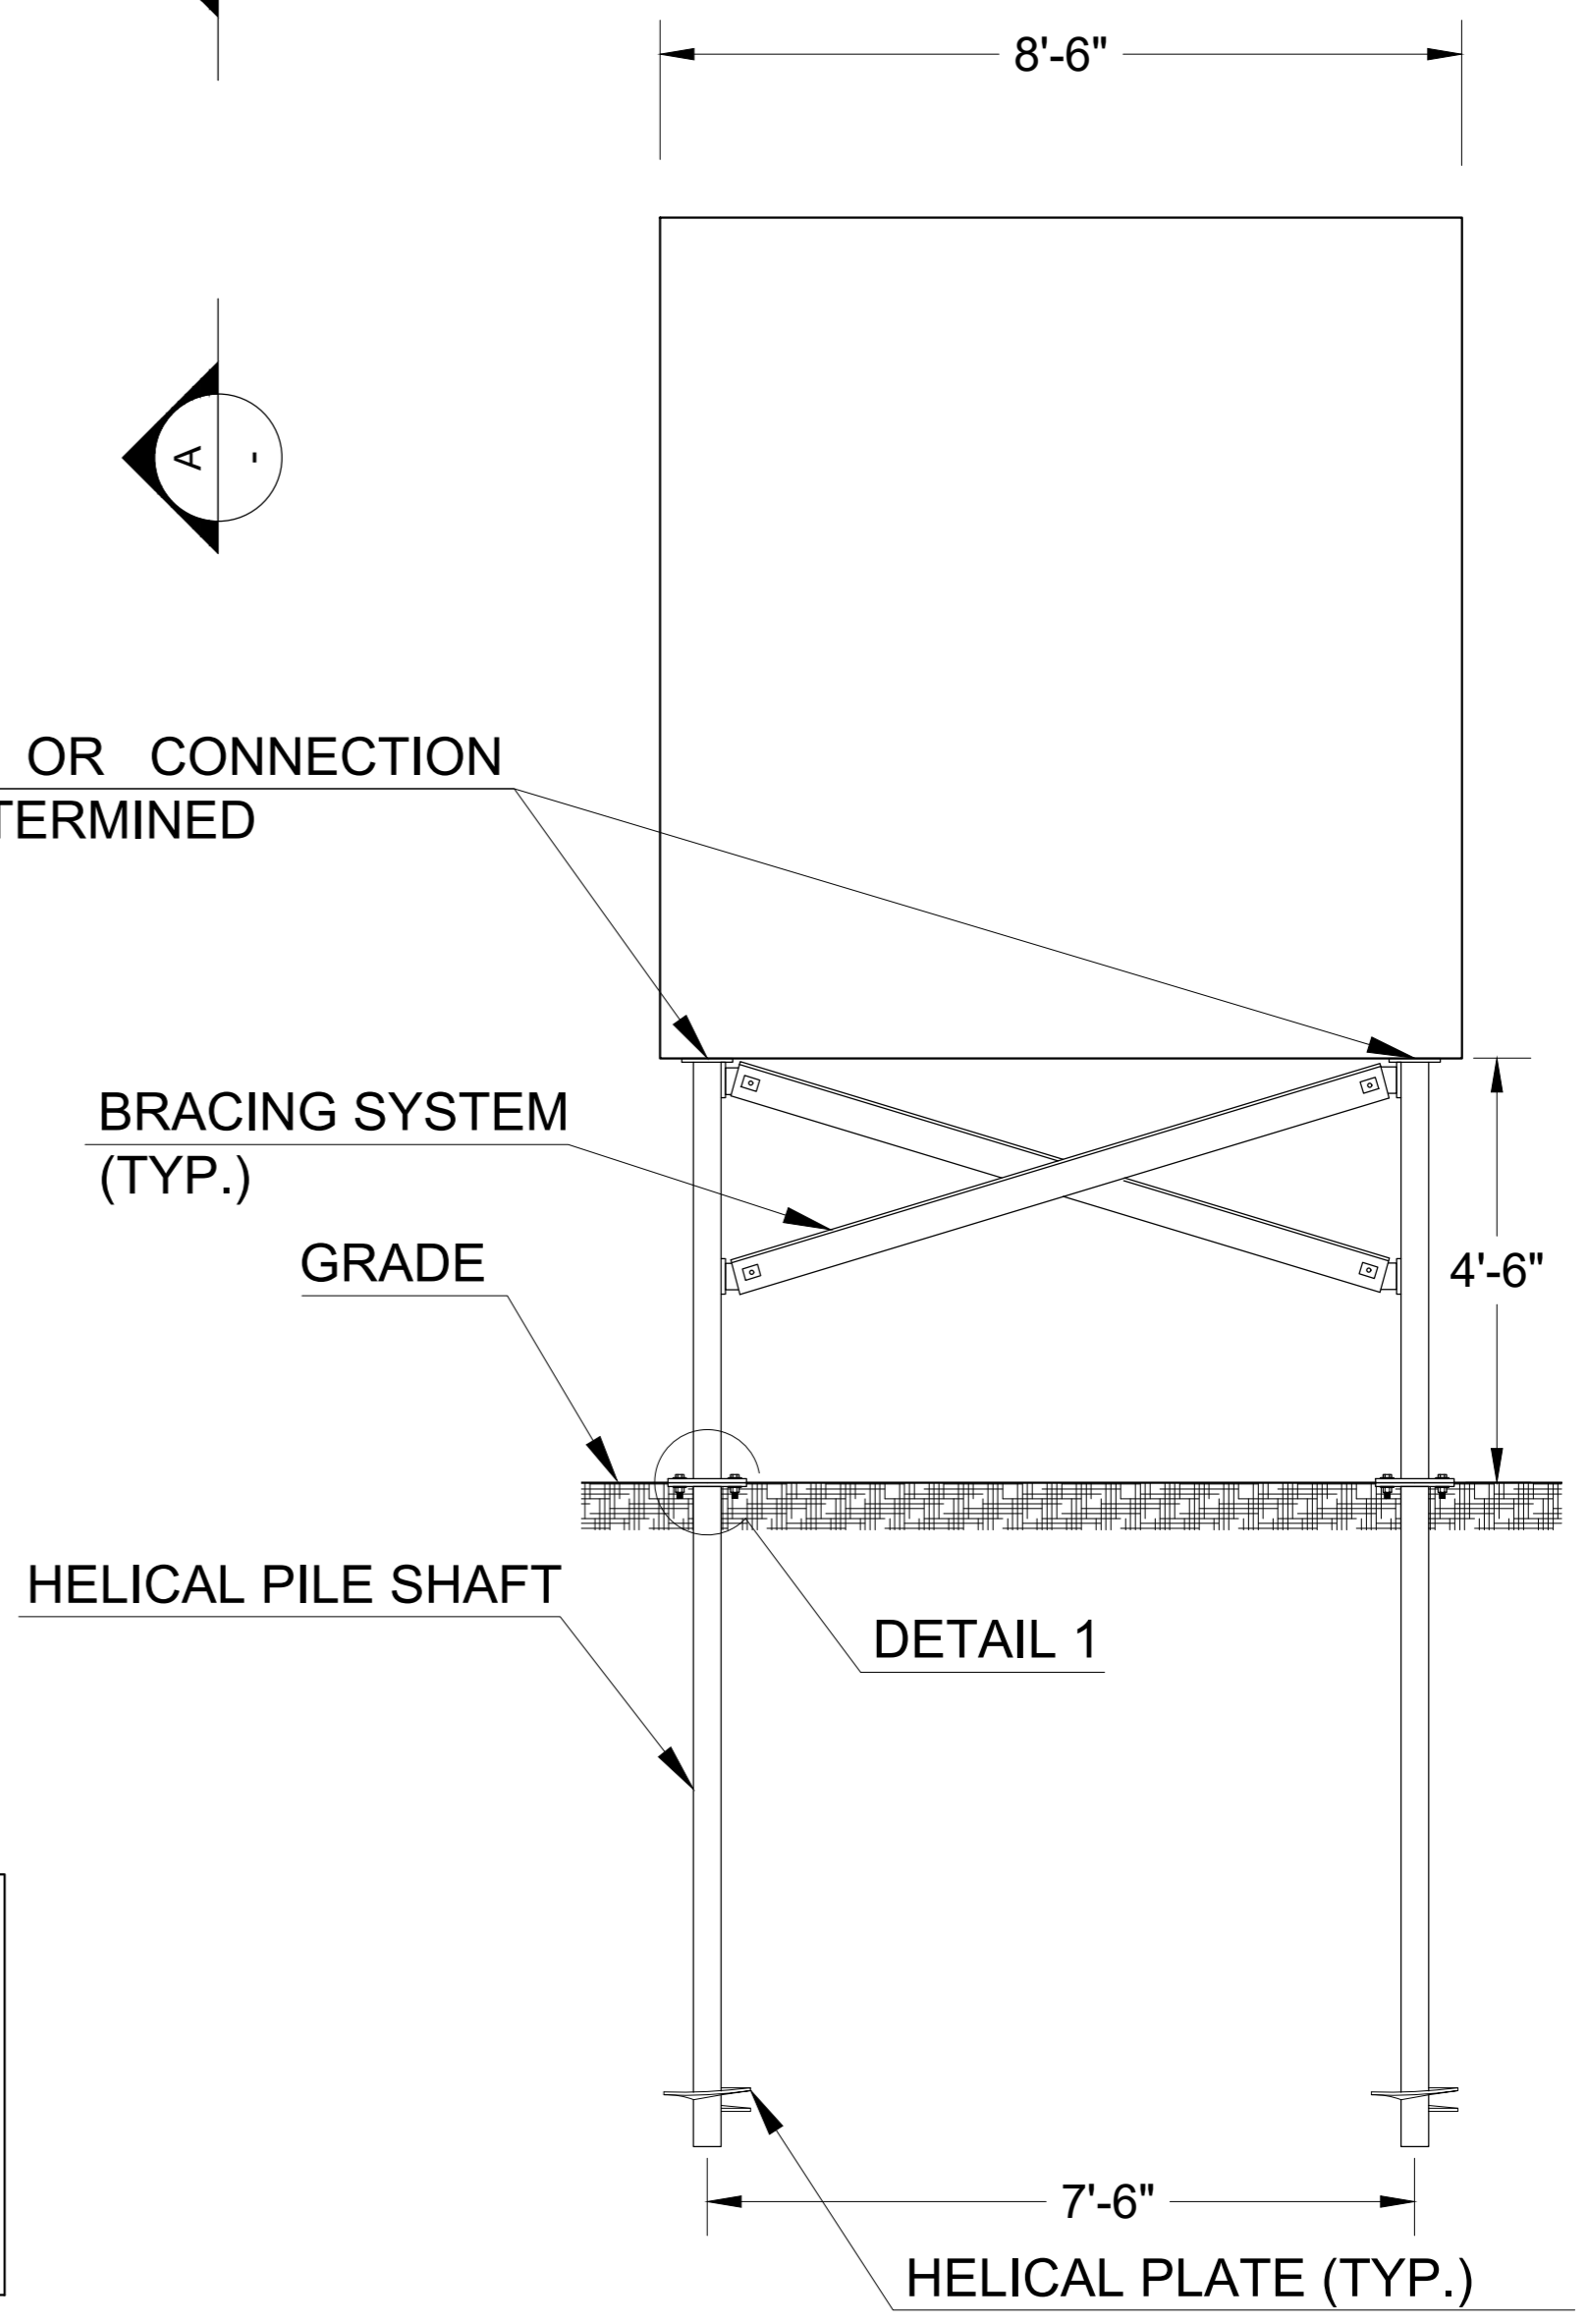

SECTION A-A