


#

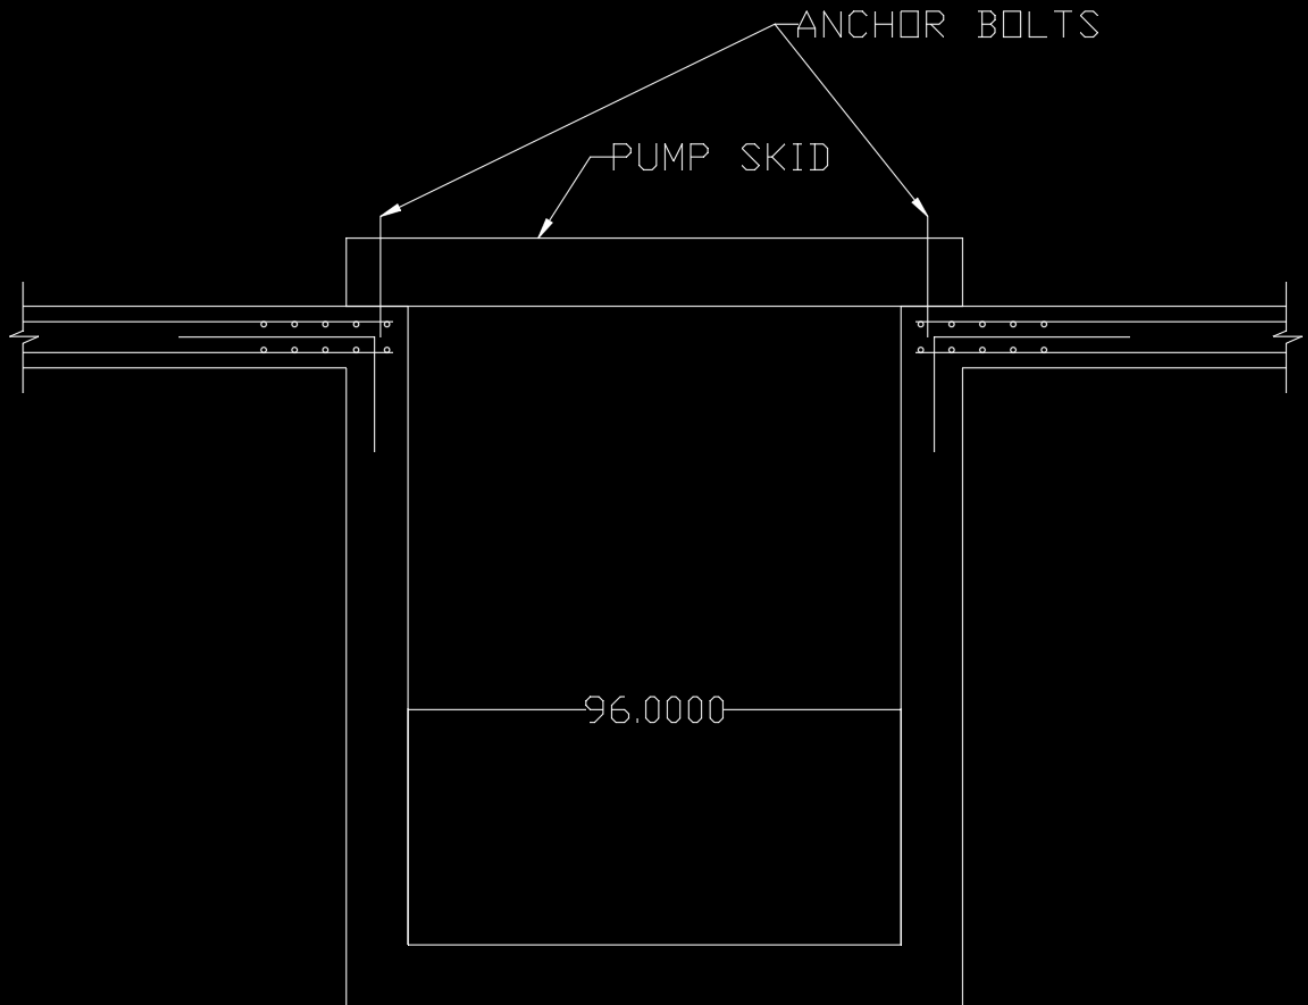


OPTION 1 (1'-0" THICK
PAVEMENT DOWELED INTO WET
WELL)

#

#

#

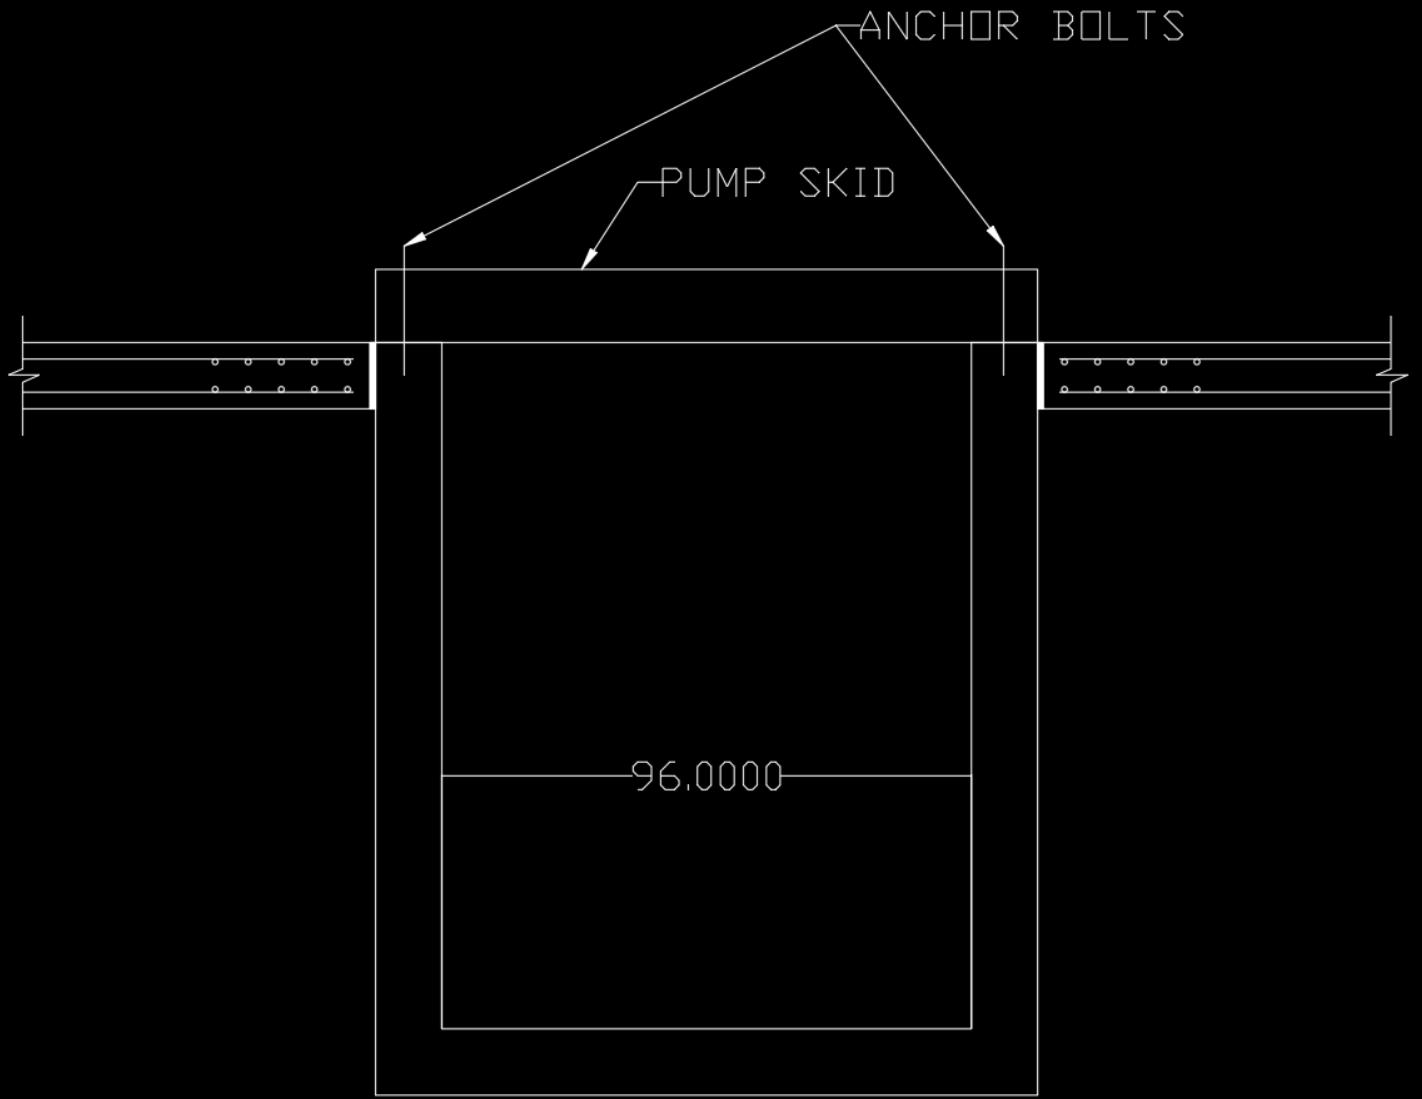

OPTION 2 (1'-0" THICK
PAVEMENT ADJACENT TO WET
WELL, SEPARATED BY EXPANSION
JOINT)