



PLAN:

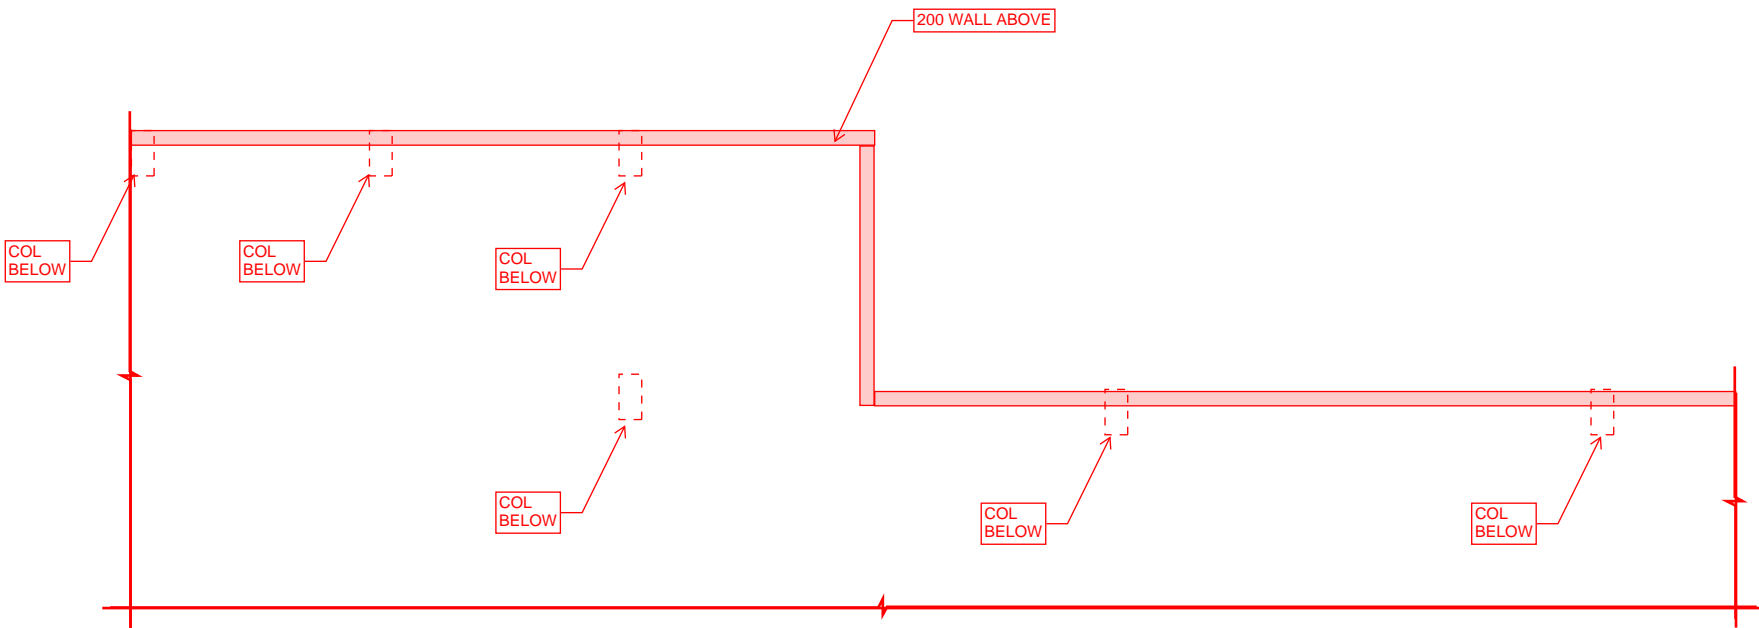


ANALYSIS BM:

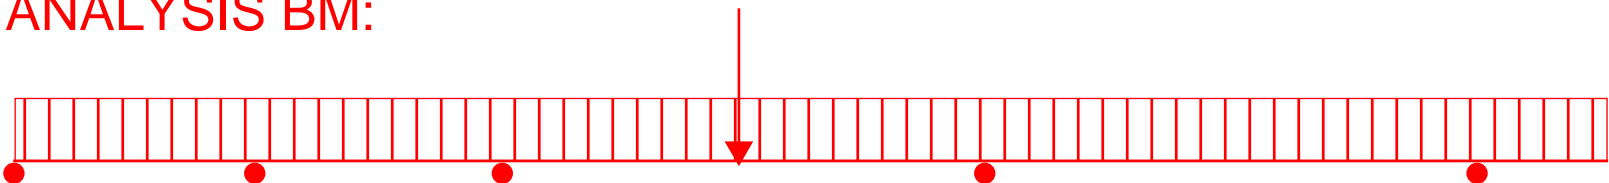

STRUT AND TIE

BOT CHORD:
(FBD at level of bottom rebar
in wall above)

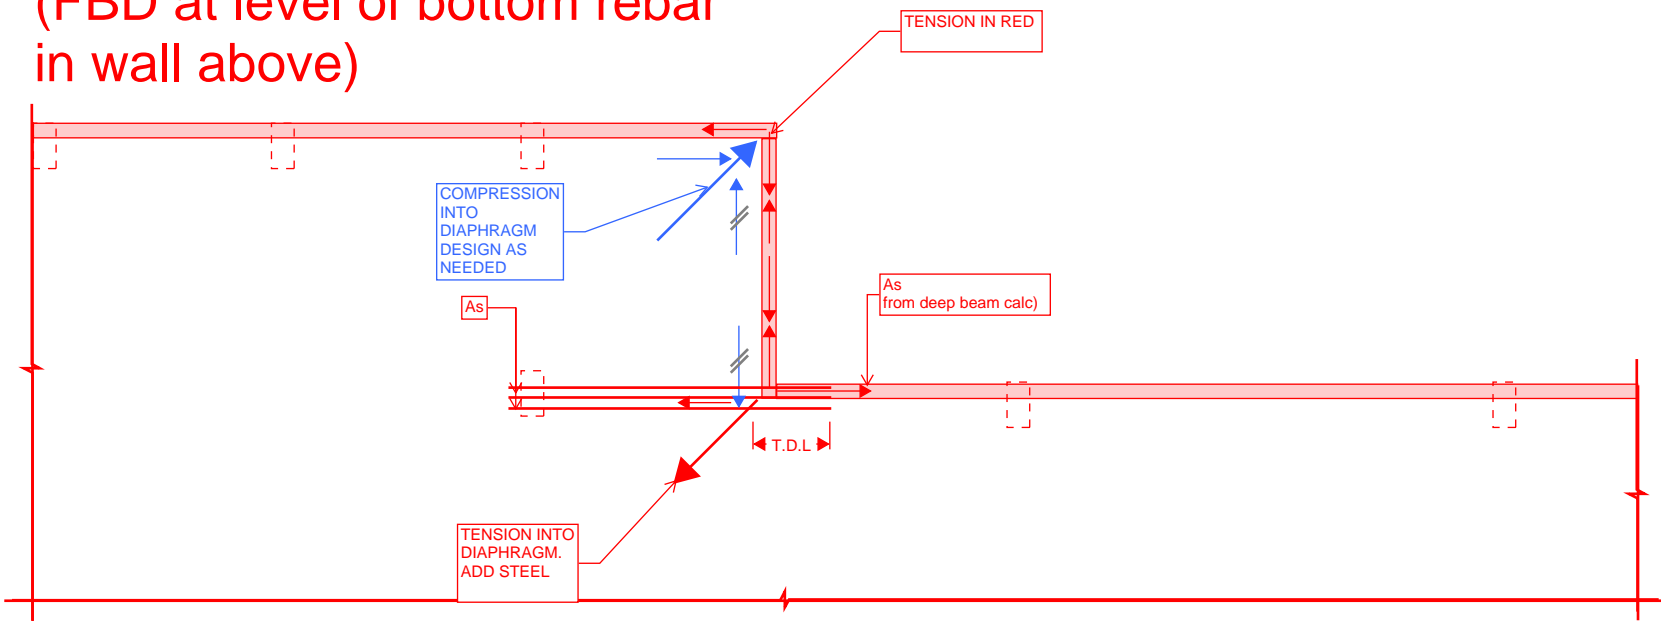

TOP CHORD:
(FLOOR ABOVE)

