




Existing

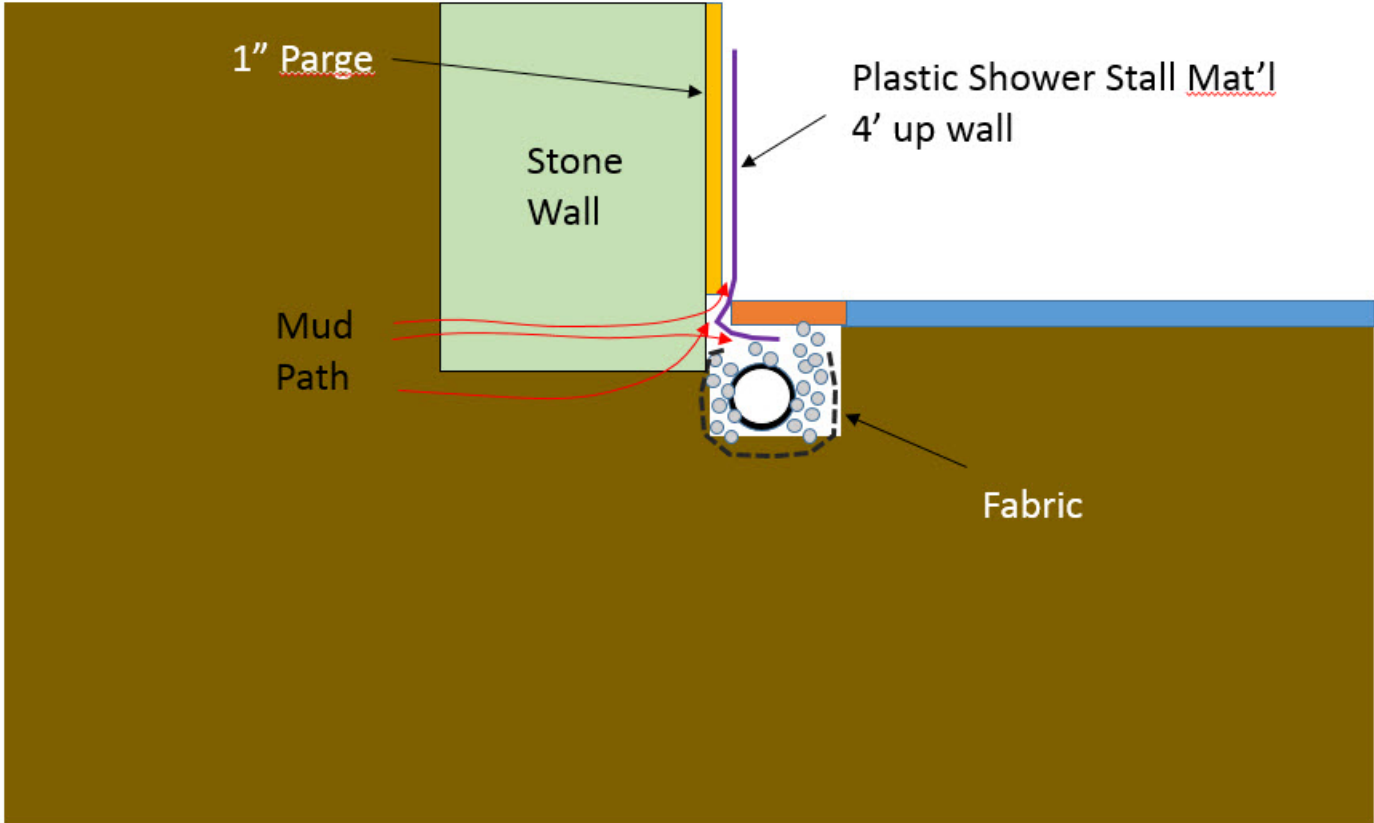

# Proposed

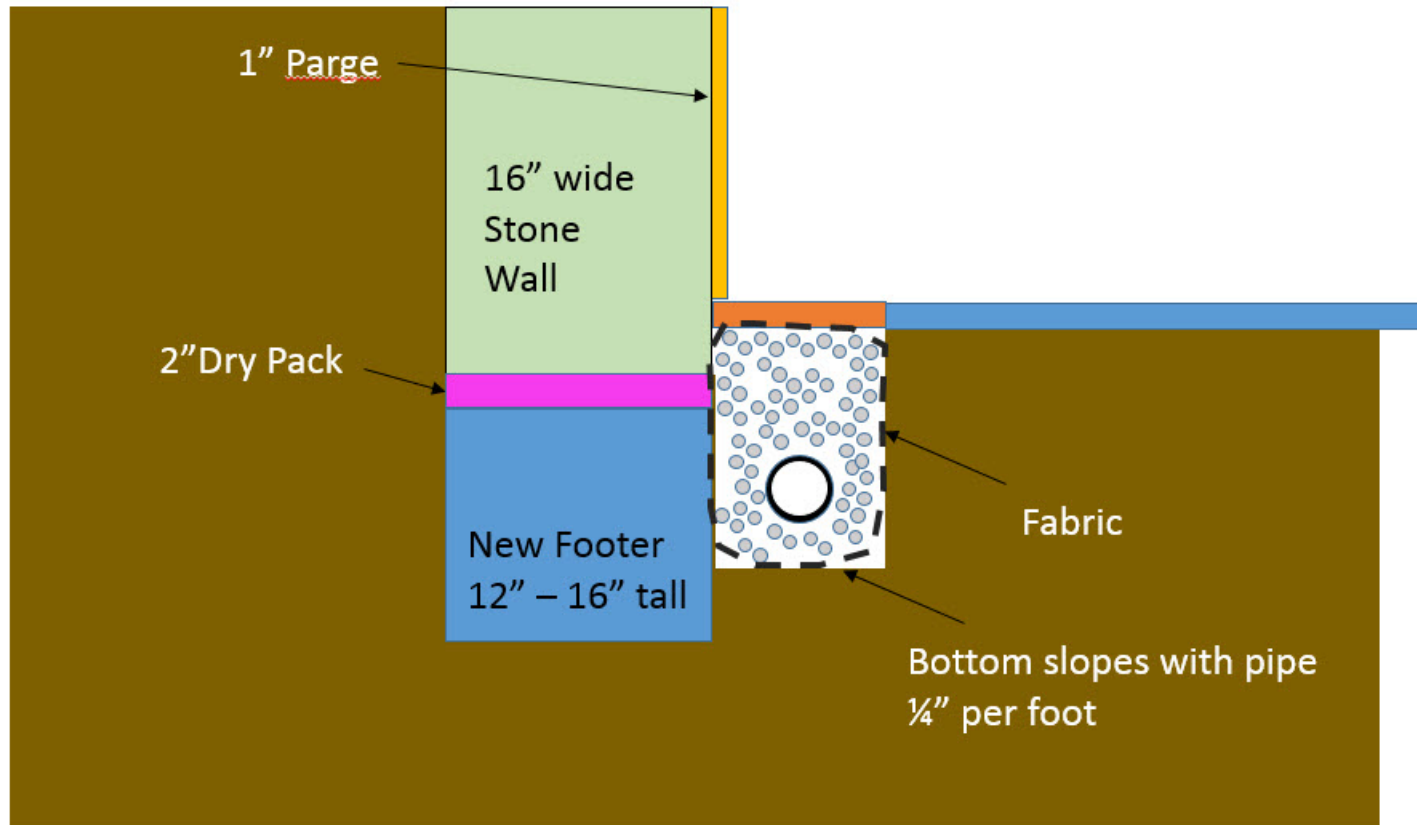

SIDES

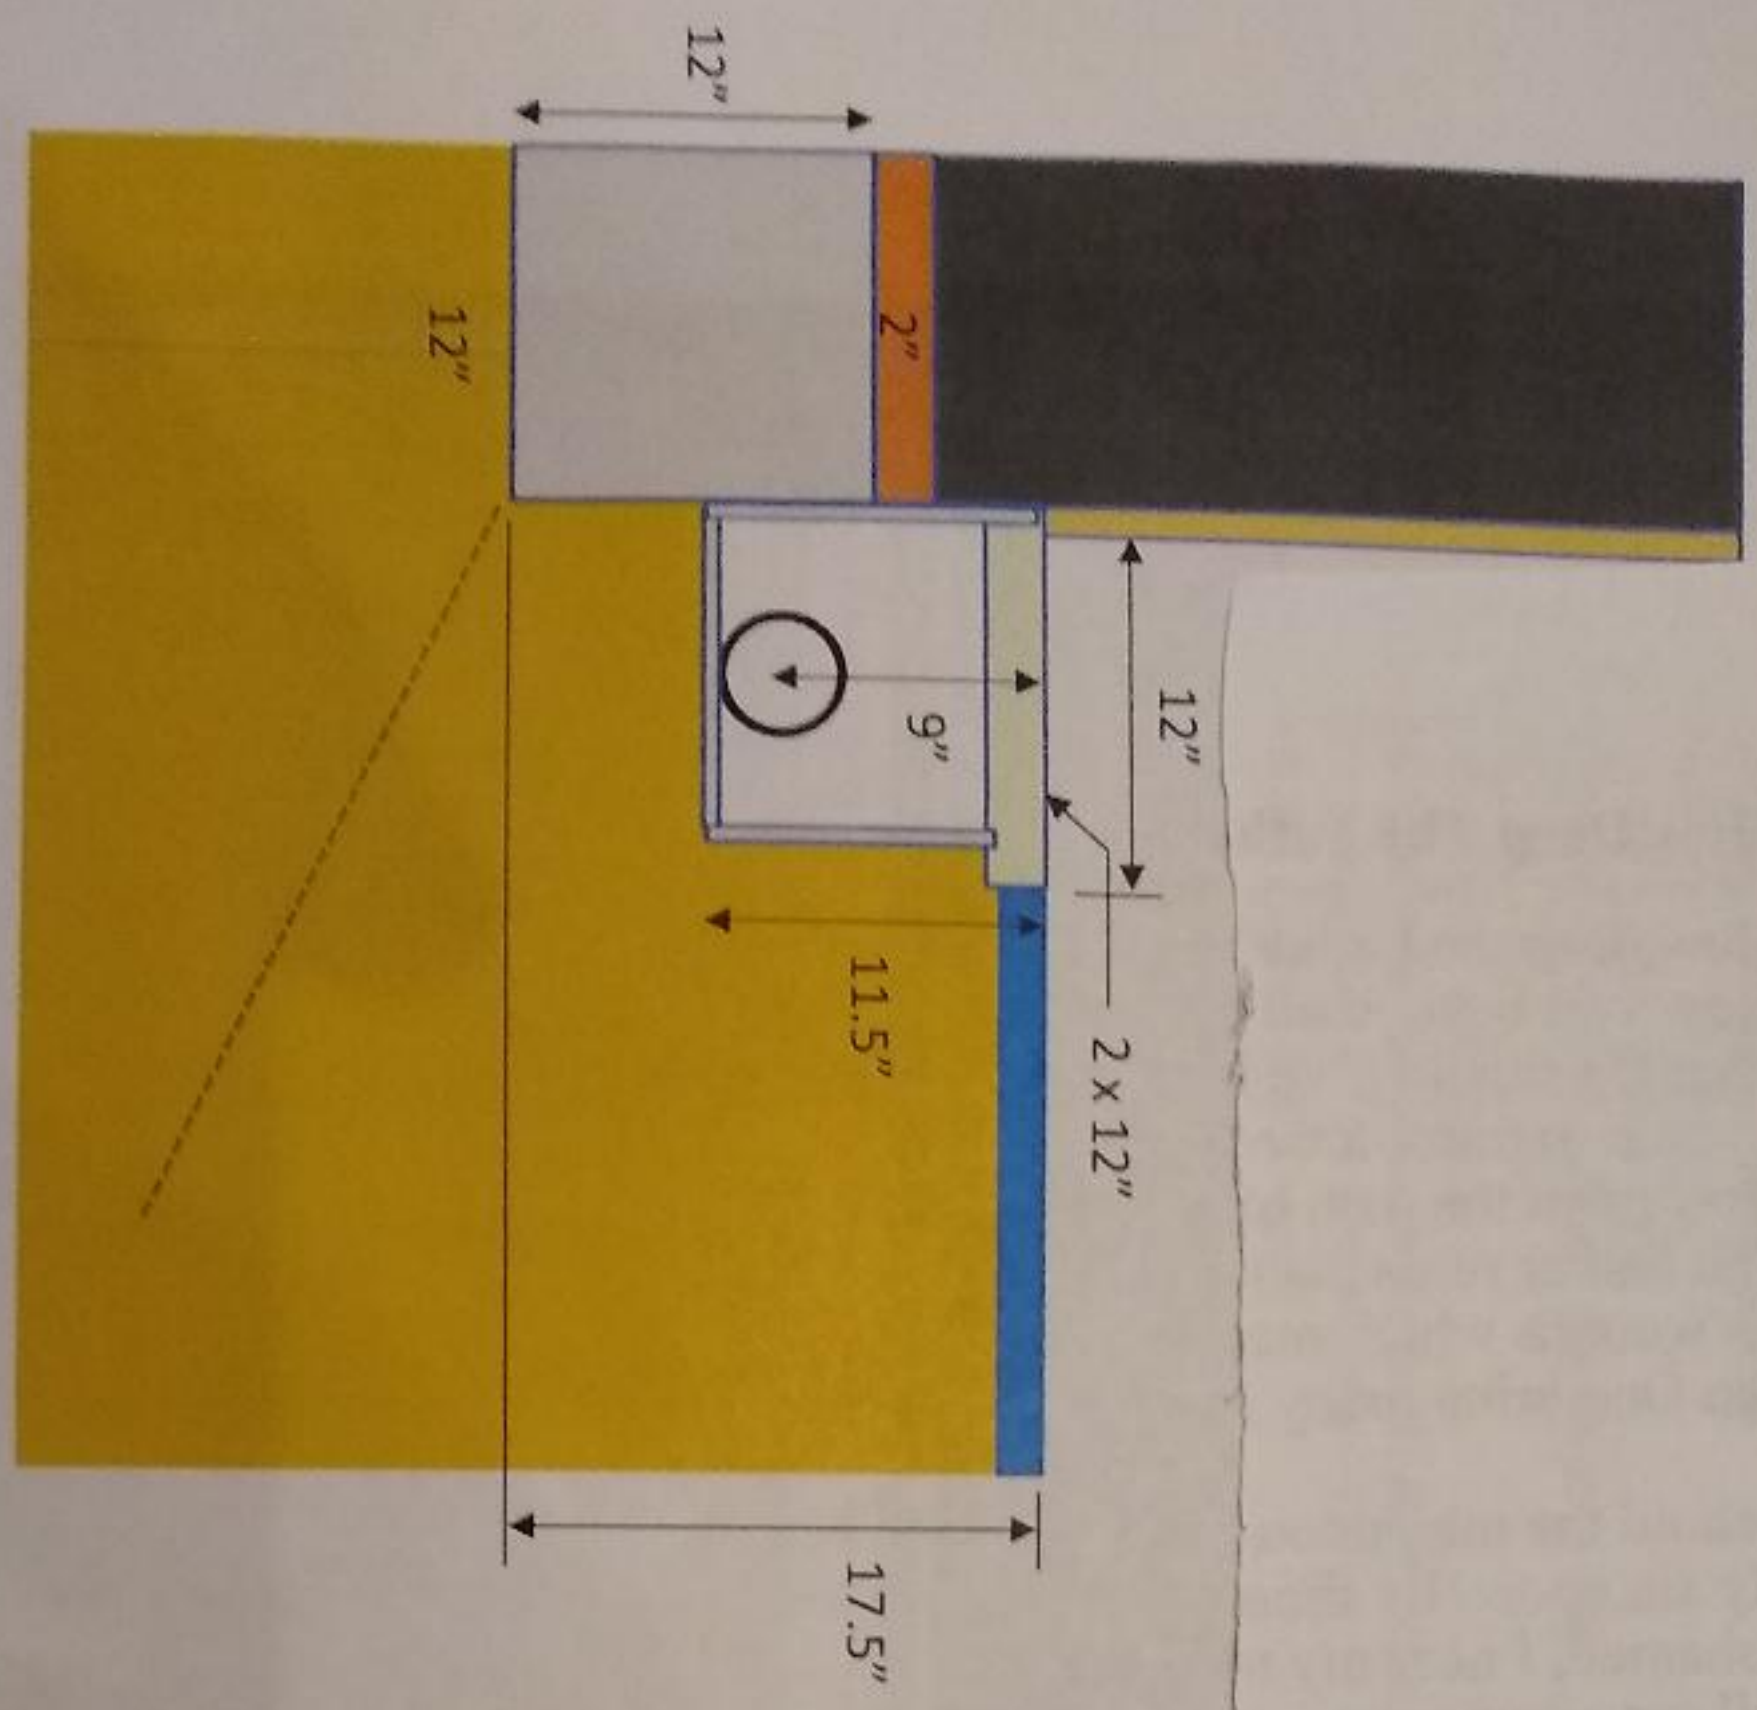

ENDS

