


GENERAL NOTES :
 1. FOR GENERAL NOTES, SYMBOLS & LEGENDS, SEE DWG. 2014T0007-HPI-A101.

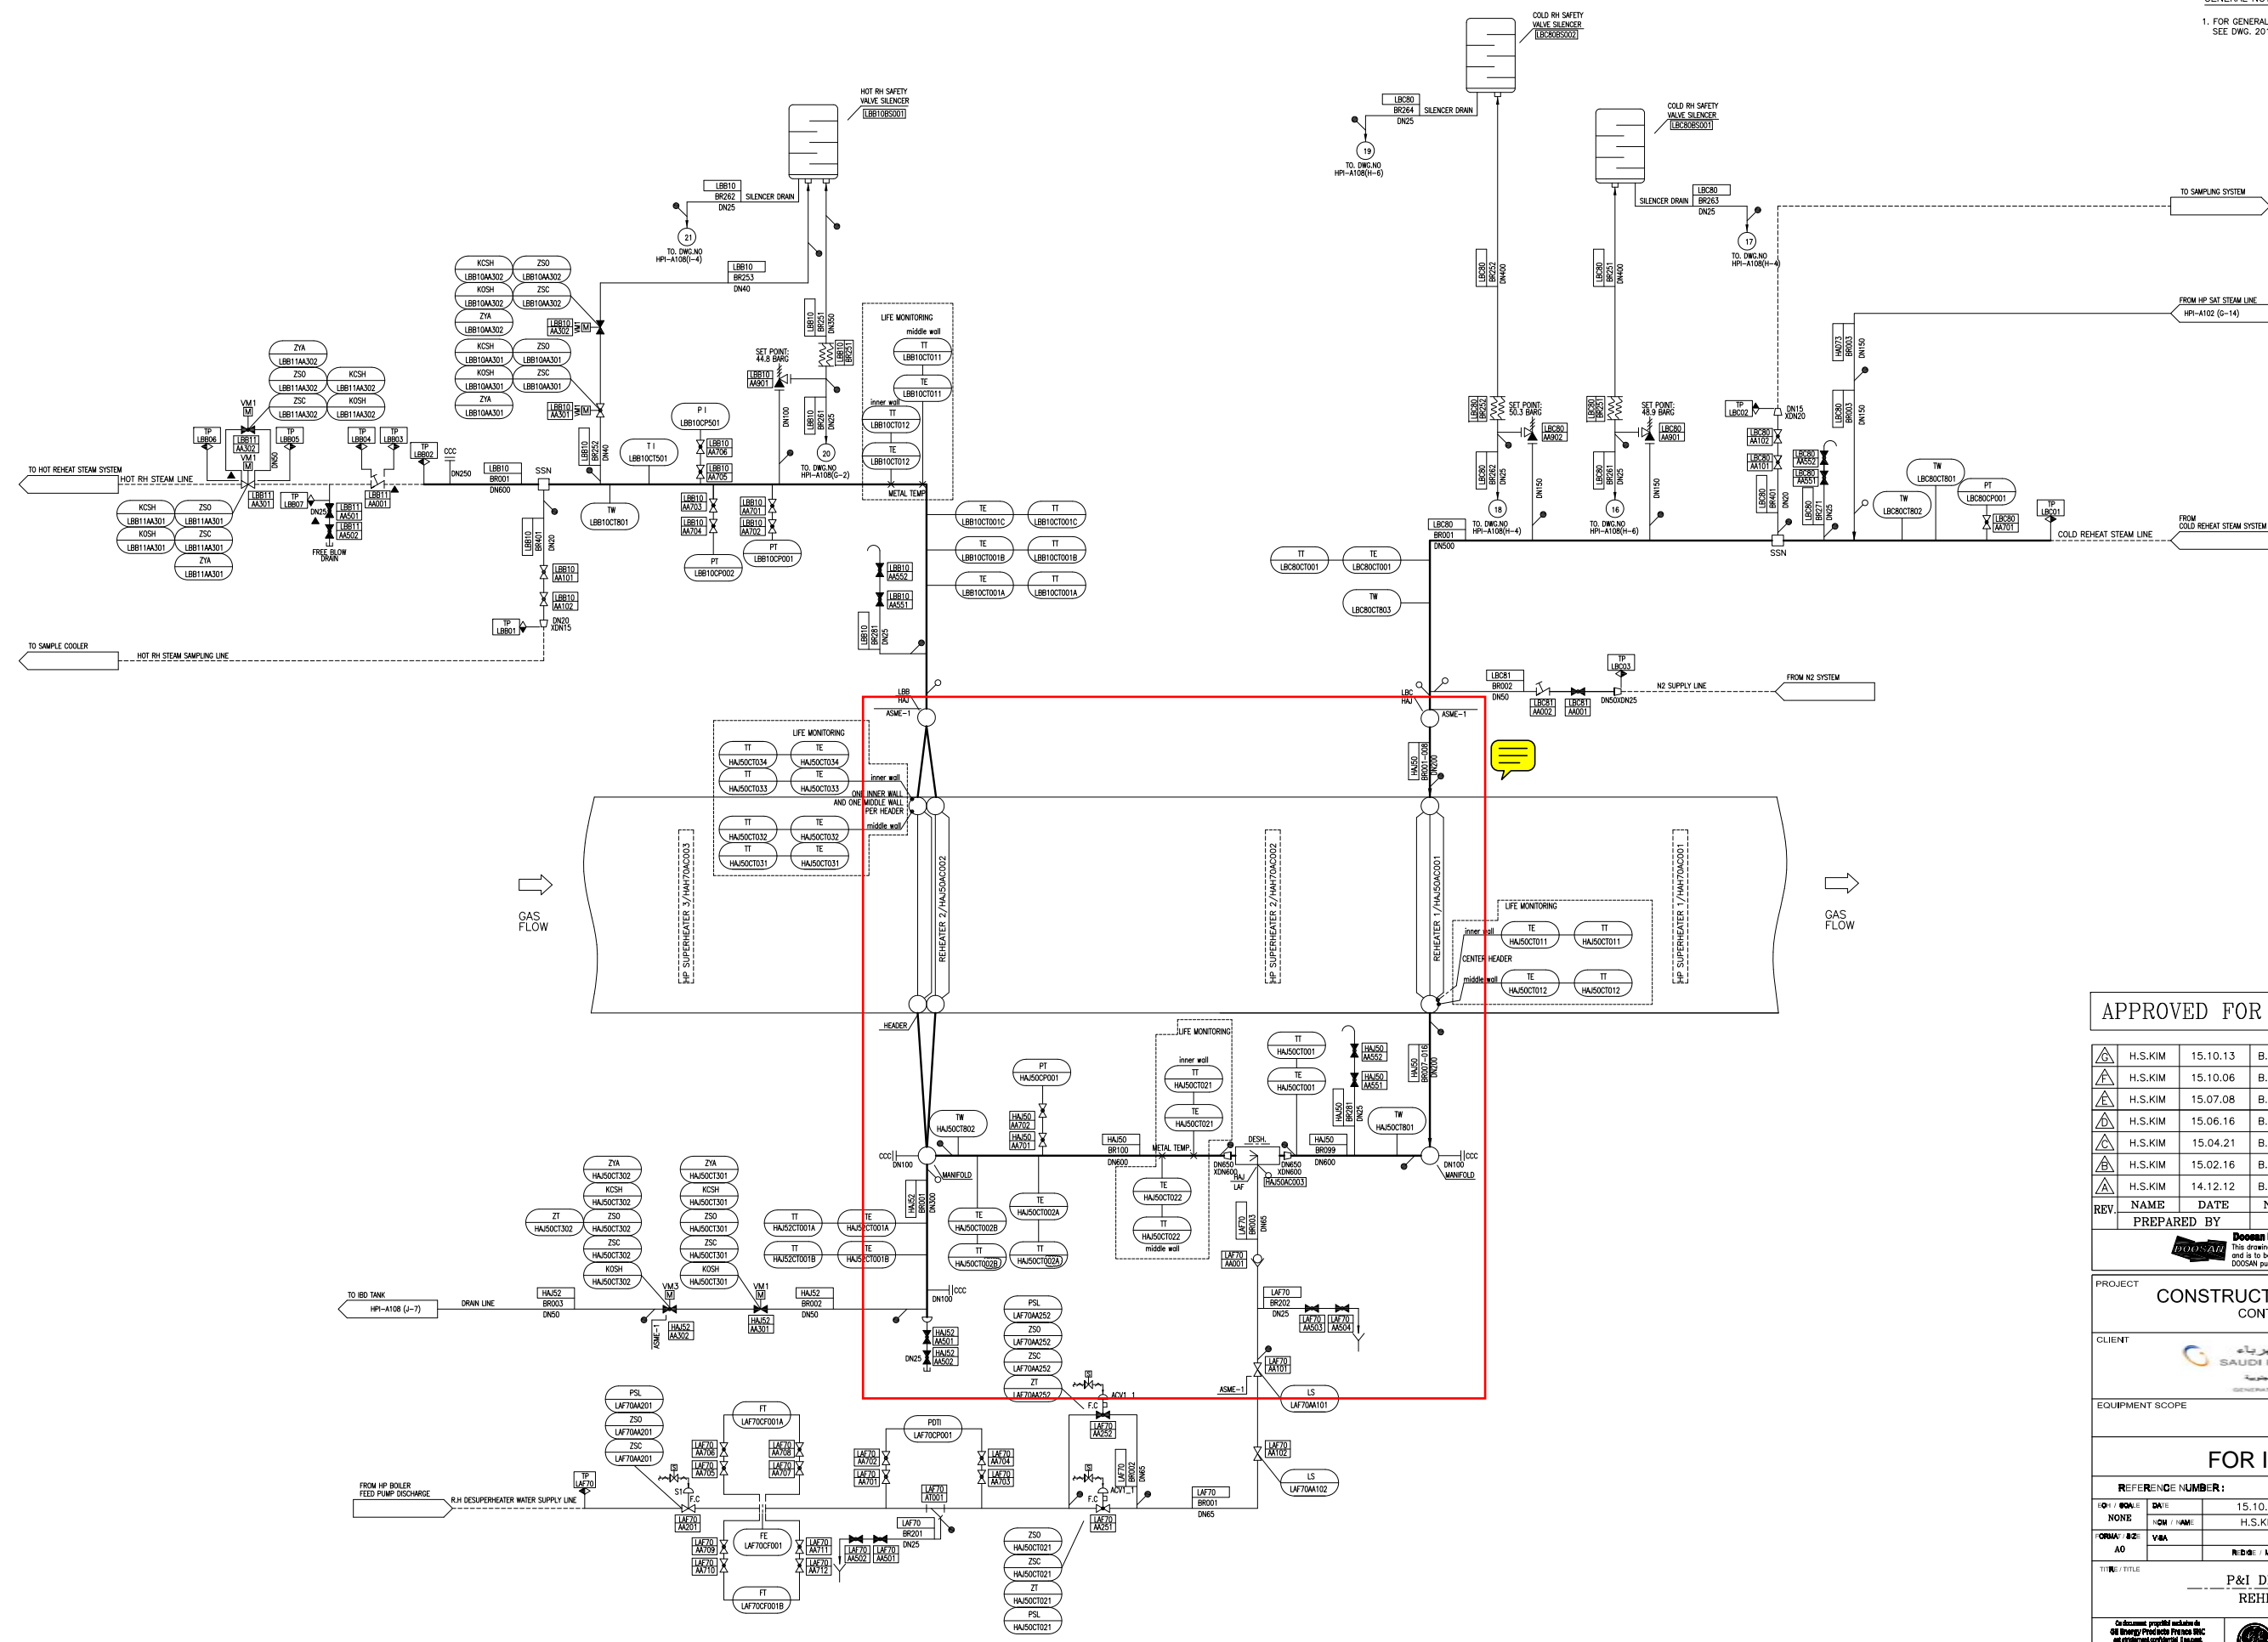

APPROVED FOR CONSTRUCTION

REV	NAME	DATE	NAME	DATE	NAME	DATE
1	H.S.KIM	15.10.13	B.J.PARK	15.10.13	S.D.CHOI	15.10.13
2	H.S.KIM	15.10.06	B.J.PARK	15.10.06	S.D.CHOI	15.10.06
3	H.S.KIM	15.07.08	B.J.PARK	15.07.08	S.D.CHOI	15.07.08
4	H.S.KIM	15.06.16	B.J.PARK	15.06.16	S.D.CHOI	15.06.16
5	H.S.KIM	15.04.21	B.J.PARK	15.04.21	S.D.CHOI	15.04.21
6	H.S.KIM	15.02.16	B.J.PARK	15.02.16	S.D.CHOI	15.02.16
7	H.S.KIM	14.12.12	B.J.PARK	14.12.12	S.D.CHOI	14.12.12

PREPARED BY: [Signature] REVIEWED BY: [Signature] APPROVED BY: [Signature]

PROJECT: CONSTRUCTION OF DUBA #1 CCPP
 CONTRACT NO.4400004726

CLIENT: **الشركة السعودية للكهرباء**
 SAUDI ELECTRICITY COMPANY

EQUIPMENT SCOPE: BOP - HRSG

FOR INFORMATION

NO.	REV.	DATE	NAME	DATE	NAME	DATE
1	DA	15.10.13	H.S.KIM	15.10.13	S.D.CHOI	15.10.13
2	NONE		H.S.KIM		B.J.PARK	
3	DA					
4	DA					

P&I DIAGRAM OF HRSG
 REHEATER SECTION

GENERAL ELECTRIC
 2014T0007-HPI-A105
 1/1