


2m REAR GARDEN

EXISTING GROUND FLOOR

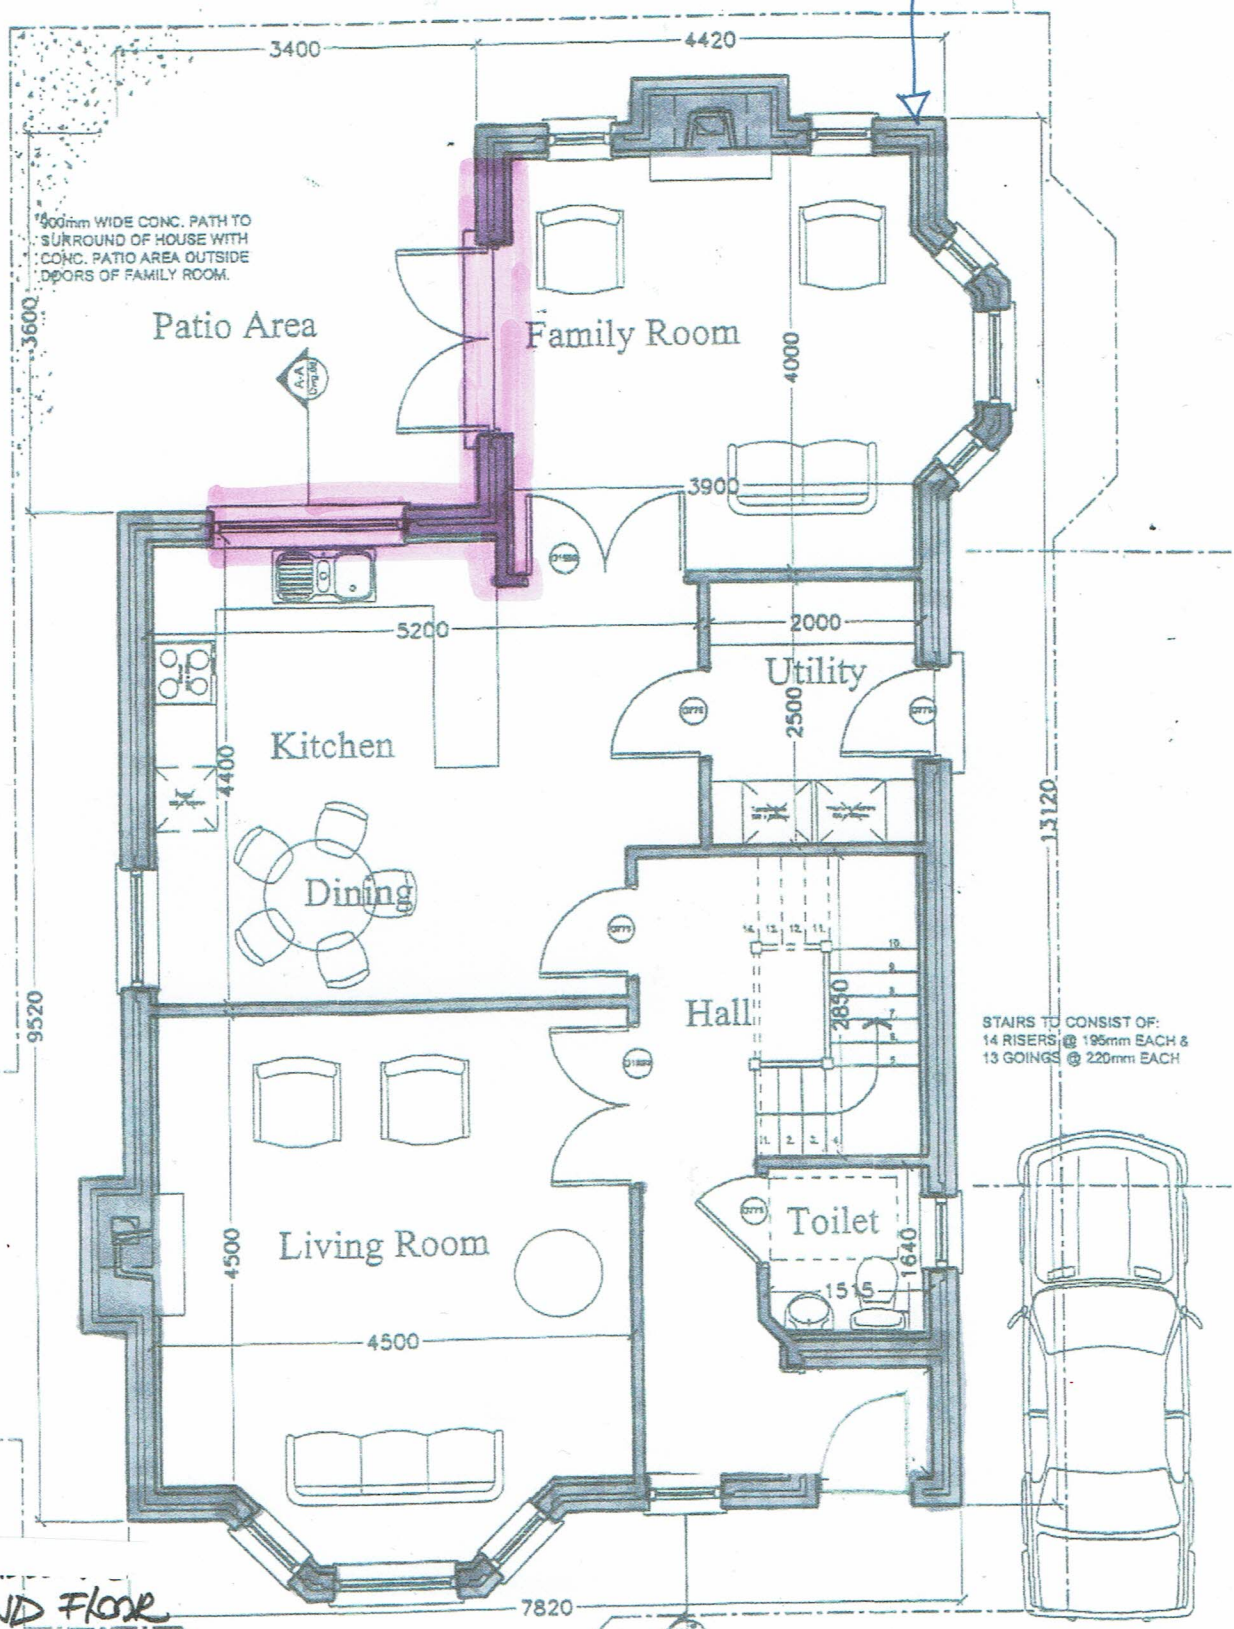

HIGH TIMBER FENCE

LOW OLD STONE WALL

STAIRS TO CONSIST OF:  
14 RISERS @ 195mm EACH &  
13 GOINGS @ 220mm EACH

GROUND FLOOR  
1:50 @ A3