


2m DEEP GARDEN

EXISTING GROUND FLOOR

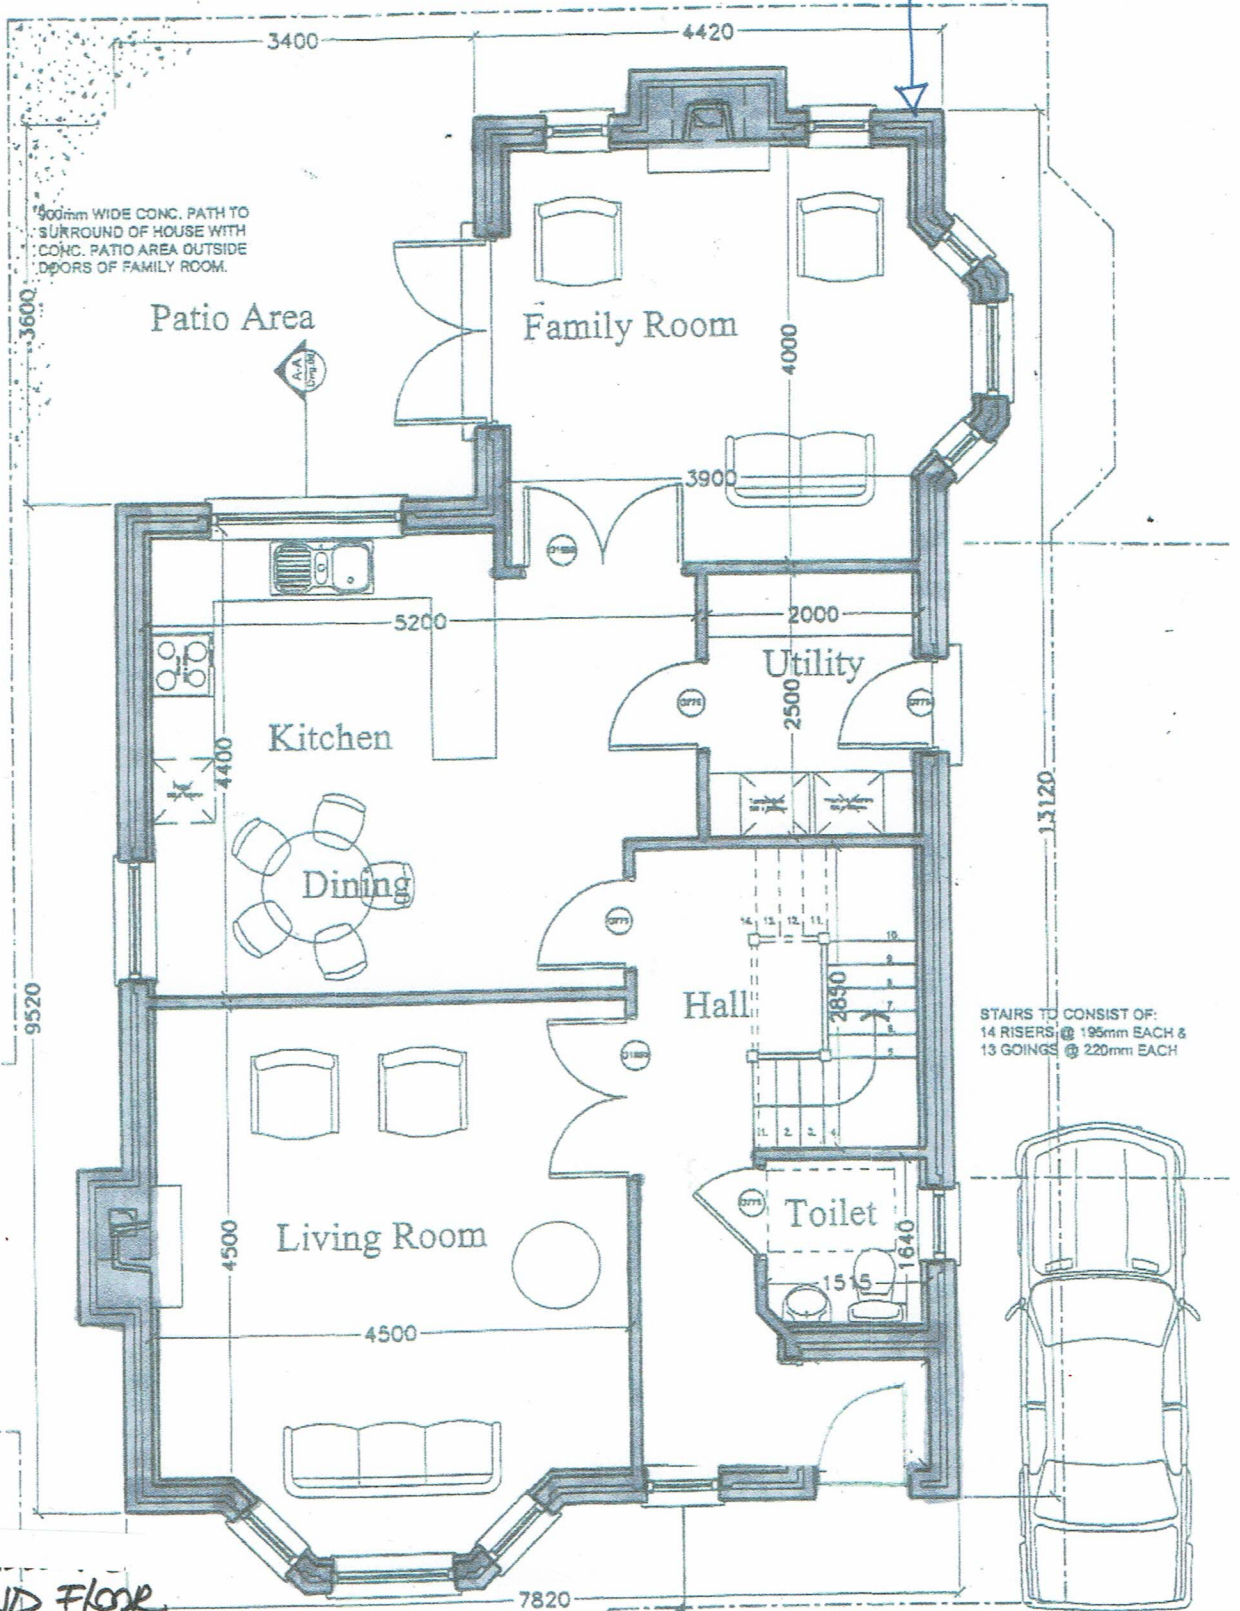


HIGH TIMBER FENCE


LOW OLD STONE WALL

GROUND FLOOR  
1:50 @ A3

OLD WALL

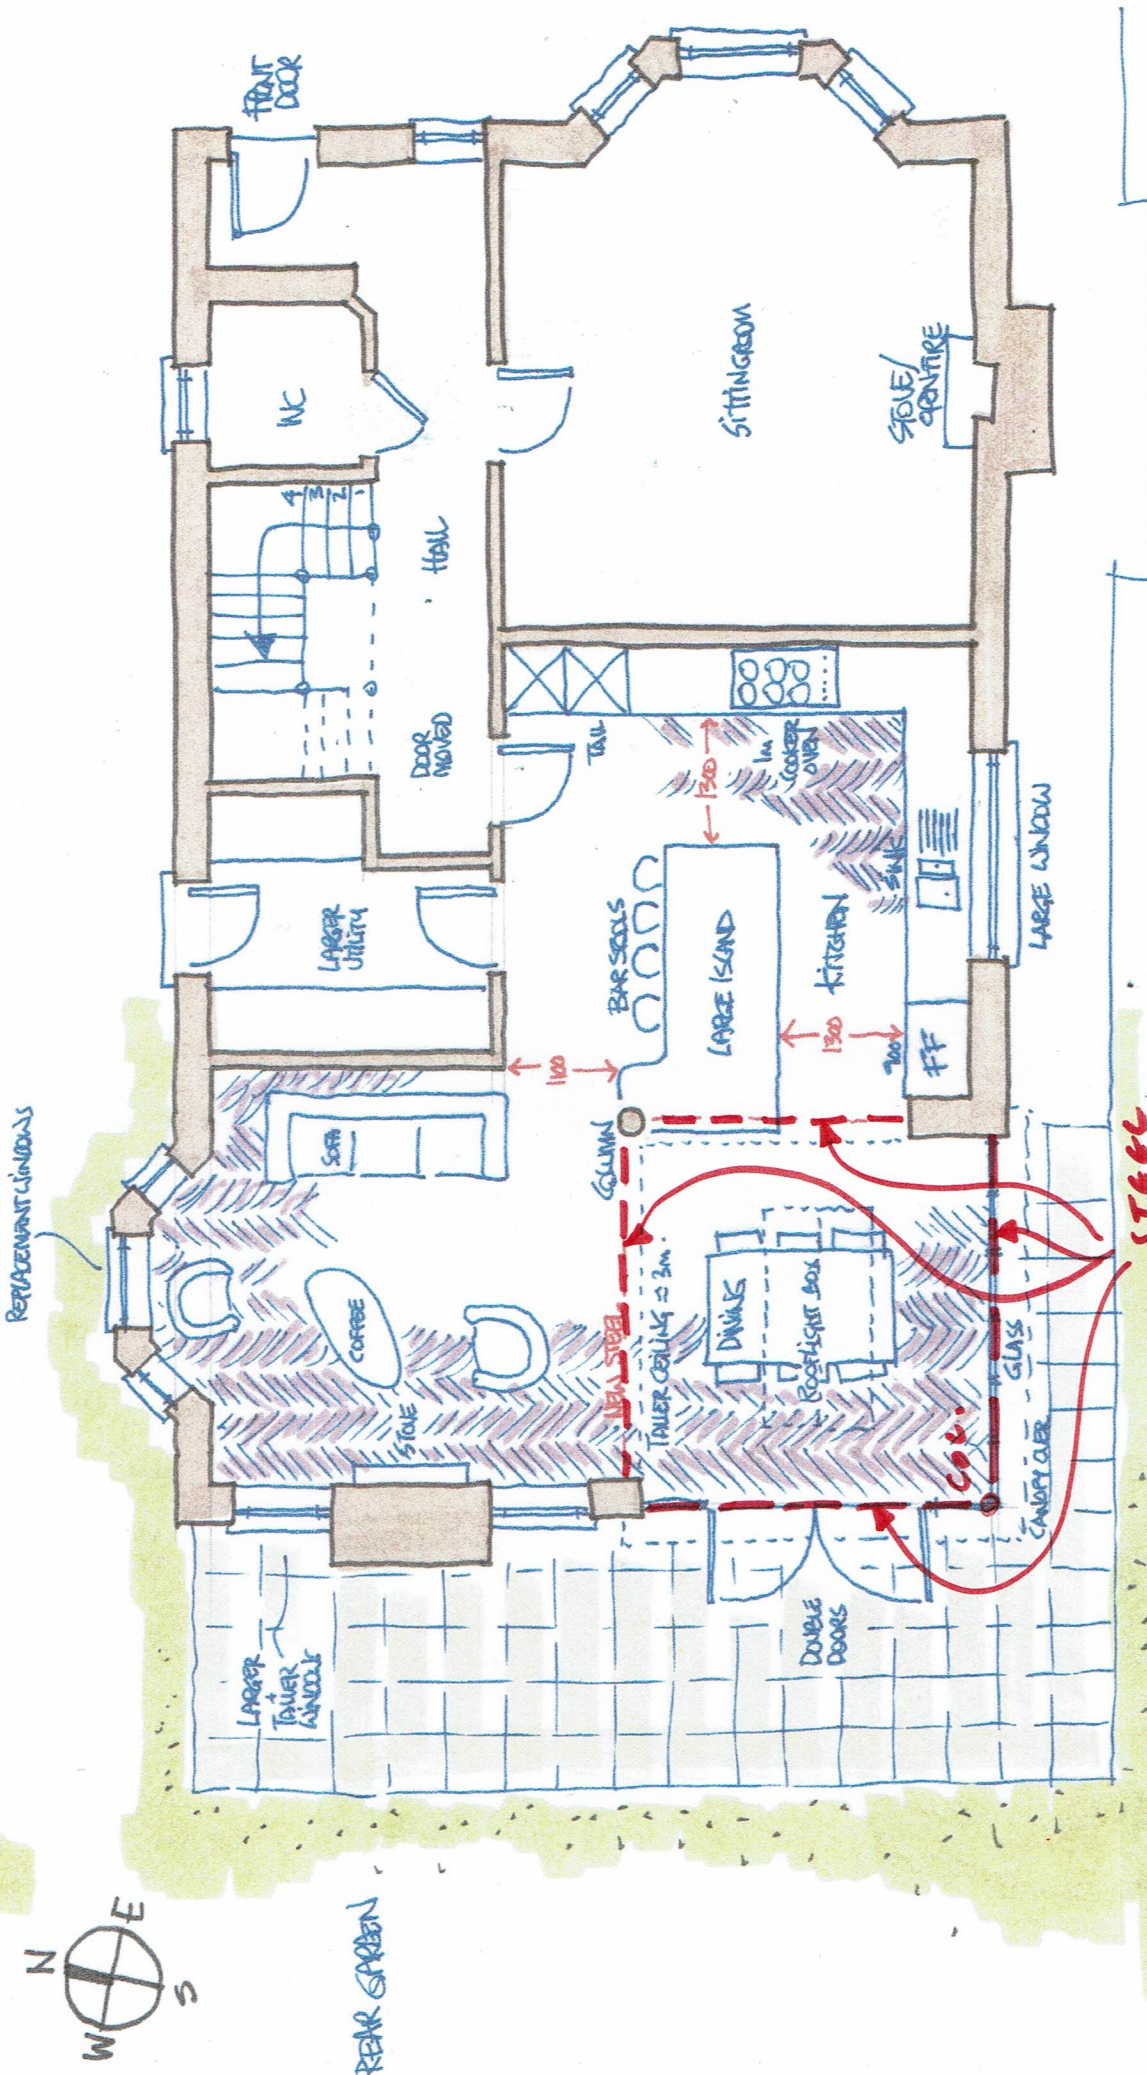

REPLACEMENT WINDOWS

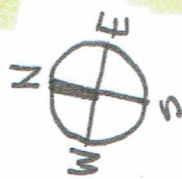

REAR GARDEN

REV A 13/11/08/08

TRAYE

**STEEL BEAM ABOVE**

1805A

05/03

GROUND FLOOR PROPOSED