



NOTE: DRAIN ALL SURFACES AWAY FROM
RETAINING WALLS AND FOLLOW DRAINAGE
RECOMMENDATIONS PER GEOTECHNICAL REPORT

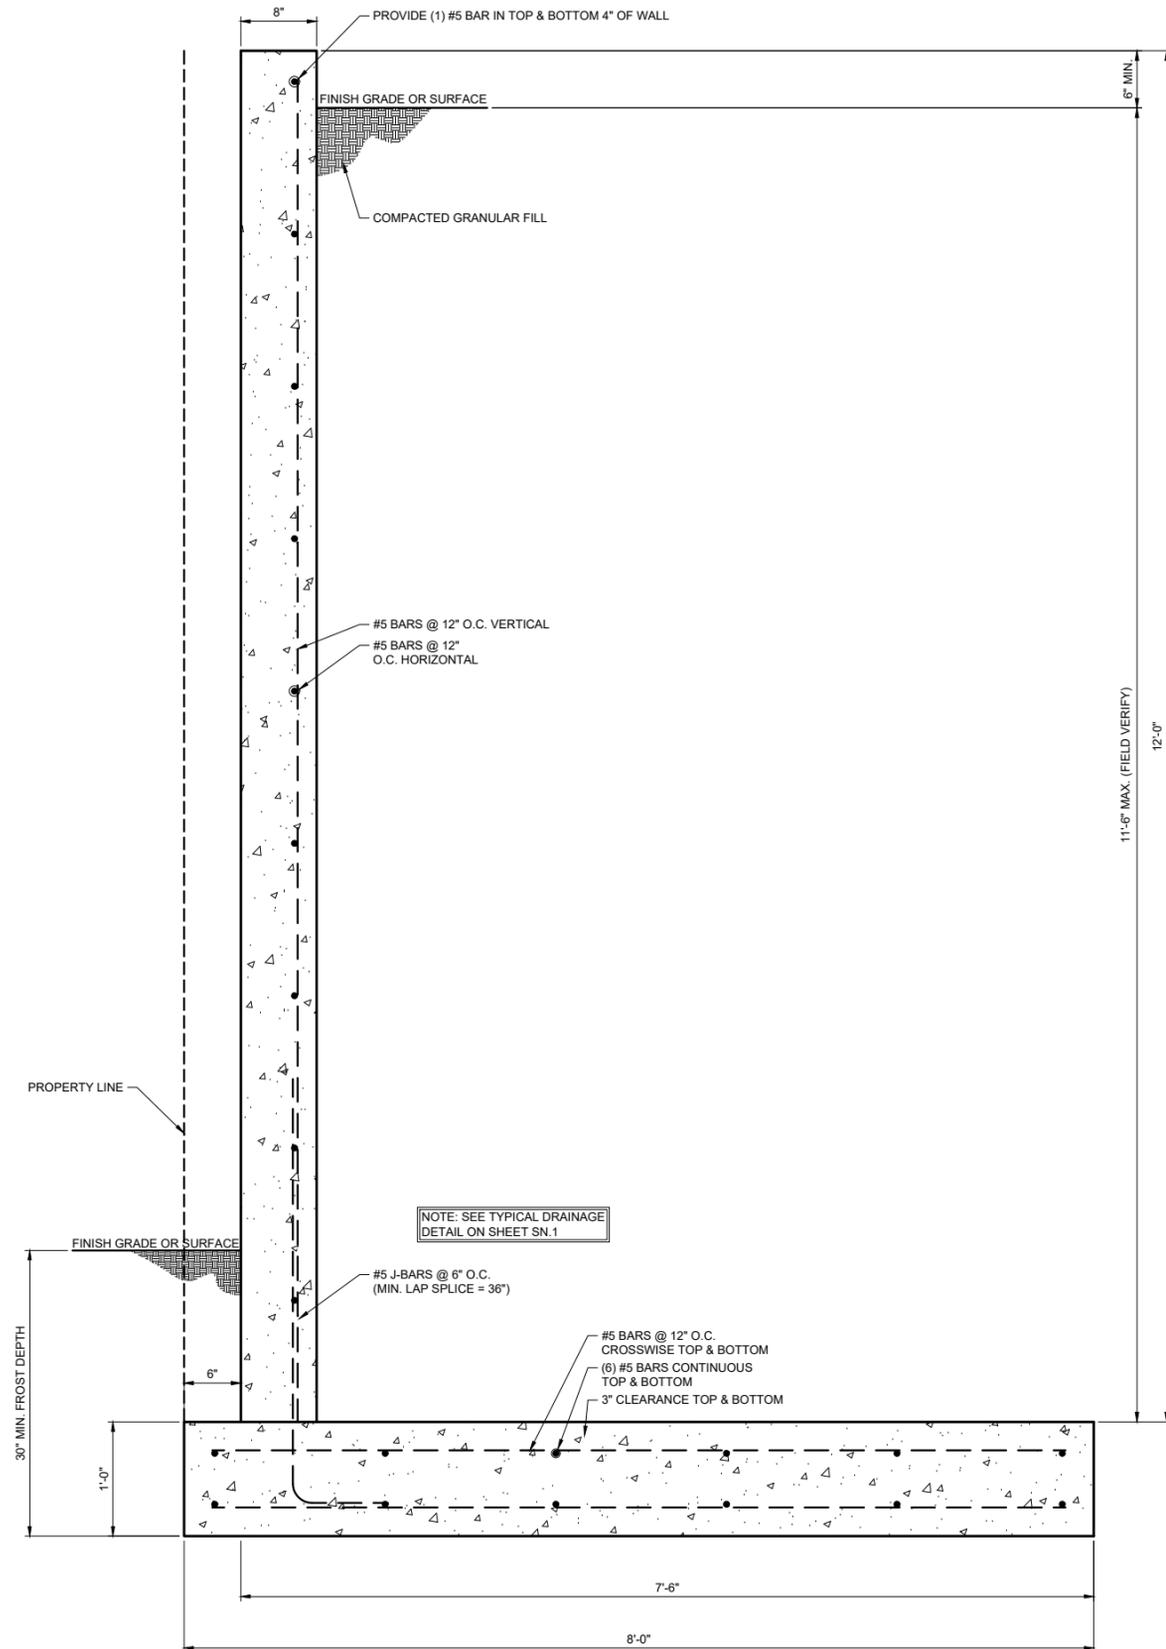

4 12' TALL RETAINING WALL DETAIL

NOTE: DRAIN ALL SURFACES AWAY FROM
RETAINING WALLS AND FOLLOW DRAINAGE
RECOMMENDATIONS PER GEOTECHNICAL REPORT

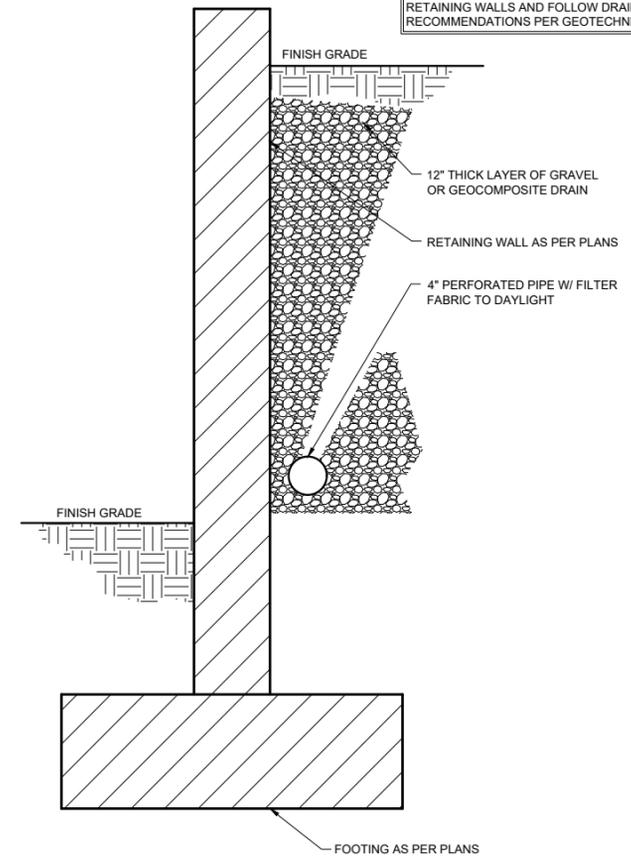

TYP TYPICAL RETAINING WALL DRAINAGE DETAIL