


PLANTER WALLS (WHERE SHOWN ON PLAN)  
SEE LANDSCAPE DRAWINGS, LS SERIES

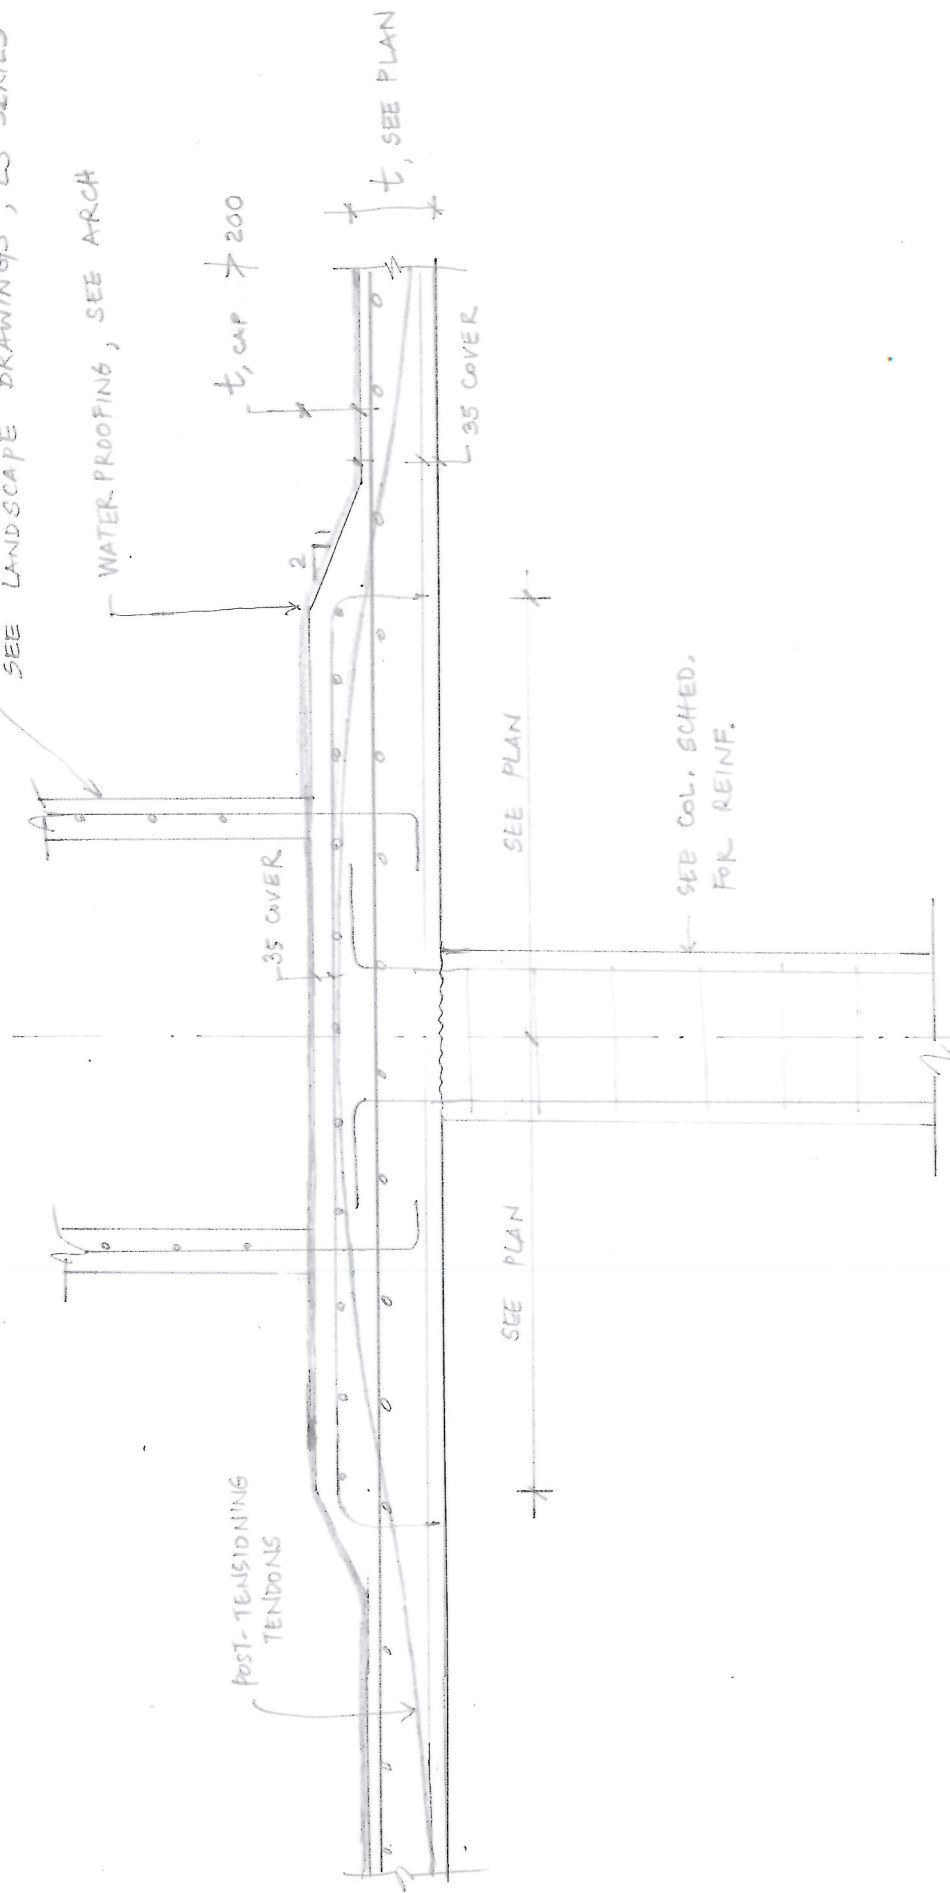

INVERTED DROP CAP  
AT LANDSCAPED AREAS