


*MEDIATOR*

*FFL*


*SSL*

*CONCRETE SLAB*

*SPACE FRAME*

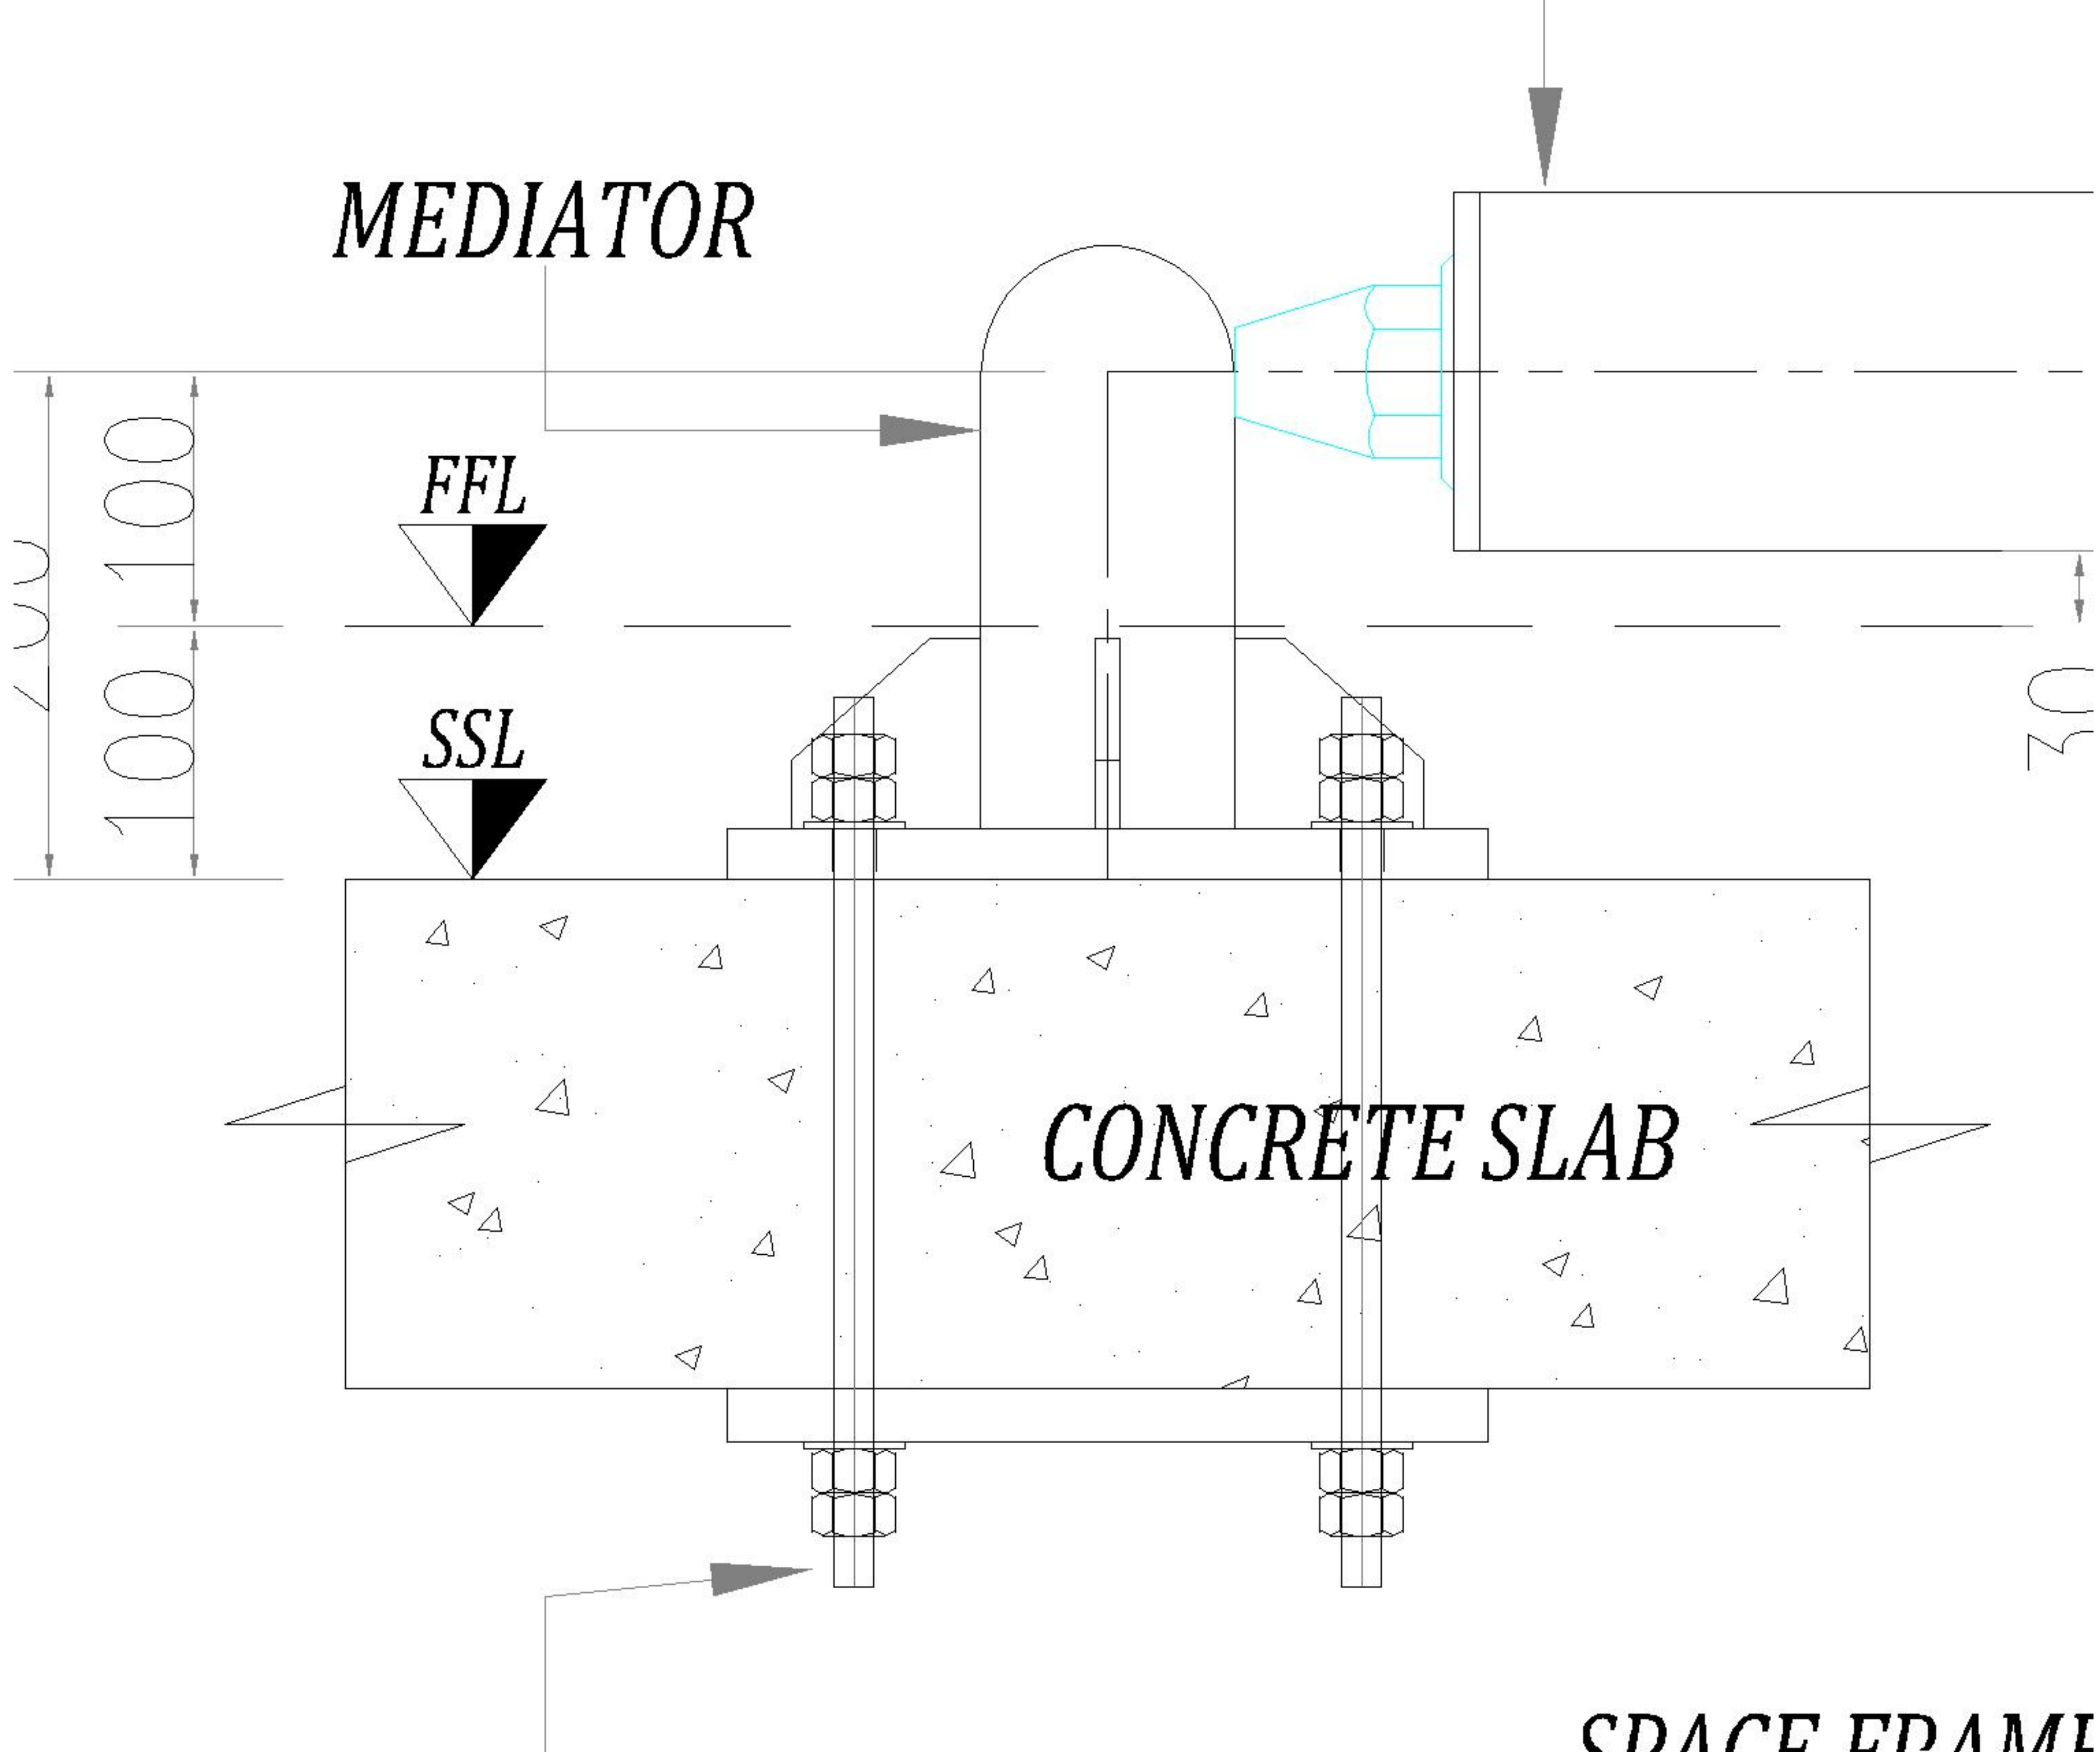



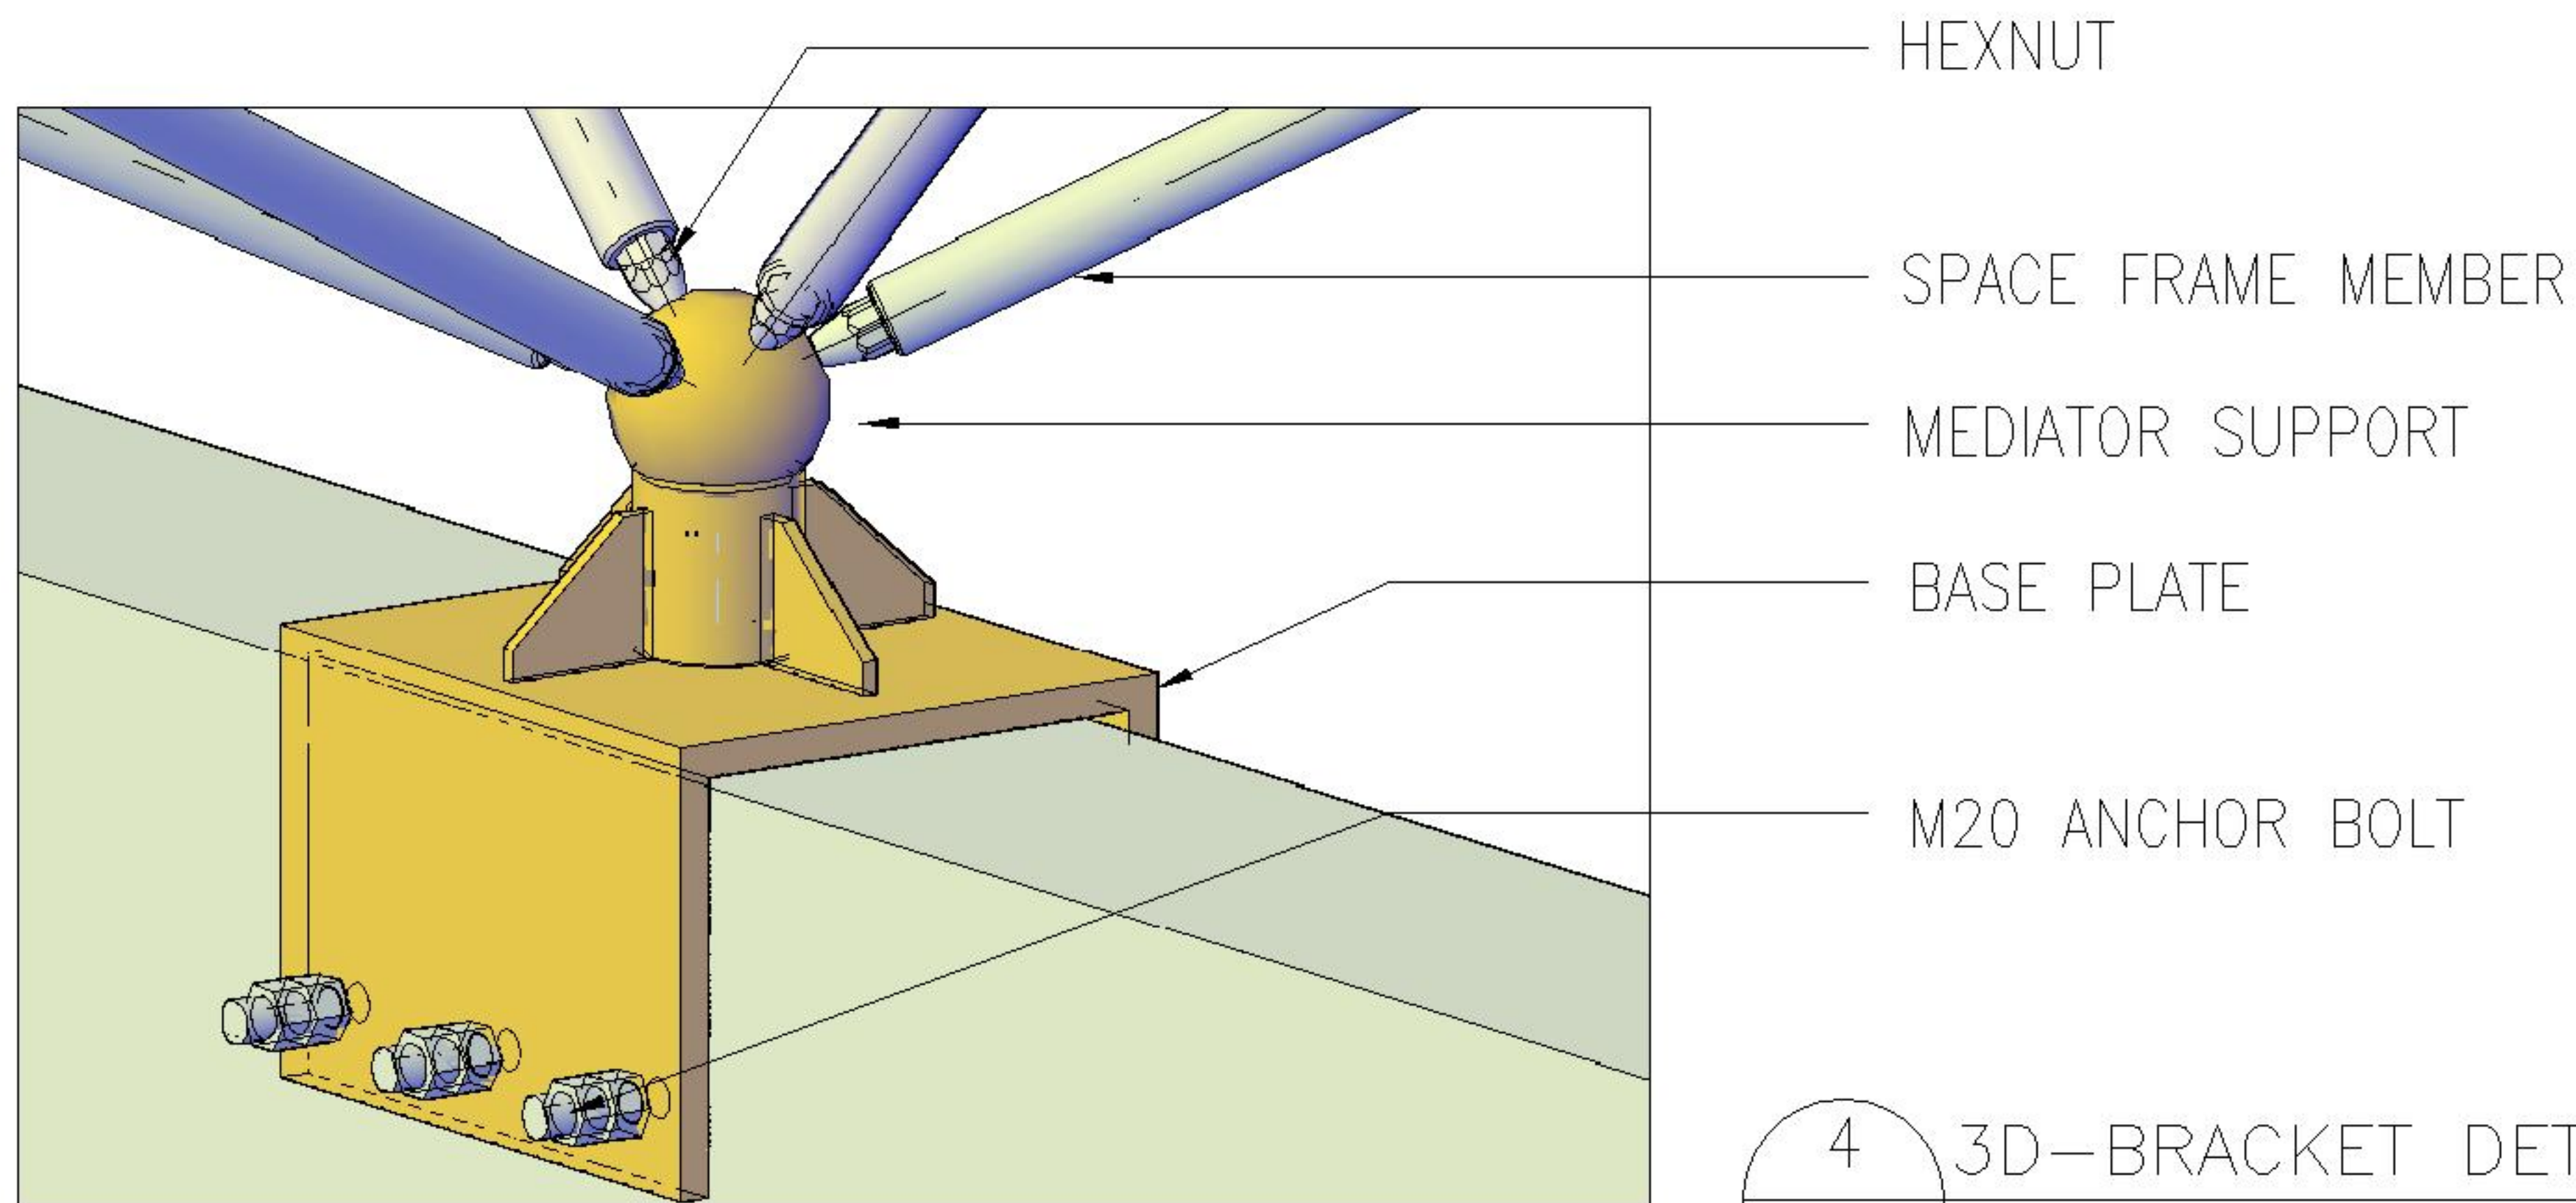

|      |                   |
|------|-------------------|
| 4    | 3D-BRACKET DETAIL |
| A101 | SCALE:NTS         |