
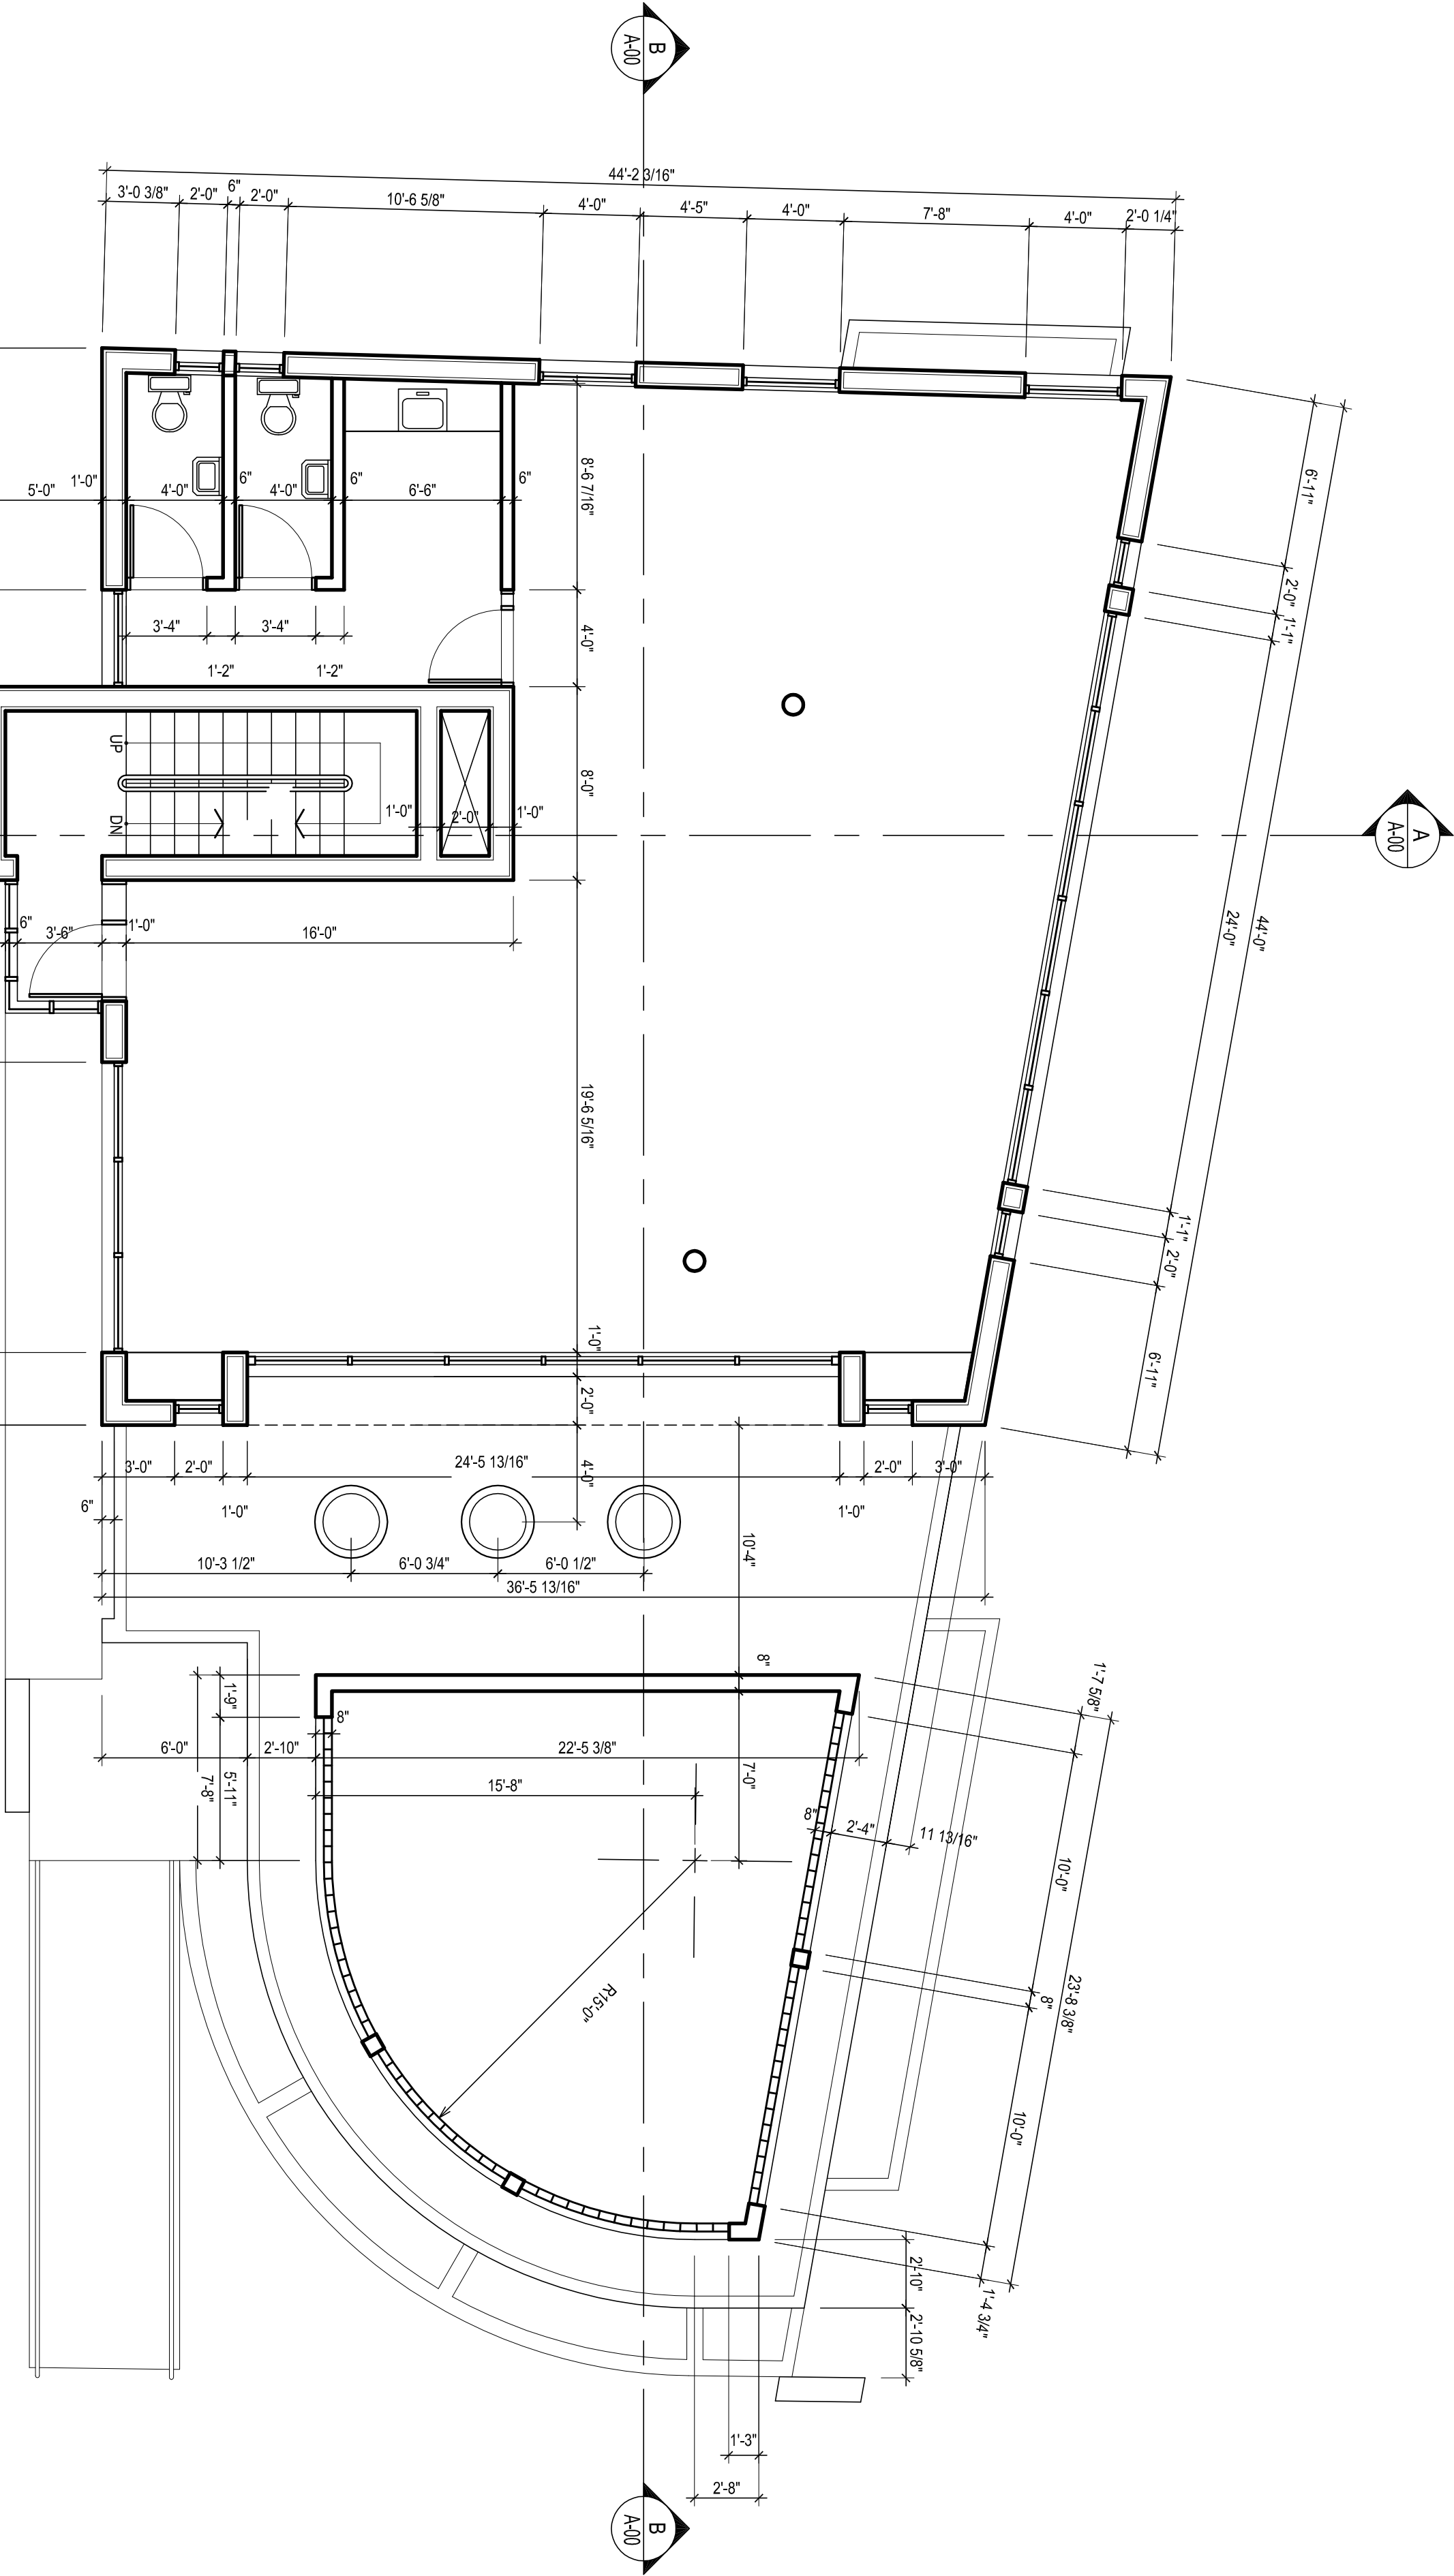


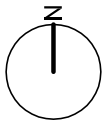

No.	Date	Description

Revision

Project Sht. 651792C Parcel 227
PEARL VISION
OPHTHALMOLOGISTS

Redcliffe Street, St. Johns, Antigua.

Firm

P AND P ■ Architects

P.O. Box 9179
St. Johns Antigua, W. I.
Tel: (268) 779 6424
E-mail: ranline01@hotmail.com

Sheet Title

Upper Level Floor
Plan

Date	June 2010	Drawn by	RAP
Scale	3/16"=1'-0"	Job No.	
Sheet No.	A-3.2		