

**CIVIL ENGINEER
LANDSCAPE ARCHITECT:**
edr Companies
217 Montgomery Street, Suite 1000
Syracuse, NY 13202
T: 315.471.0688


STRUCTURAL ENGINEER:
Richmond So Engineers, Inc.
85 Main Street, Suite 202
Watertown, MA 02472
T: 617-926-9300

M/E/P/FP:
M/E Engineering
60 Lakefront Blvd., Suite 320
Buffalo, NY 14202
T: 716-845-5092

ACOUSTIC:
Acentech
33 Moulton Street
Cambridge, MA 02138
T: 617-499-8000

GEOTECHNICAL:
John P. Stopen Engineering
450 South Salina Street, Suite 400
Syracuse, NY 13201
T: 315-472-5238

SURVEY:
Shumaker Engineering
143 Court Street
Binghamton, NY 13901
T: 607-798-8081

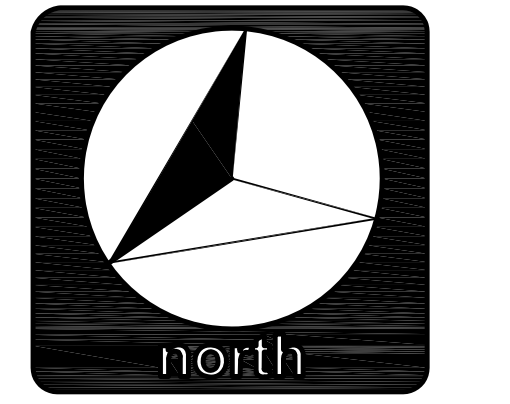


**New York State
College of Ceramics
at Alfred University**

**INFILL
PROJECTS -
VARIOUS
BUILDINGS**

SUCF Project No.
35120

BID SET

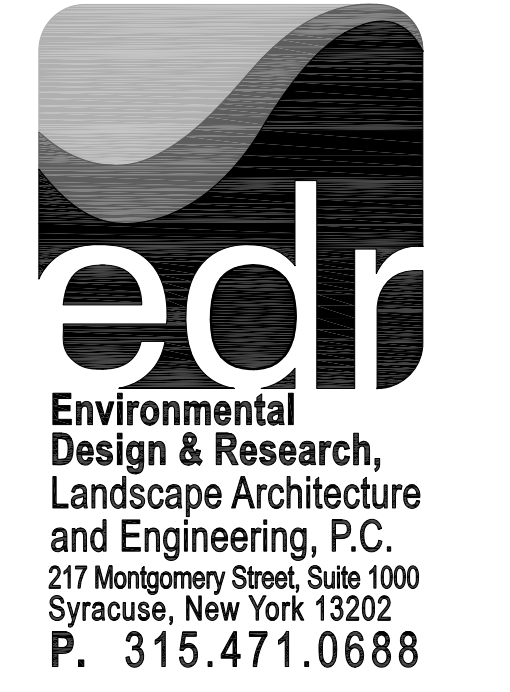

ISSUE 10/15/2013

[illegible]

DRAWN BY:	PROJ. ARCH.:
MV/DB	MV

INV/DB	INV

PROJ. NO.: **100775.00**

DATE: 10/15/2013

DATE: 10/15/2013


DWG.

DETAILS


DETAILS

DWG.

SKC-1

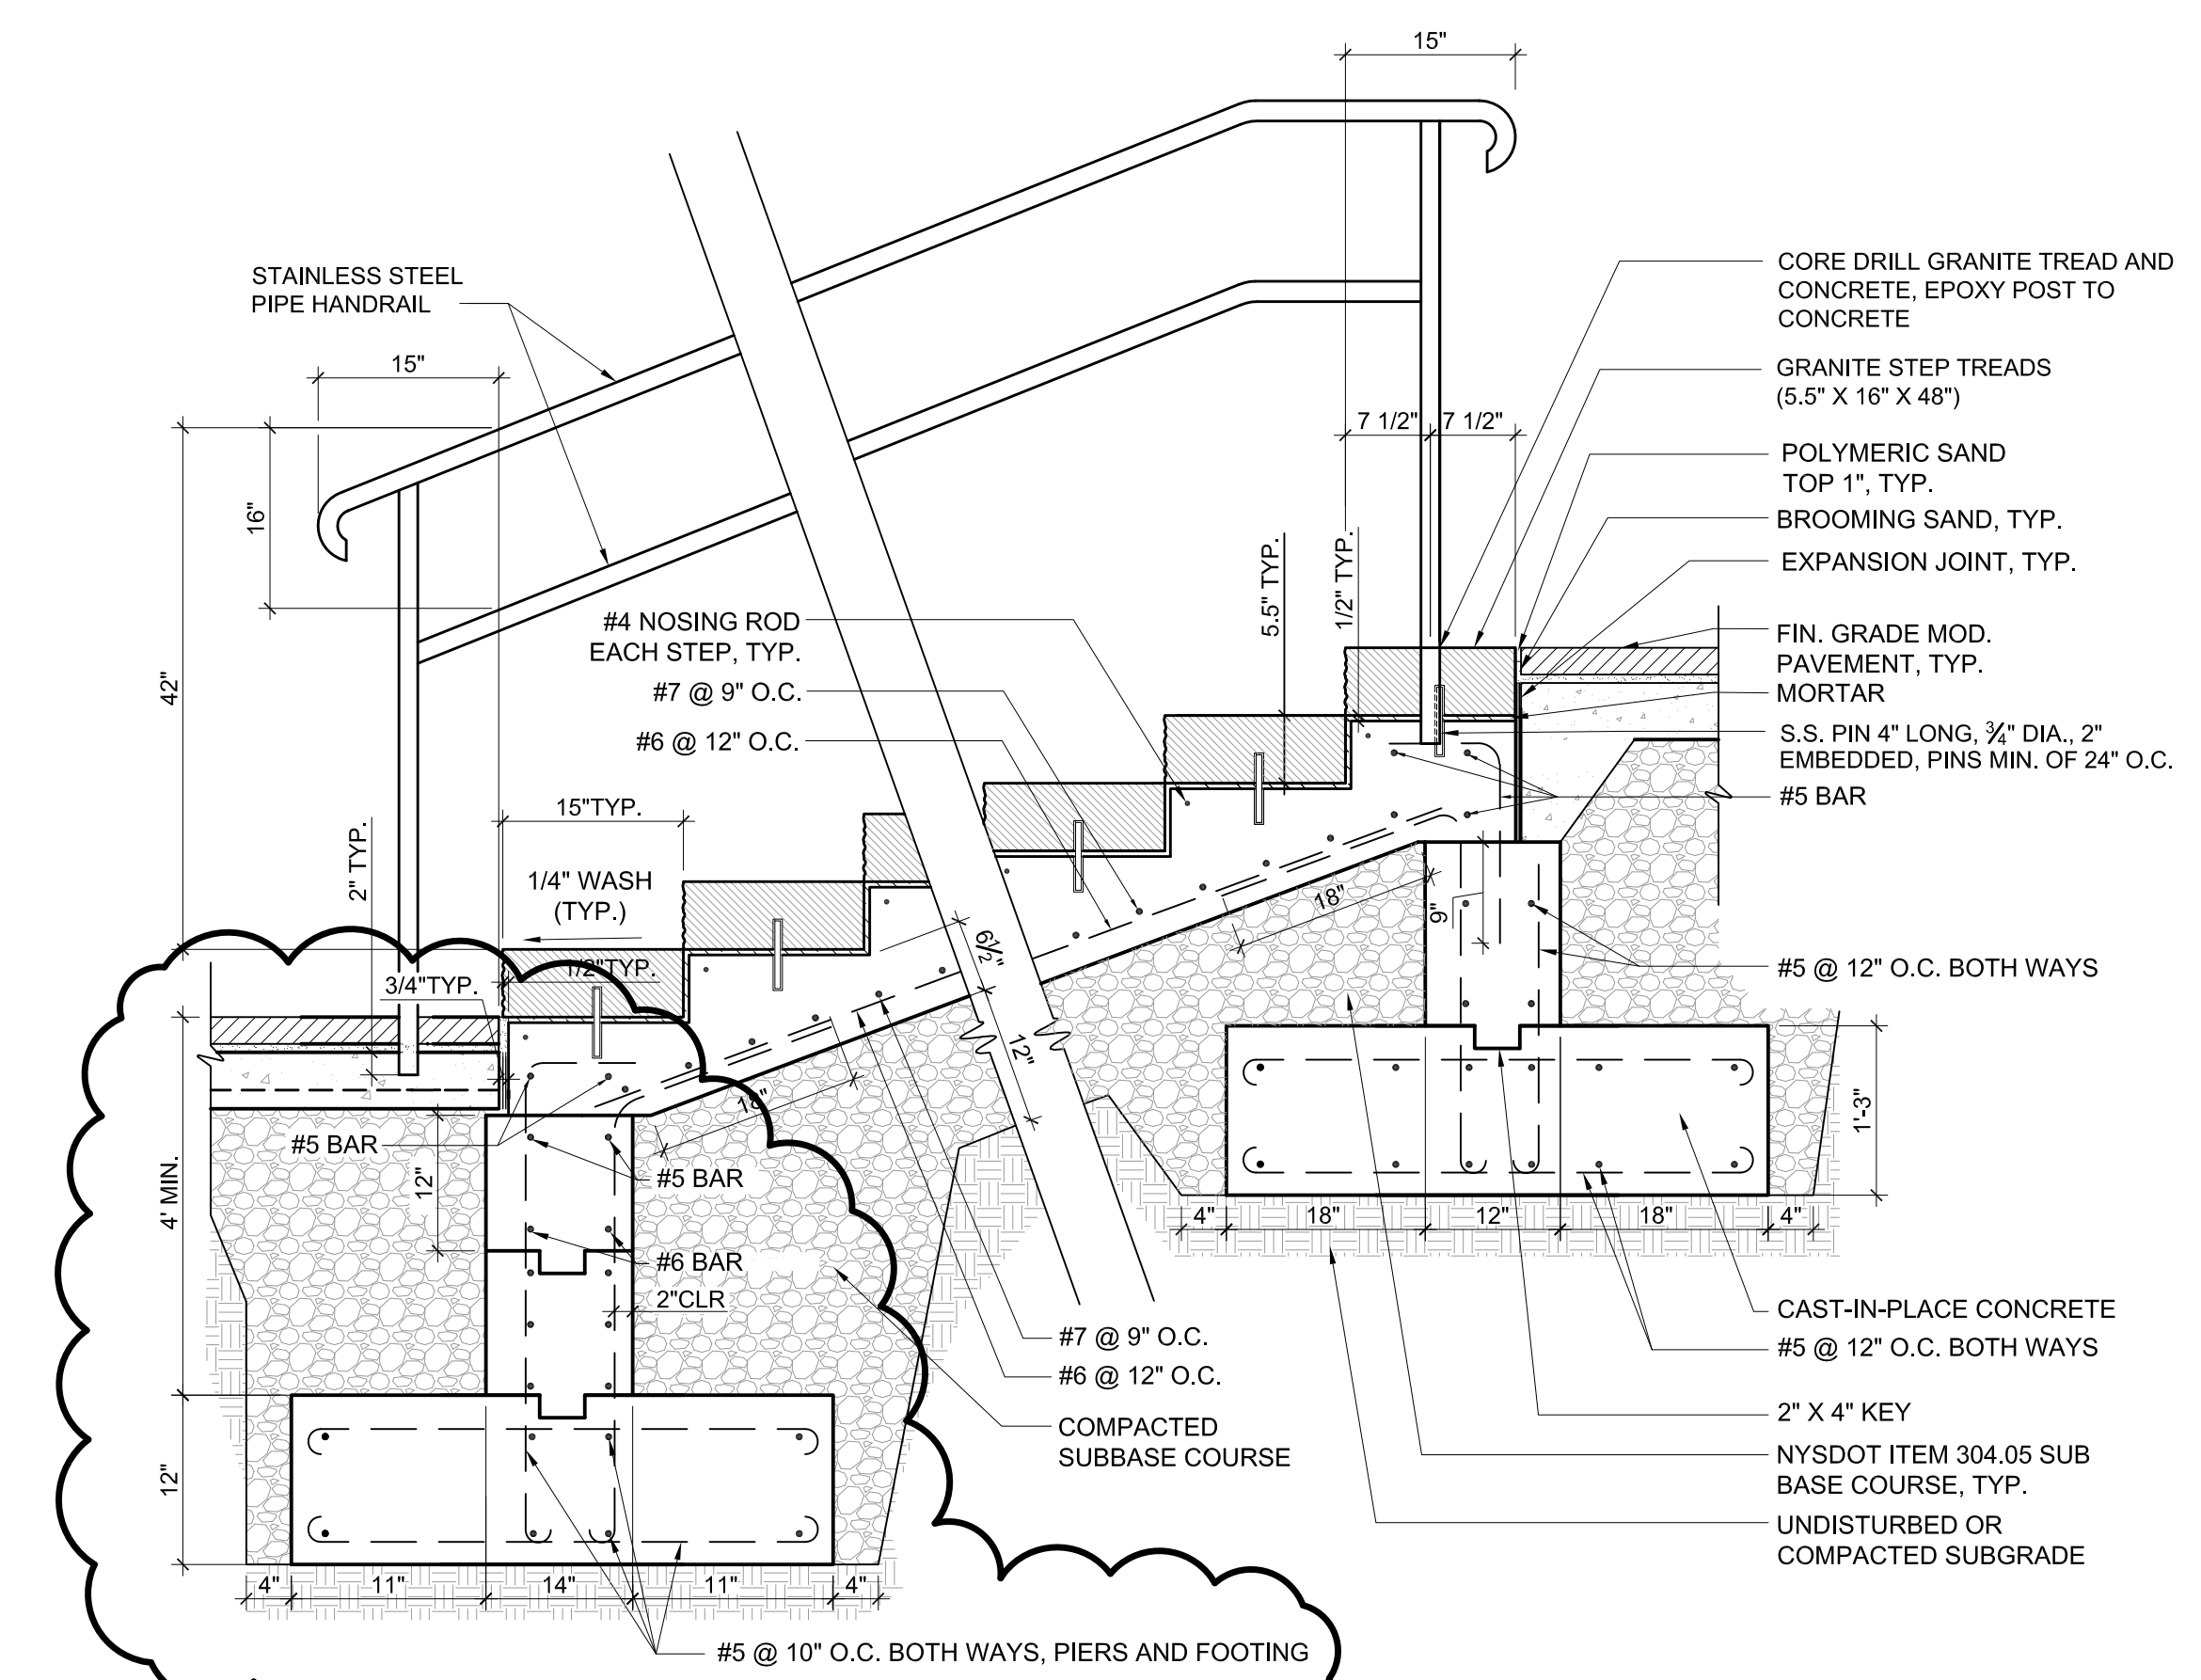

1 GRANITE STEPS ON CONCRETE BASE
SKC-1 Scale: 3/4" = 1'-0"

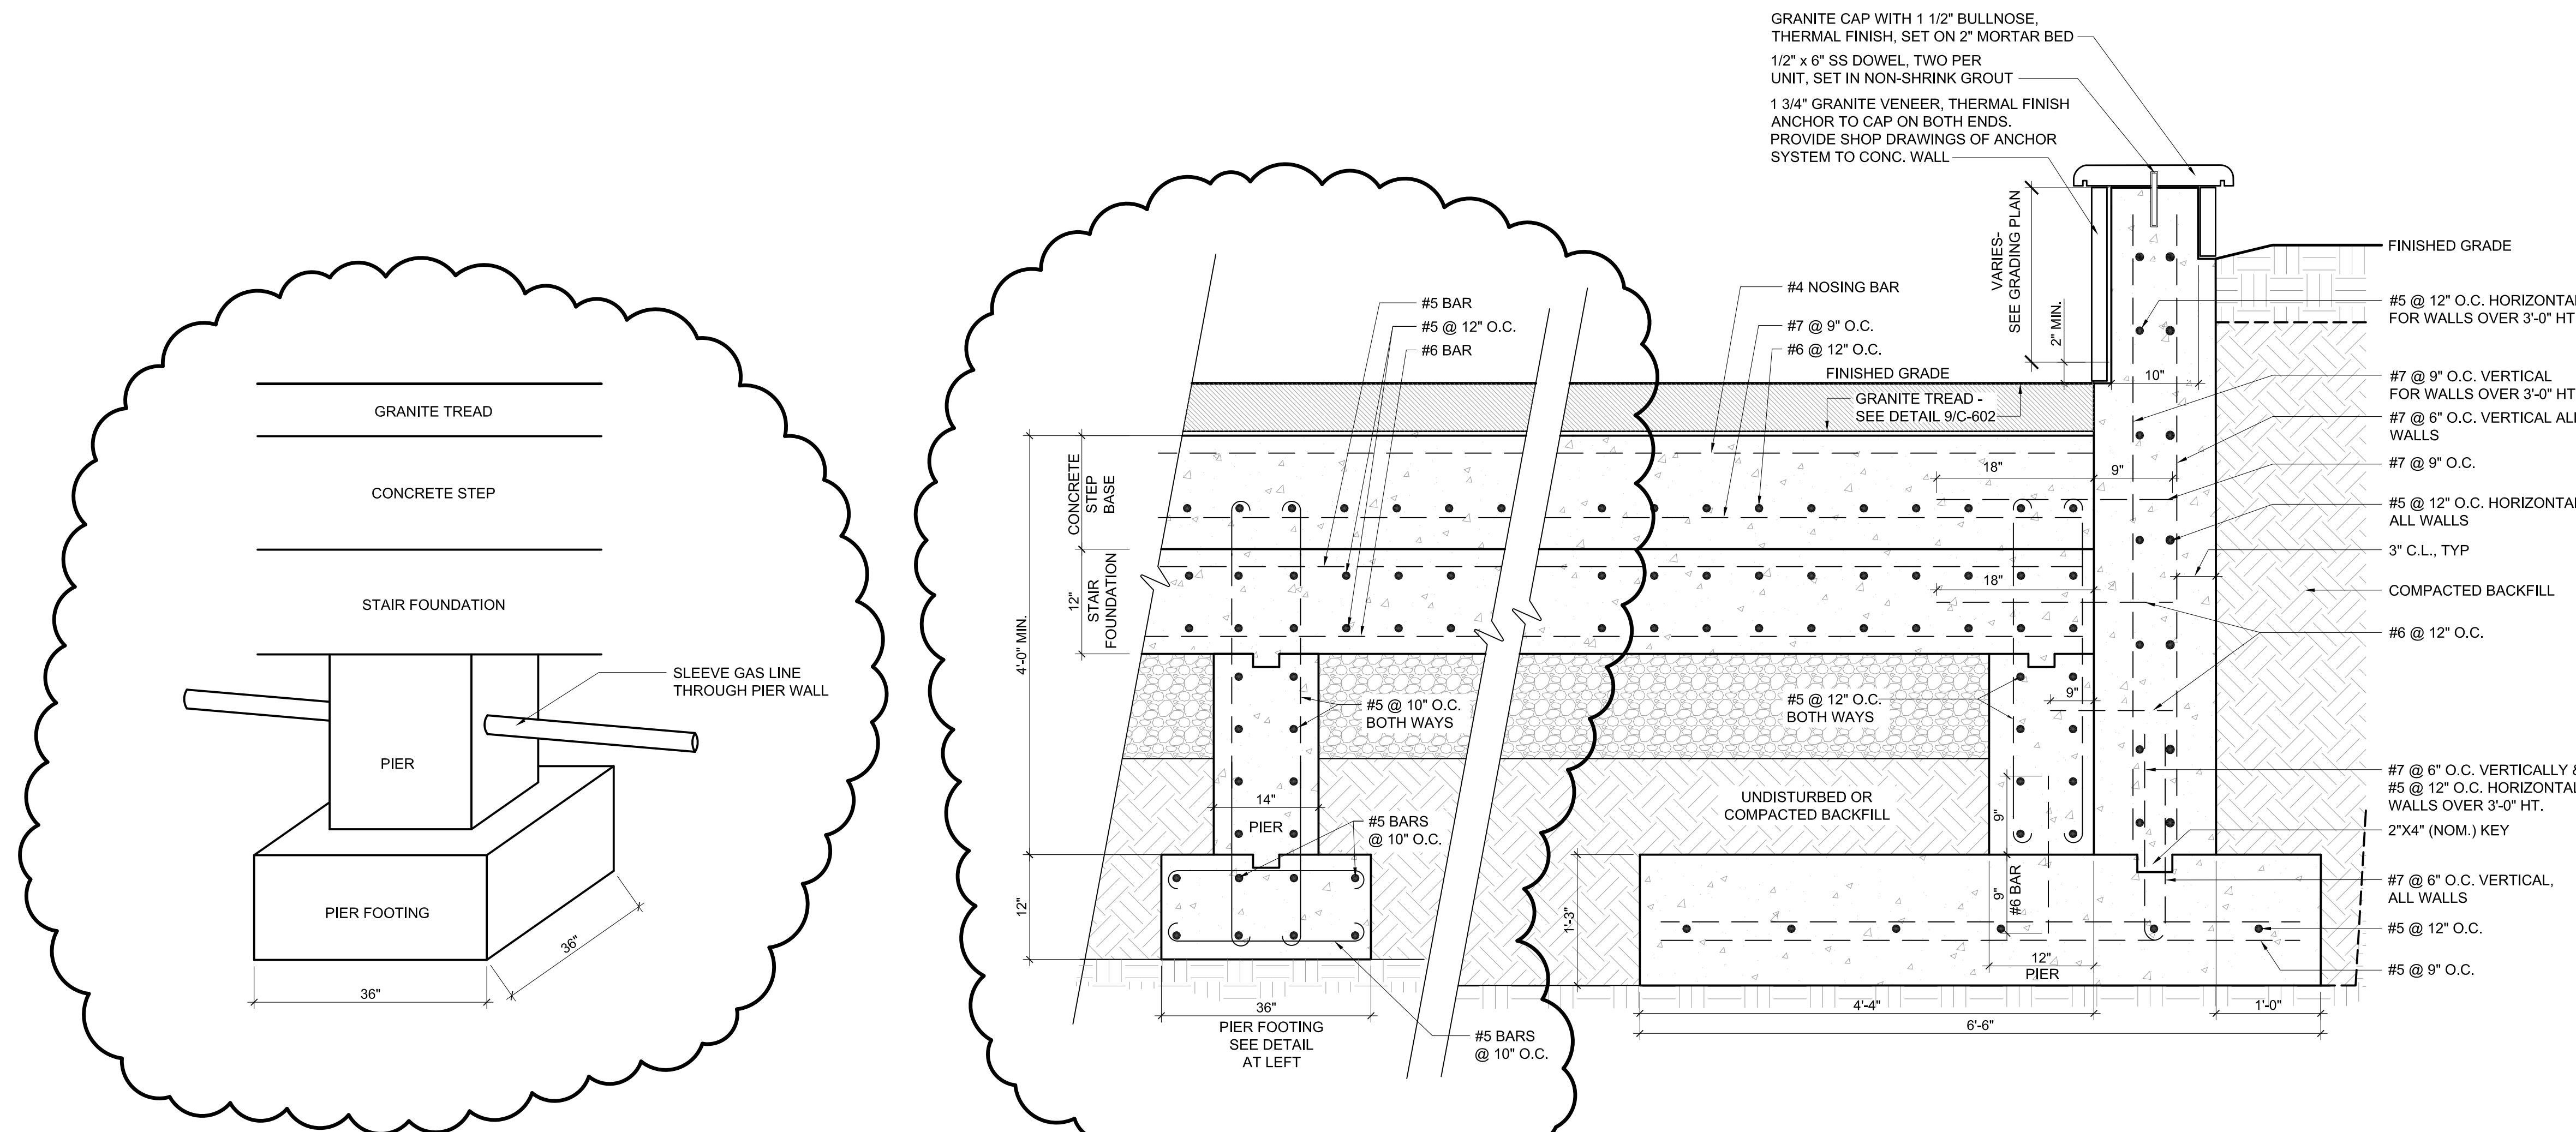

2 WALL B AND STAIR FOUNDATION