


1 NORTH / SOUTH BUILDING SECTION

SCALE: 1/4" = 1'-0"

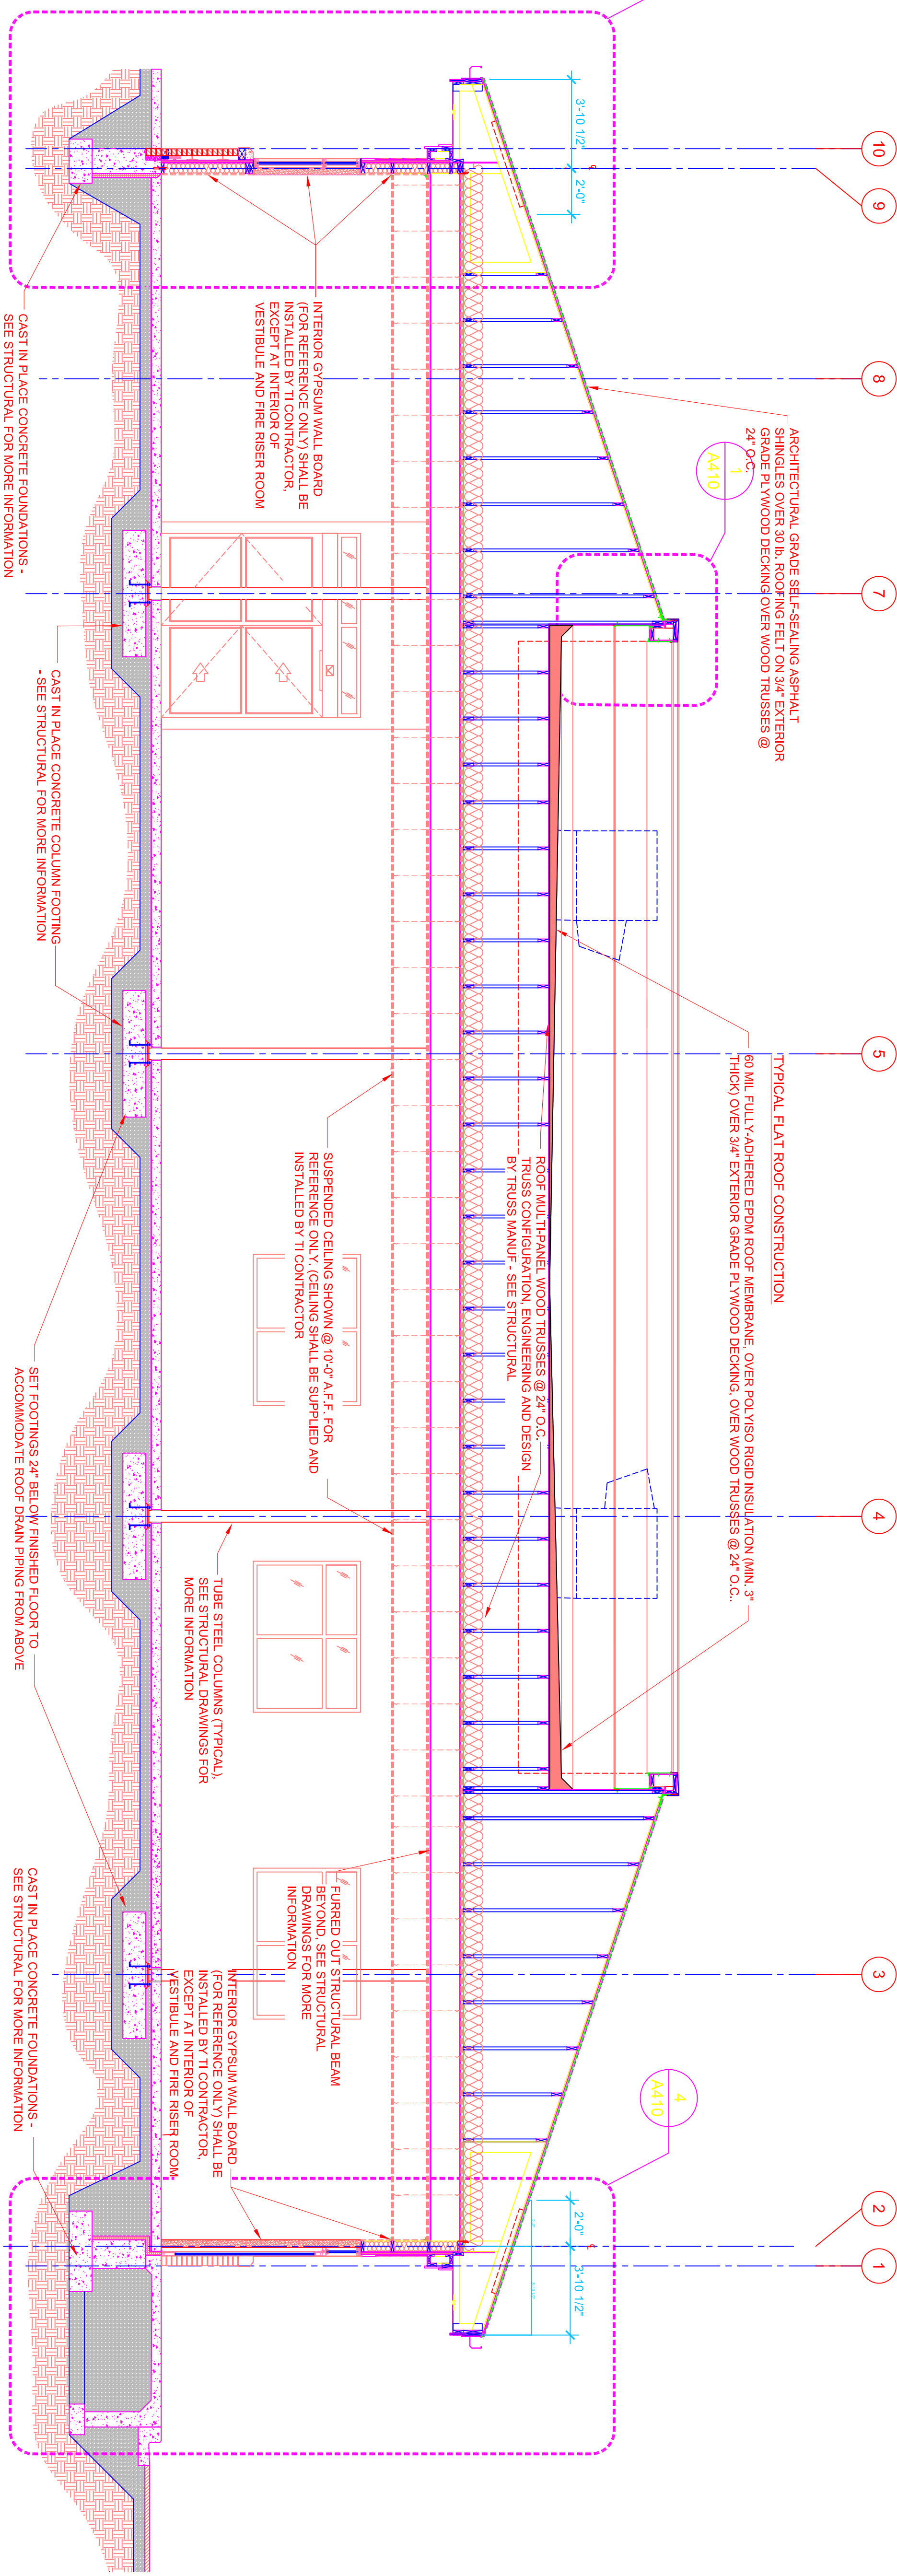

2 EAST / WEST BUILDING SECTION

SCALE: 1/4" = 1'-0"