



DEVELOPED ELEVATION A
SCALE: 3/8"=1'-0"


Junction Box and Lighting Fixture by others.
Shown for one elevation. Typical both sides.

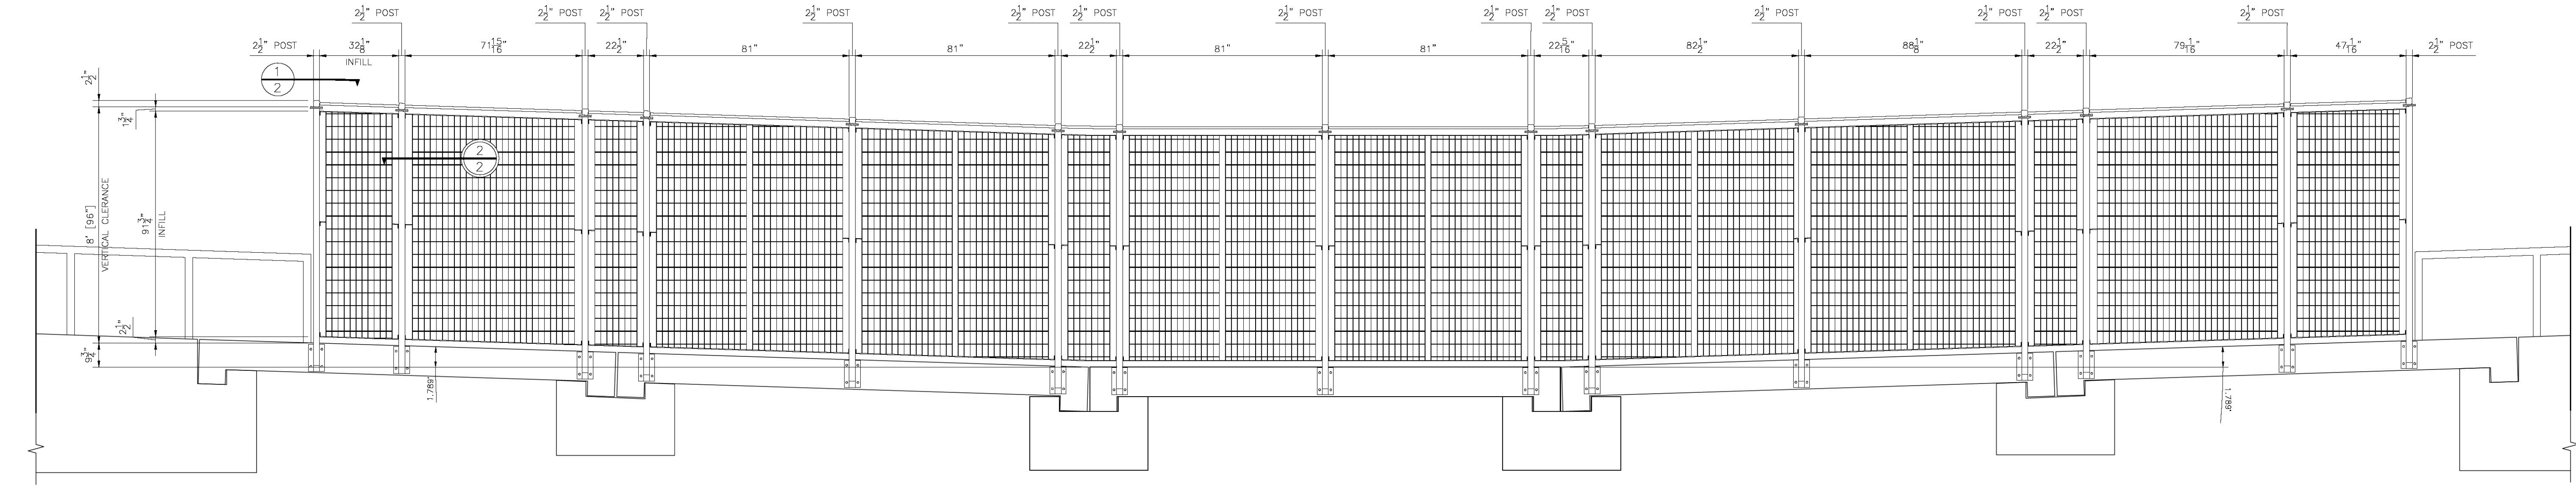

DEVELOPED ELEVATION B
SCALE: 3/8"=1'-0"

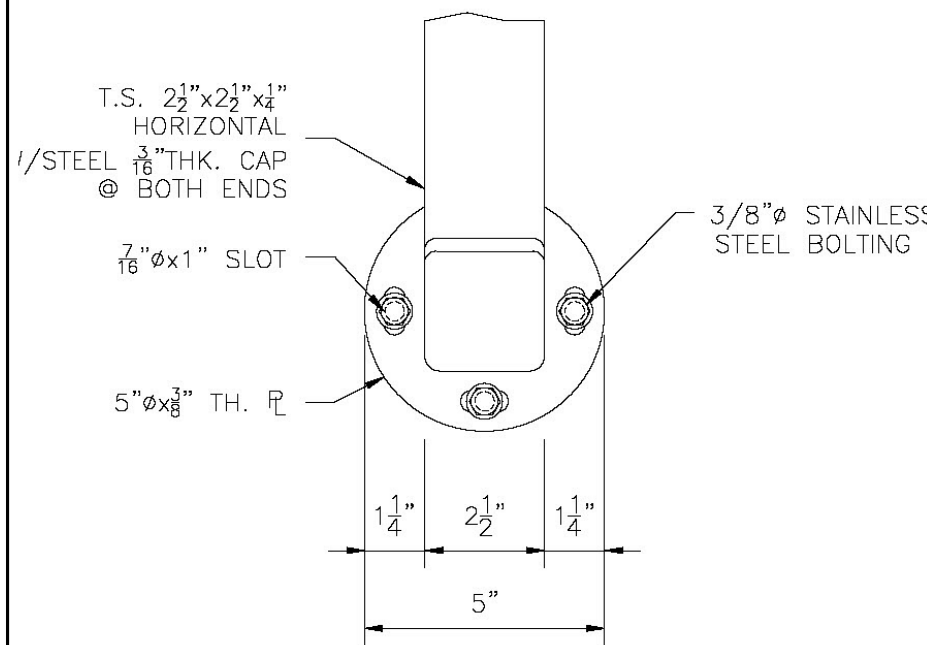


SECTION 1
SCALE: 3/8"=1'-0"

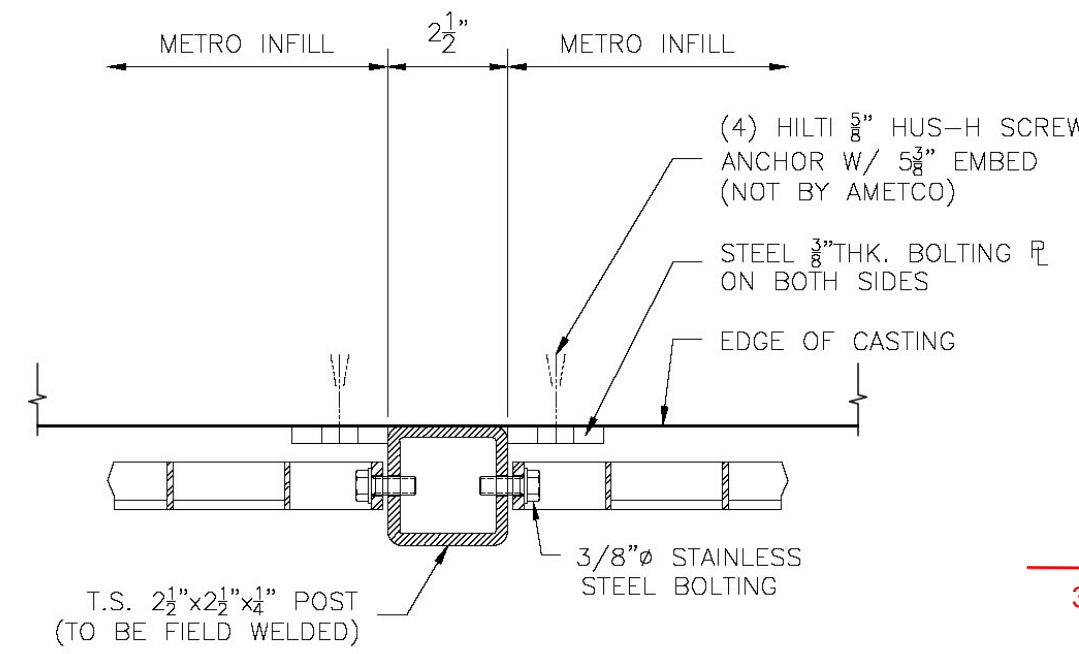


SECTION 2
SCALE: 3/8"=1'-0"


7'-1/2" x 3/8" x 11" STEEL PLATE WITH
(4) 5/8" DIA. KWIK-HUS-EZ BOLTS
(6" NOMINAL EMBEDMENT)

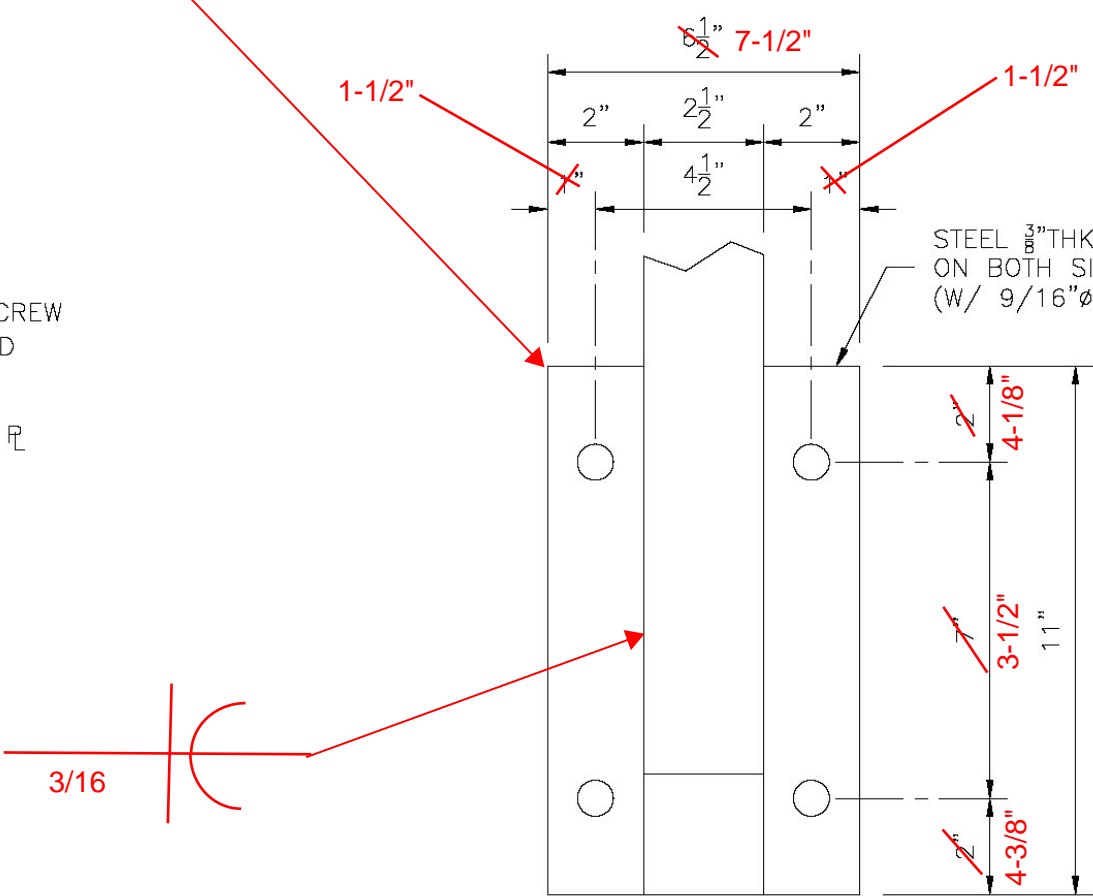

SECTION 3
SCALE: 3/8"=1'-0"

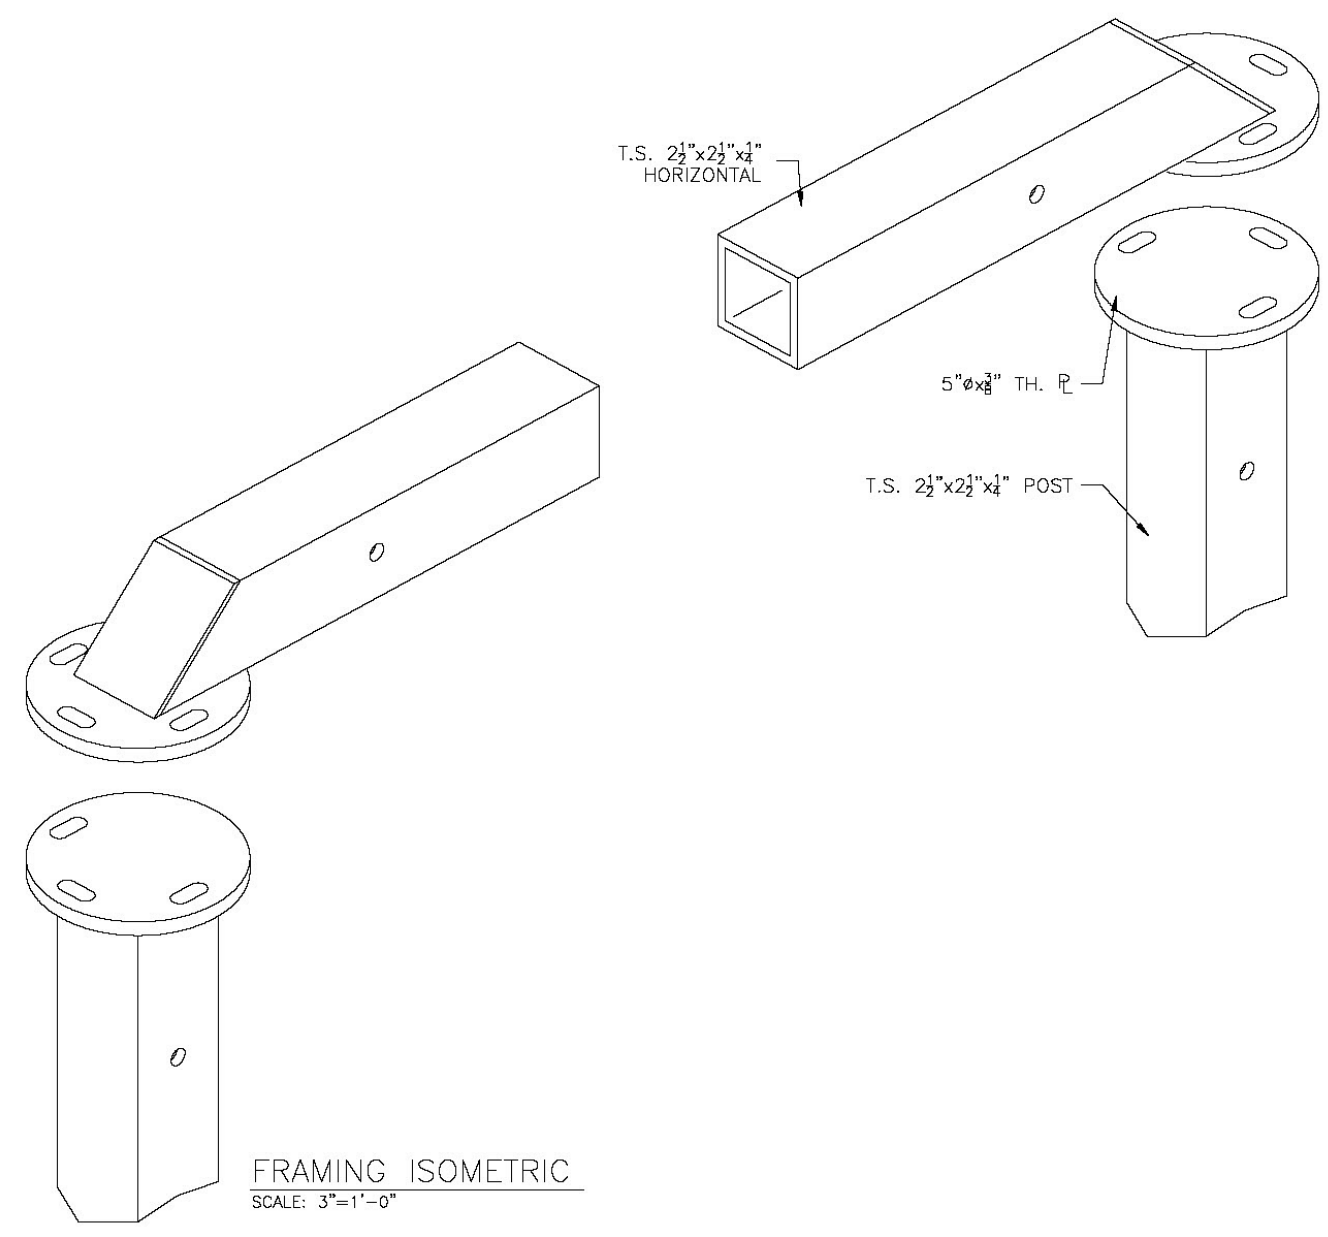

FRAMING ISOMETRIC
SCALE: 3/8"=1'-0"

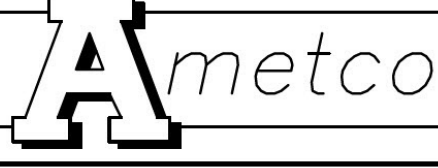APPROVAL	12.19.14	REAPPROVAL	
REAPPROVAL	11.16.15	REAPPROVAL	
REAPPROVAL	11.23.15(SC)	FABRICATION	
		<div>P.O. BOX 1210 4326 HAMANN PARKWAY WILLOUGHBY, OHIO 44096 PHONE (440) 951-4300</div>	
DESIGNER		CONTRACTOR	
CENTURY FENCE CONSTRUCTION			
ANACOSTIA TRAIL DC-DOT			
DRAWN BY	JCM	DATE	12.19.14
CHECKED BY		DATE	
SCALE	NOTED	CONTRACT	No. C-102803
		SHEET 2 OF 3	