


Single bay Frame

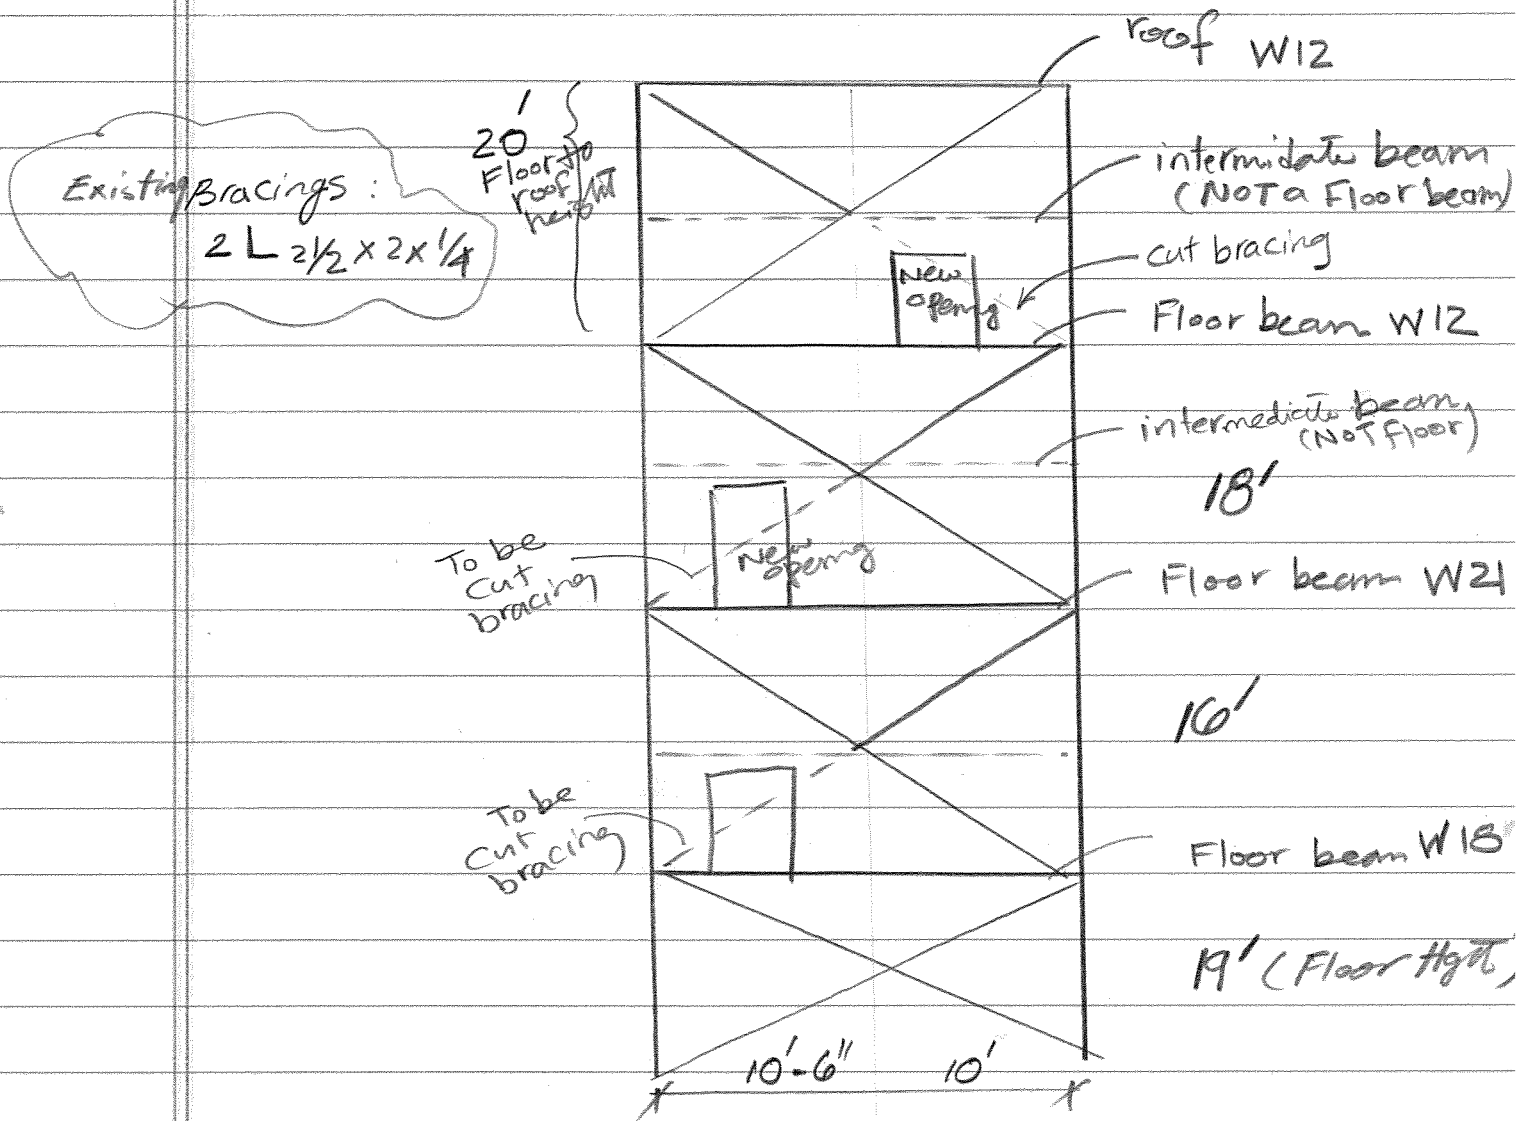

Columns: W8

ELEVATION VIEW
(N.T.S)