

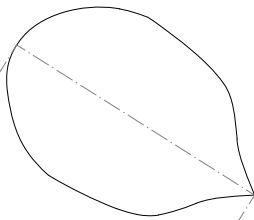



Section cut A-A  
Scale: 1:20

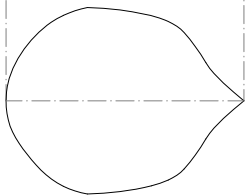

Section cut B-B  
Scale: 1:20

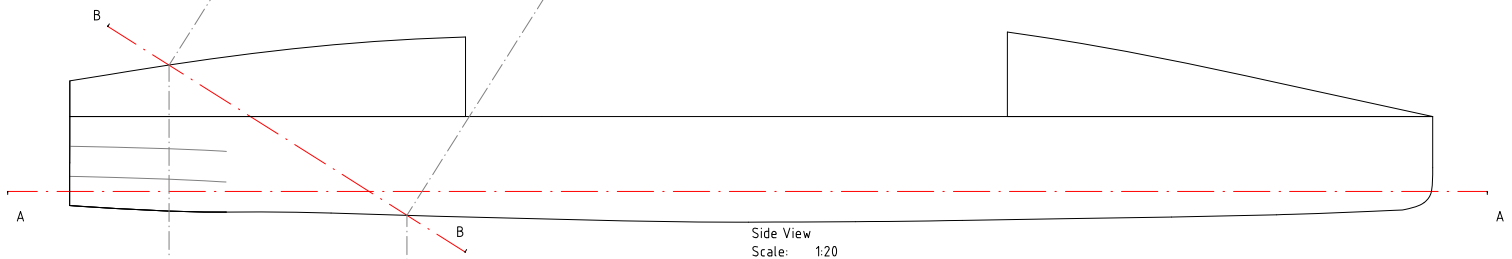

Section cut B-B Projected Onto Orthographic Plan View  
Scale: 1:20

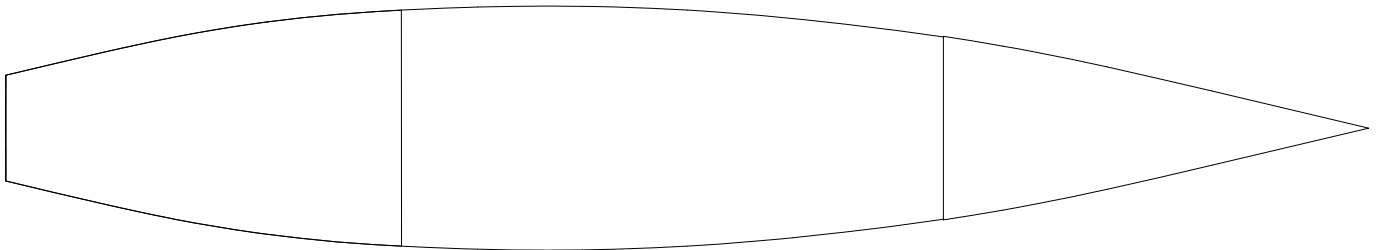

Plan View  
Scale: 1:20