


FUTURE EXPANSION

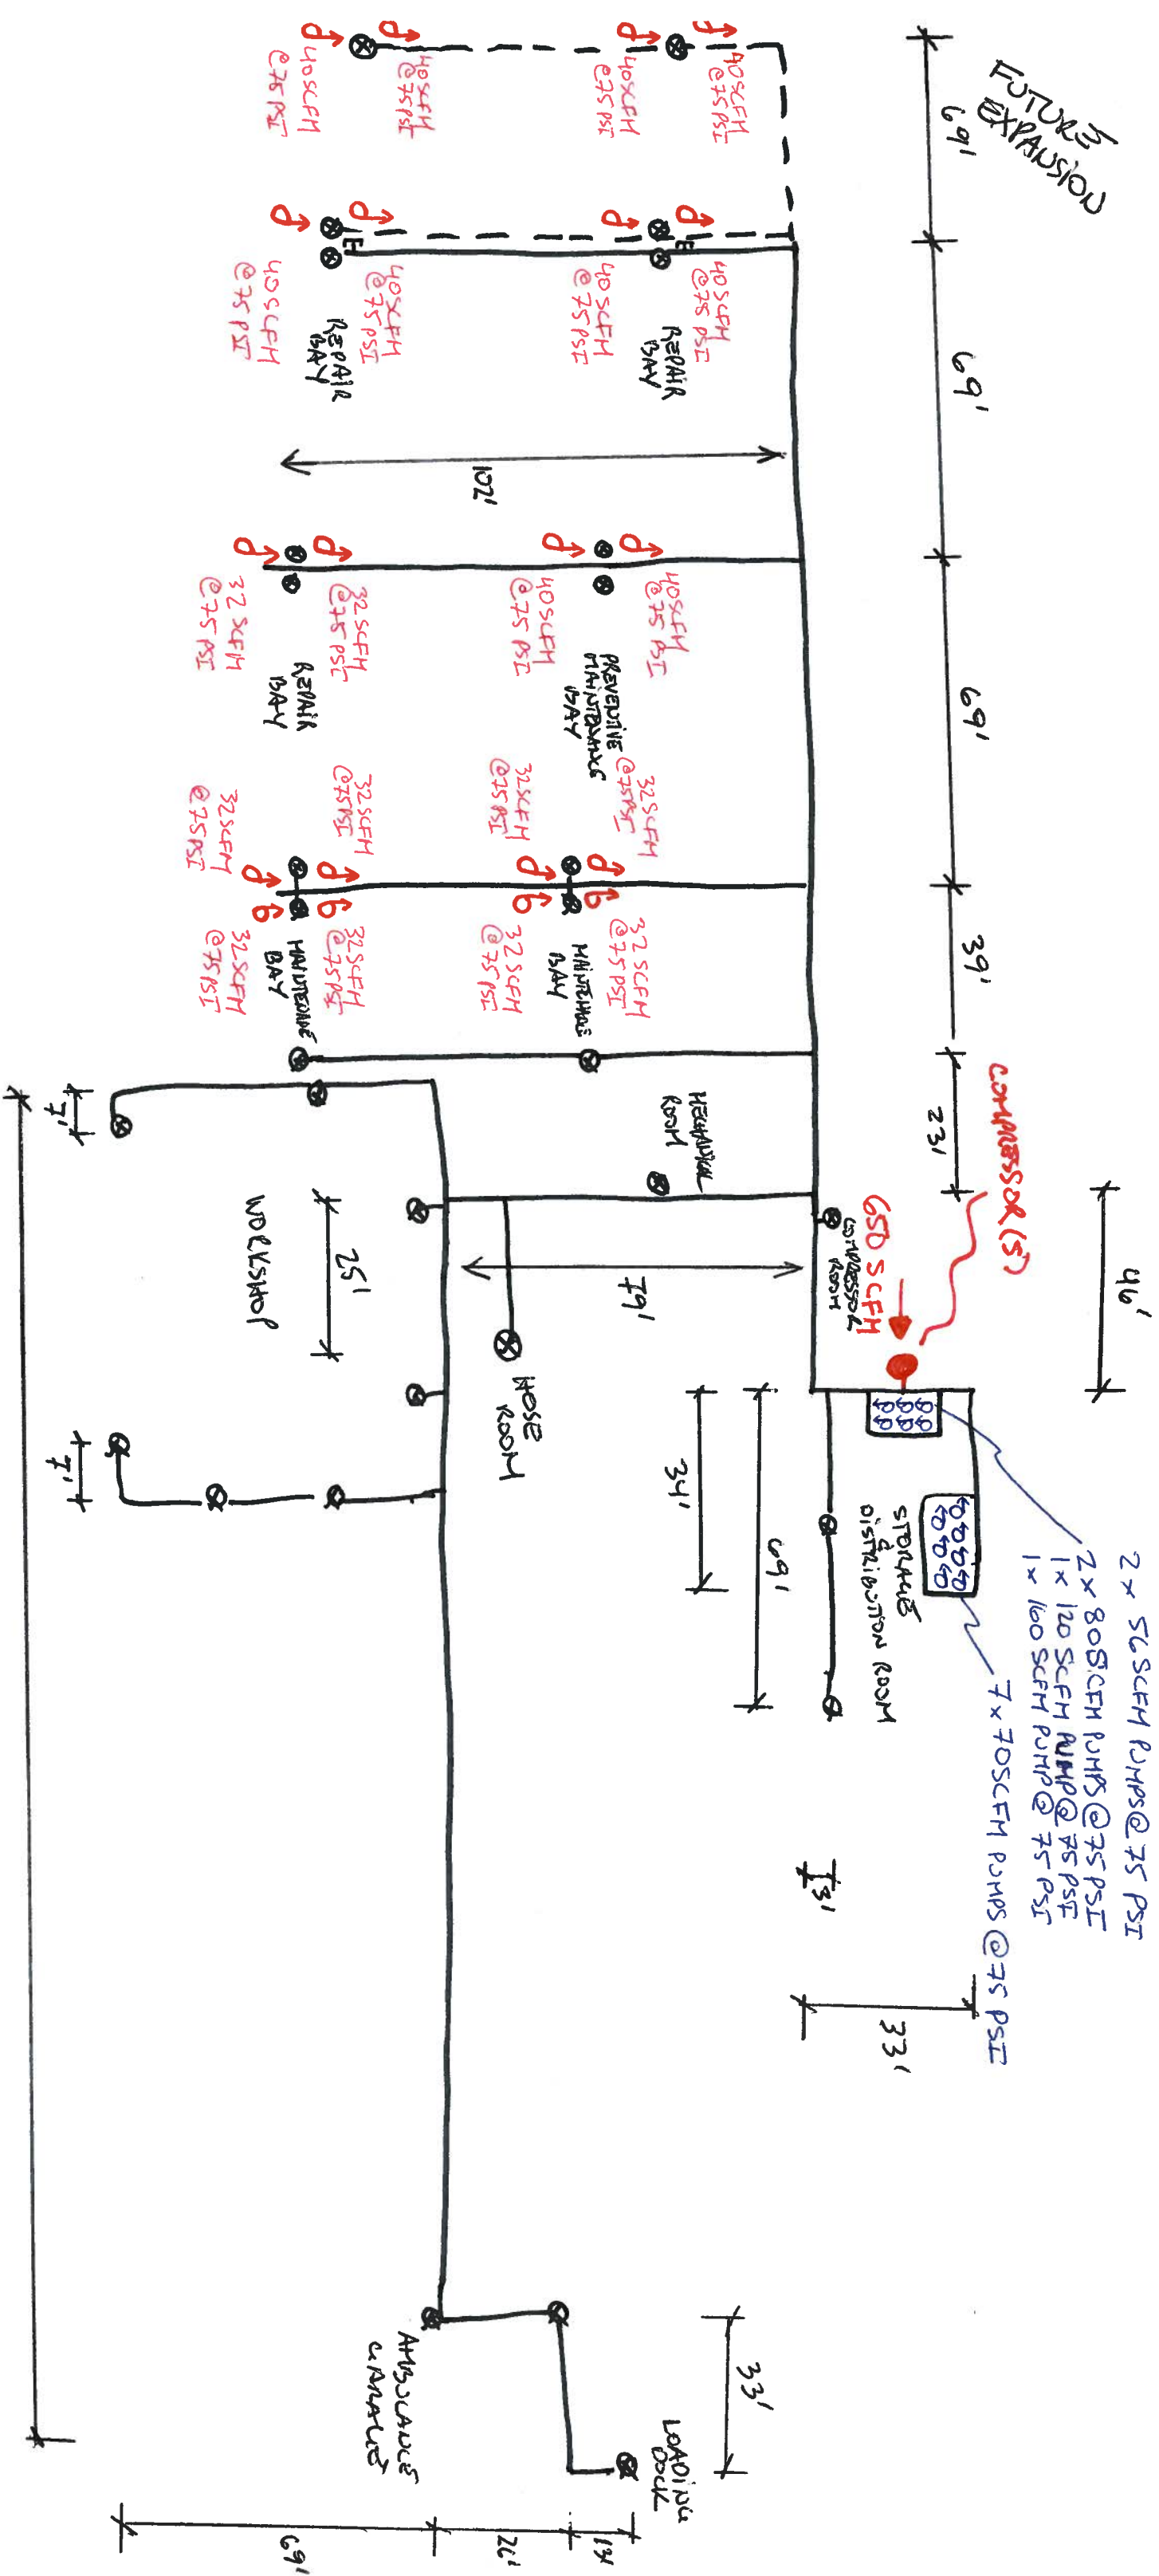

⊗ = 38 SCFH @ 100 PSI EACH

↻ WASTE OIL RETURN PUMPS

↻ OIL SUPPLY PUMPS

--- = FUTURE EXPANSION

} PNEUMATIC