

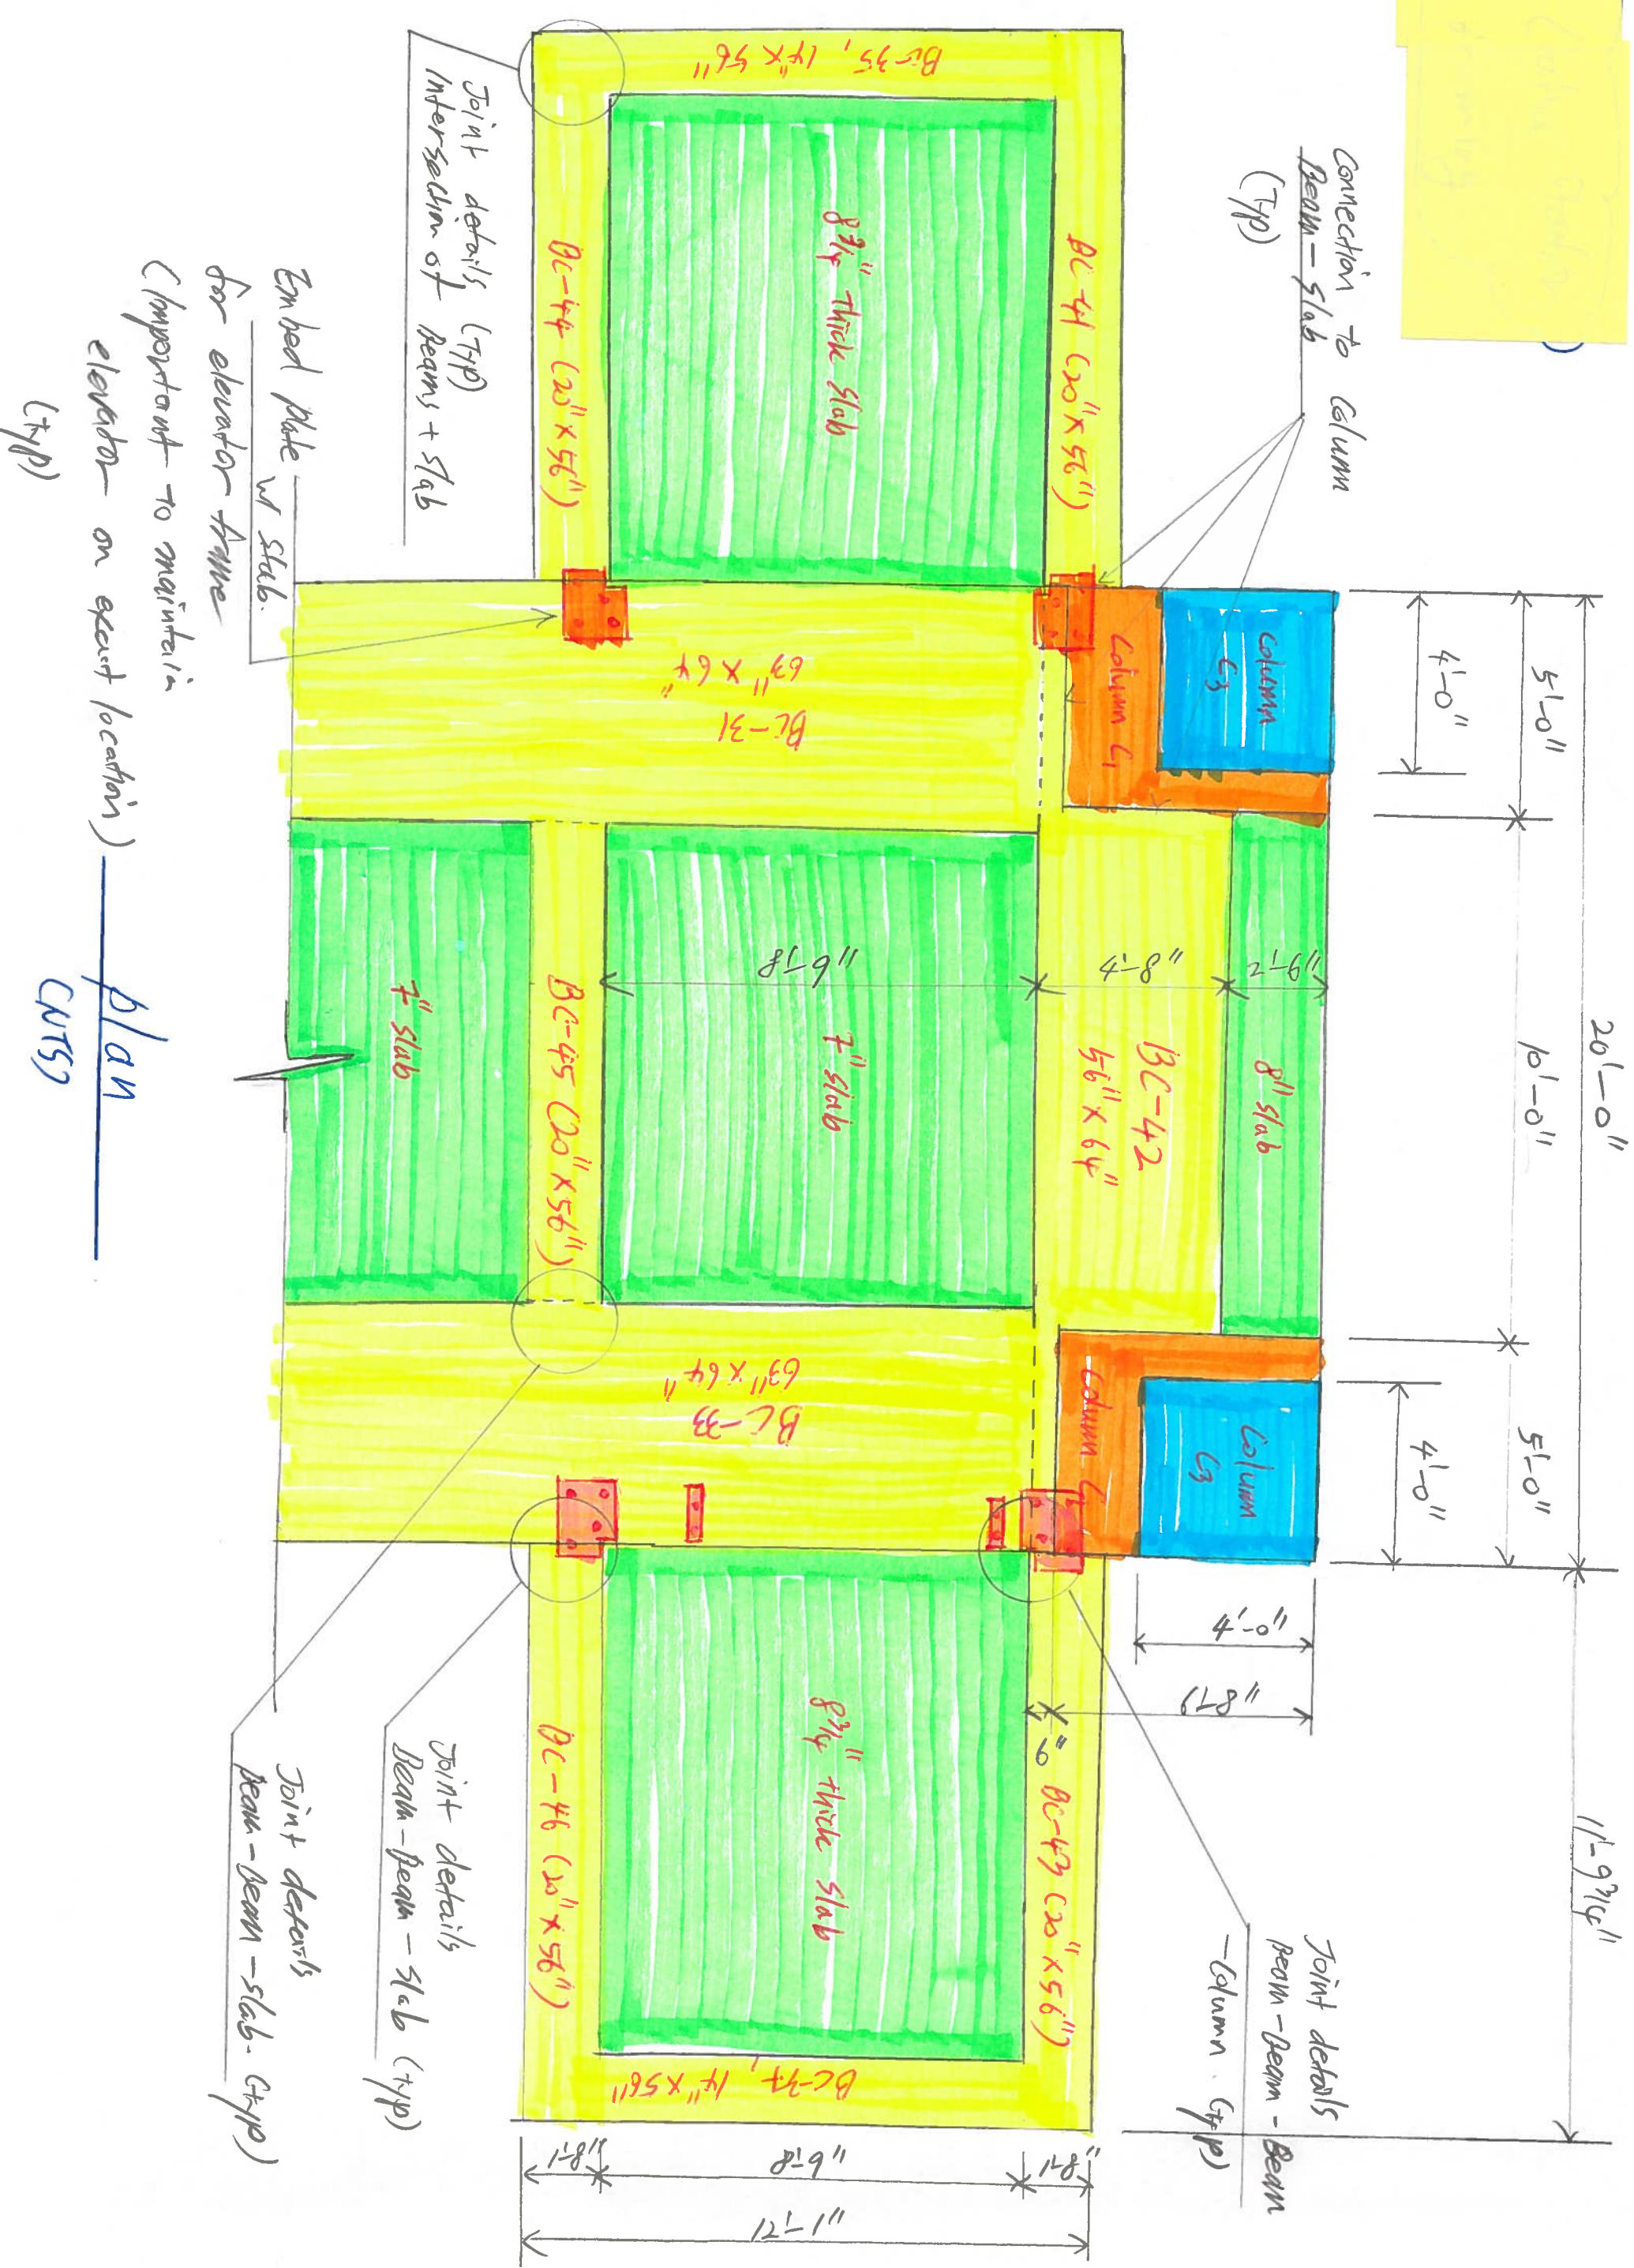
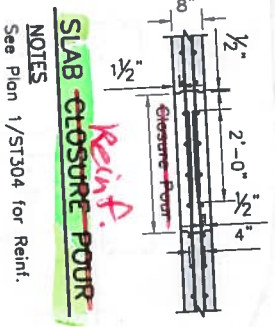
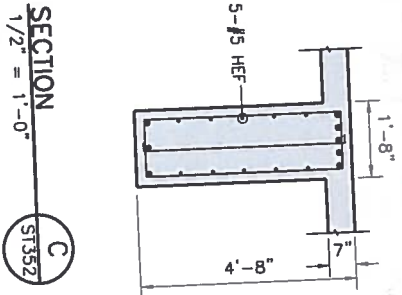
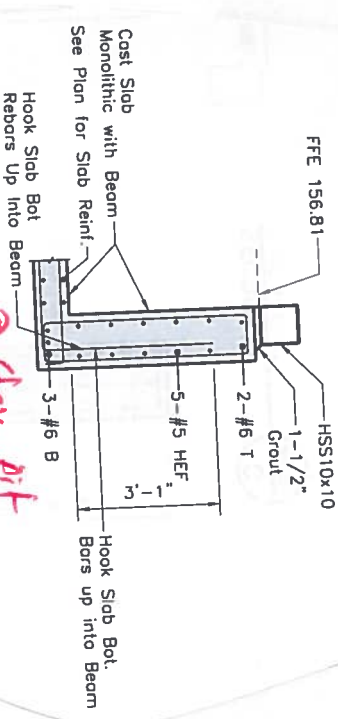
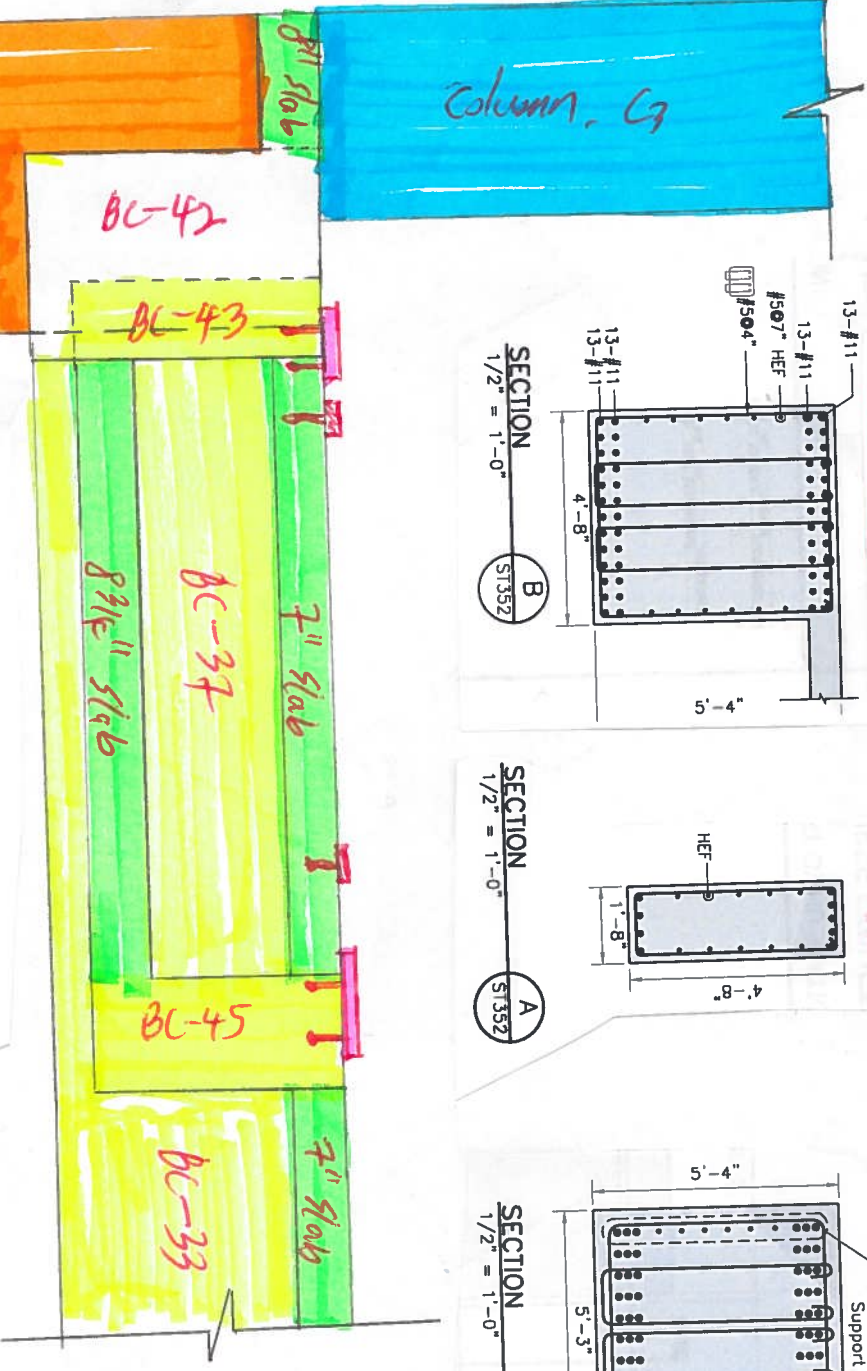
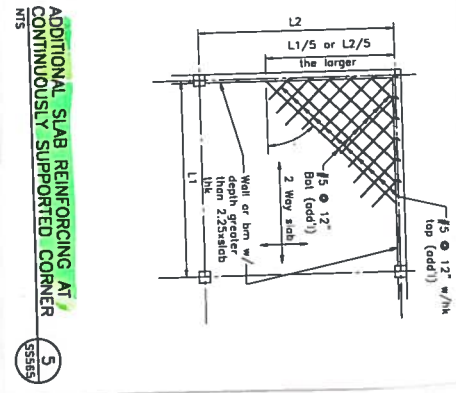
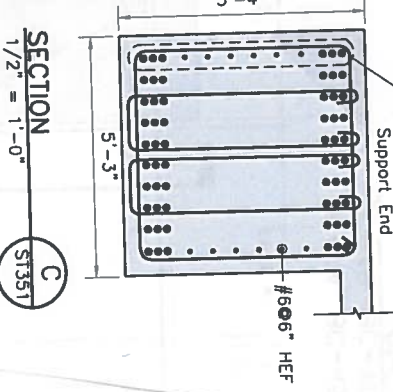
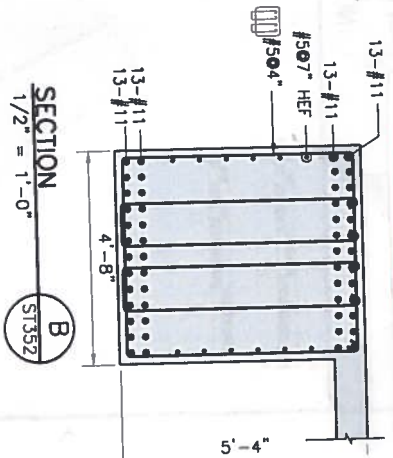


Off West (main room)
21004

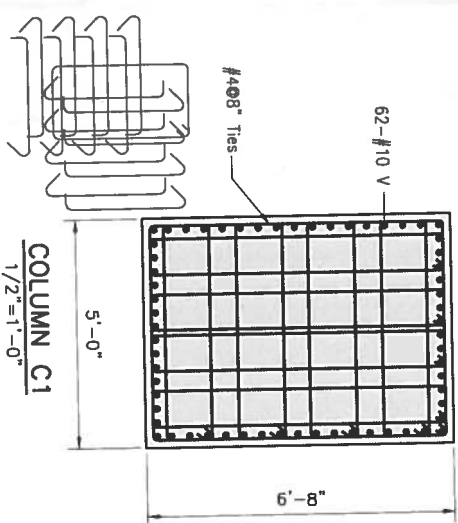


Handwritten notes in a yellow box at the top right of the page.

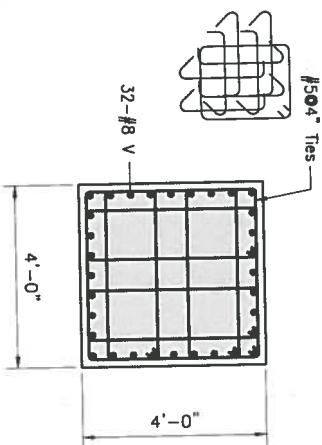

Handwritten notes at the bottom right of the page: 'ST 304', 'on', 'sham', 'next page'.

Handwritten notes at the bottom left of the page: 'Elev.', 'CHTS'.

Ⓐ 7.4-A.3.
Ground Level

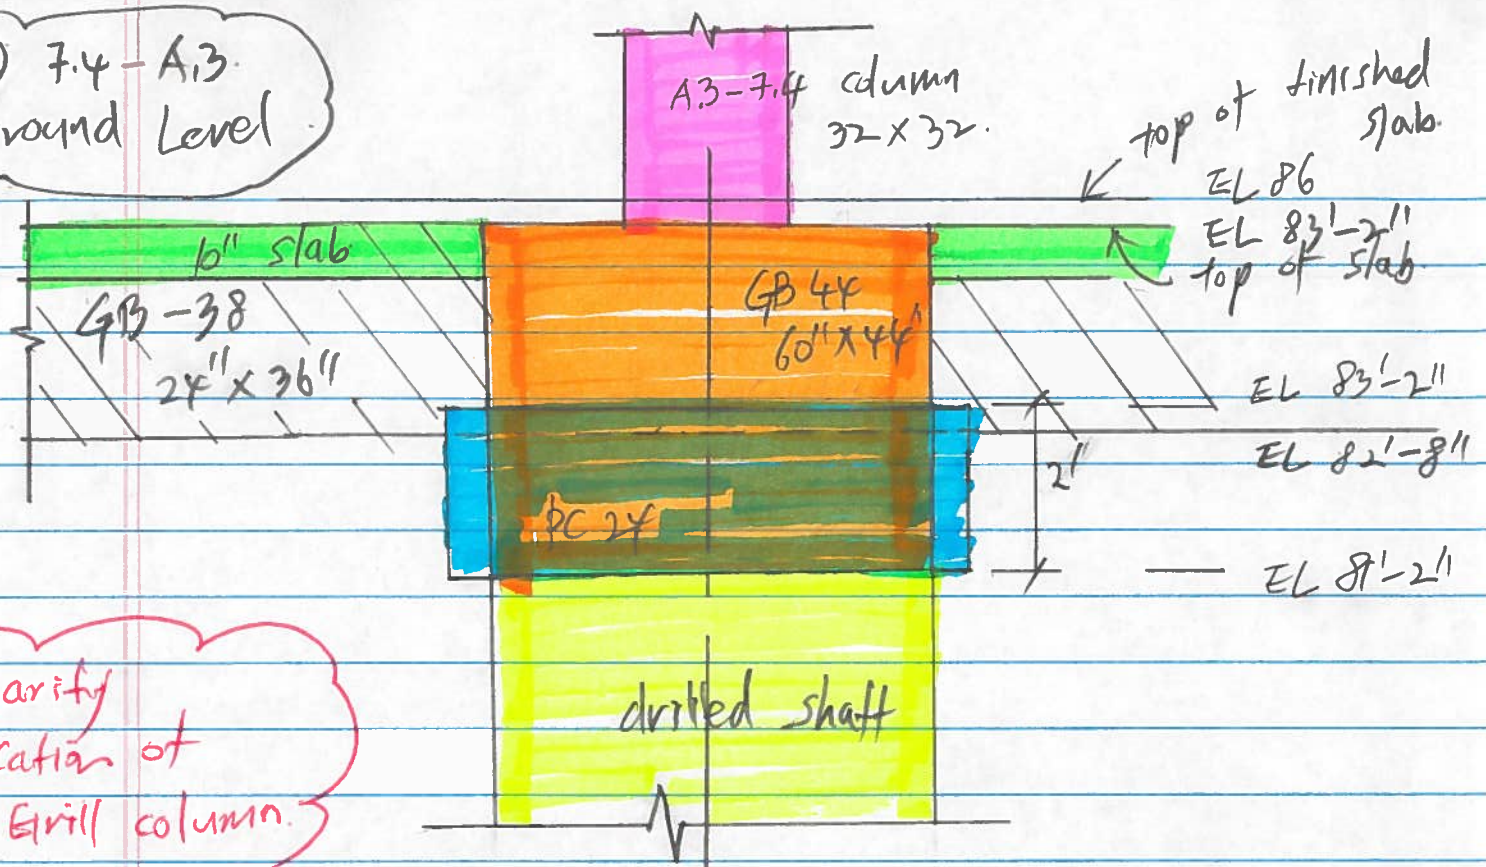

clarify
location of
drill column.

