



FIRST LEVEL

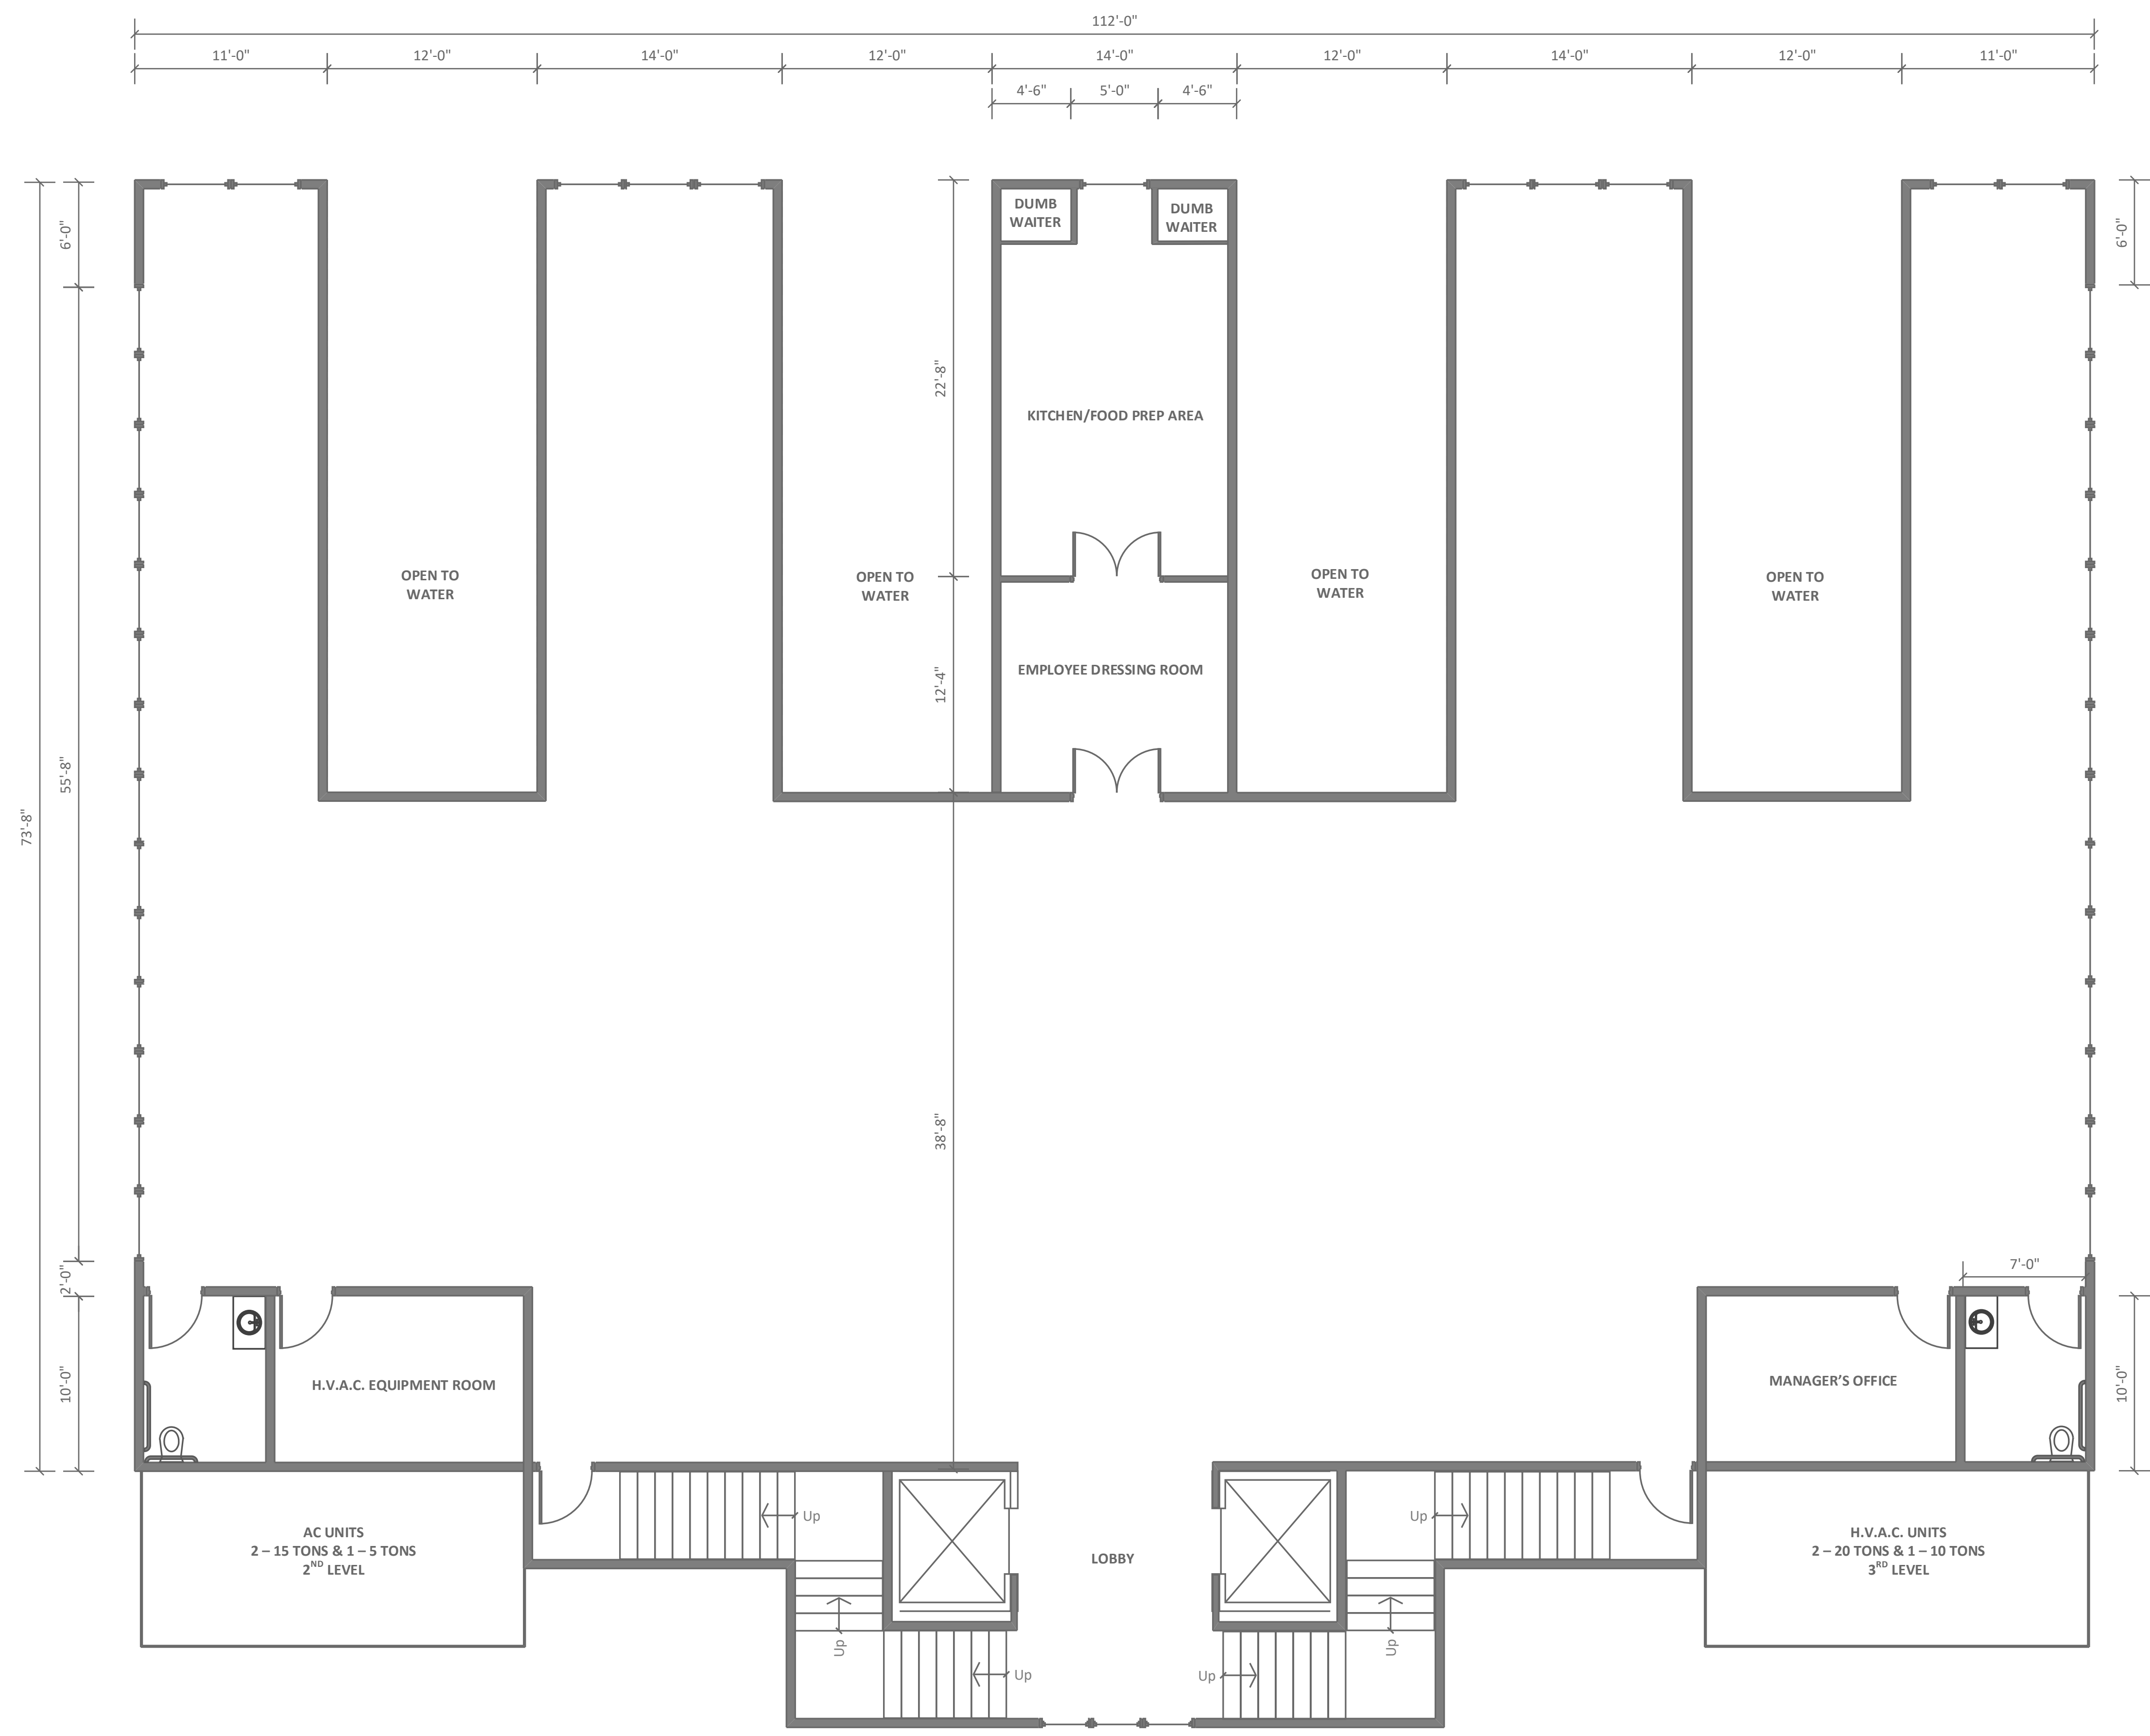

SECOND LEVEL
MEZZIAINE

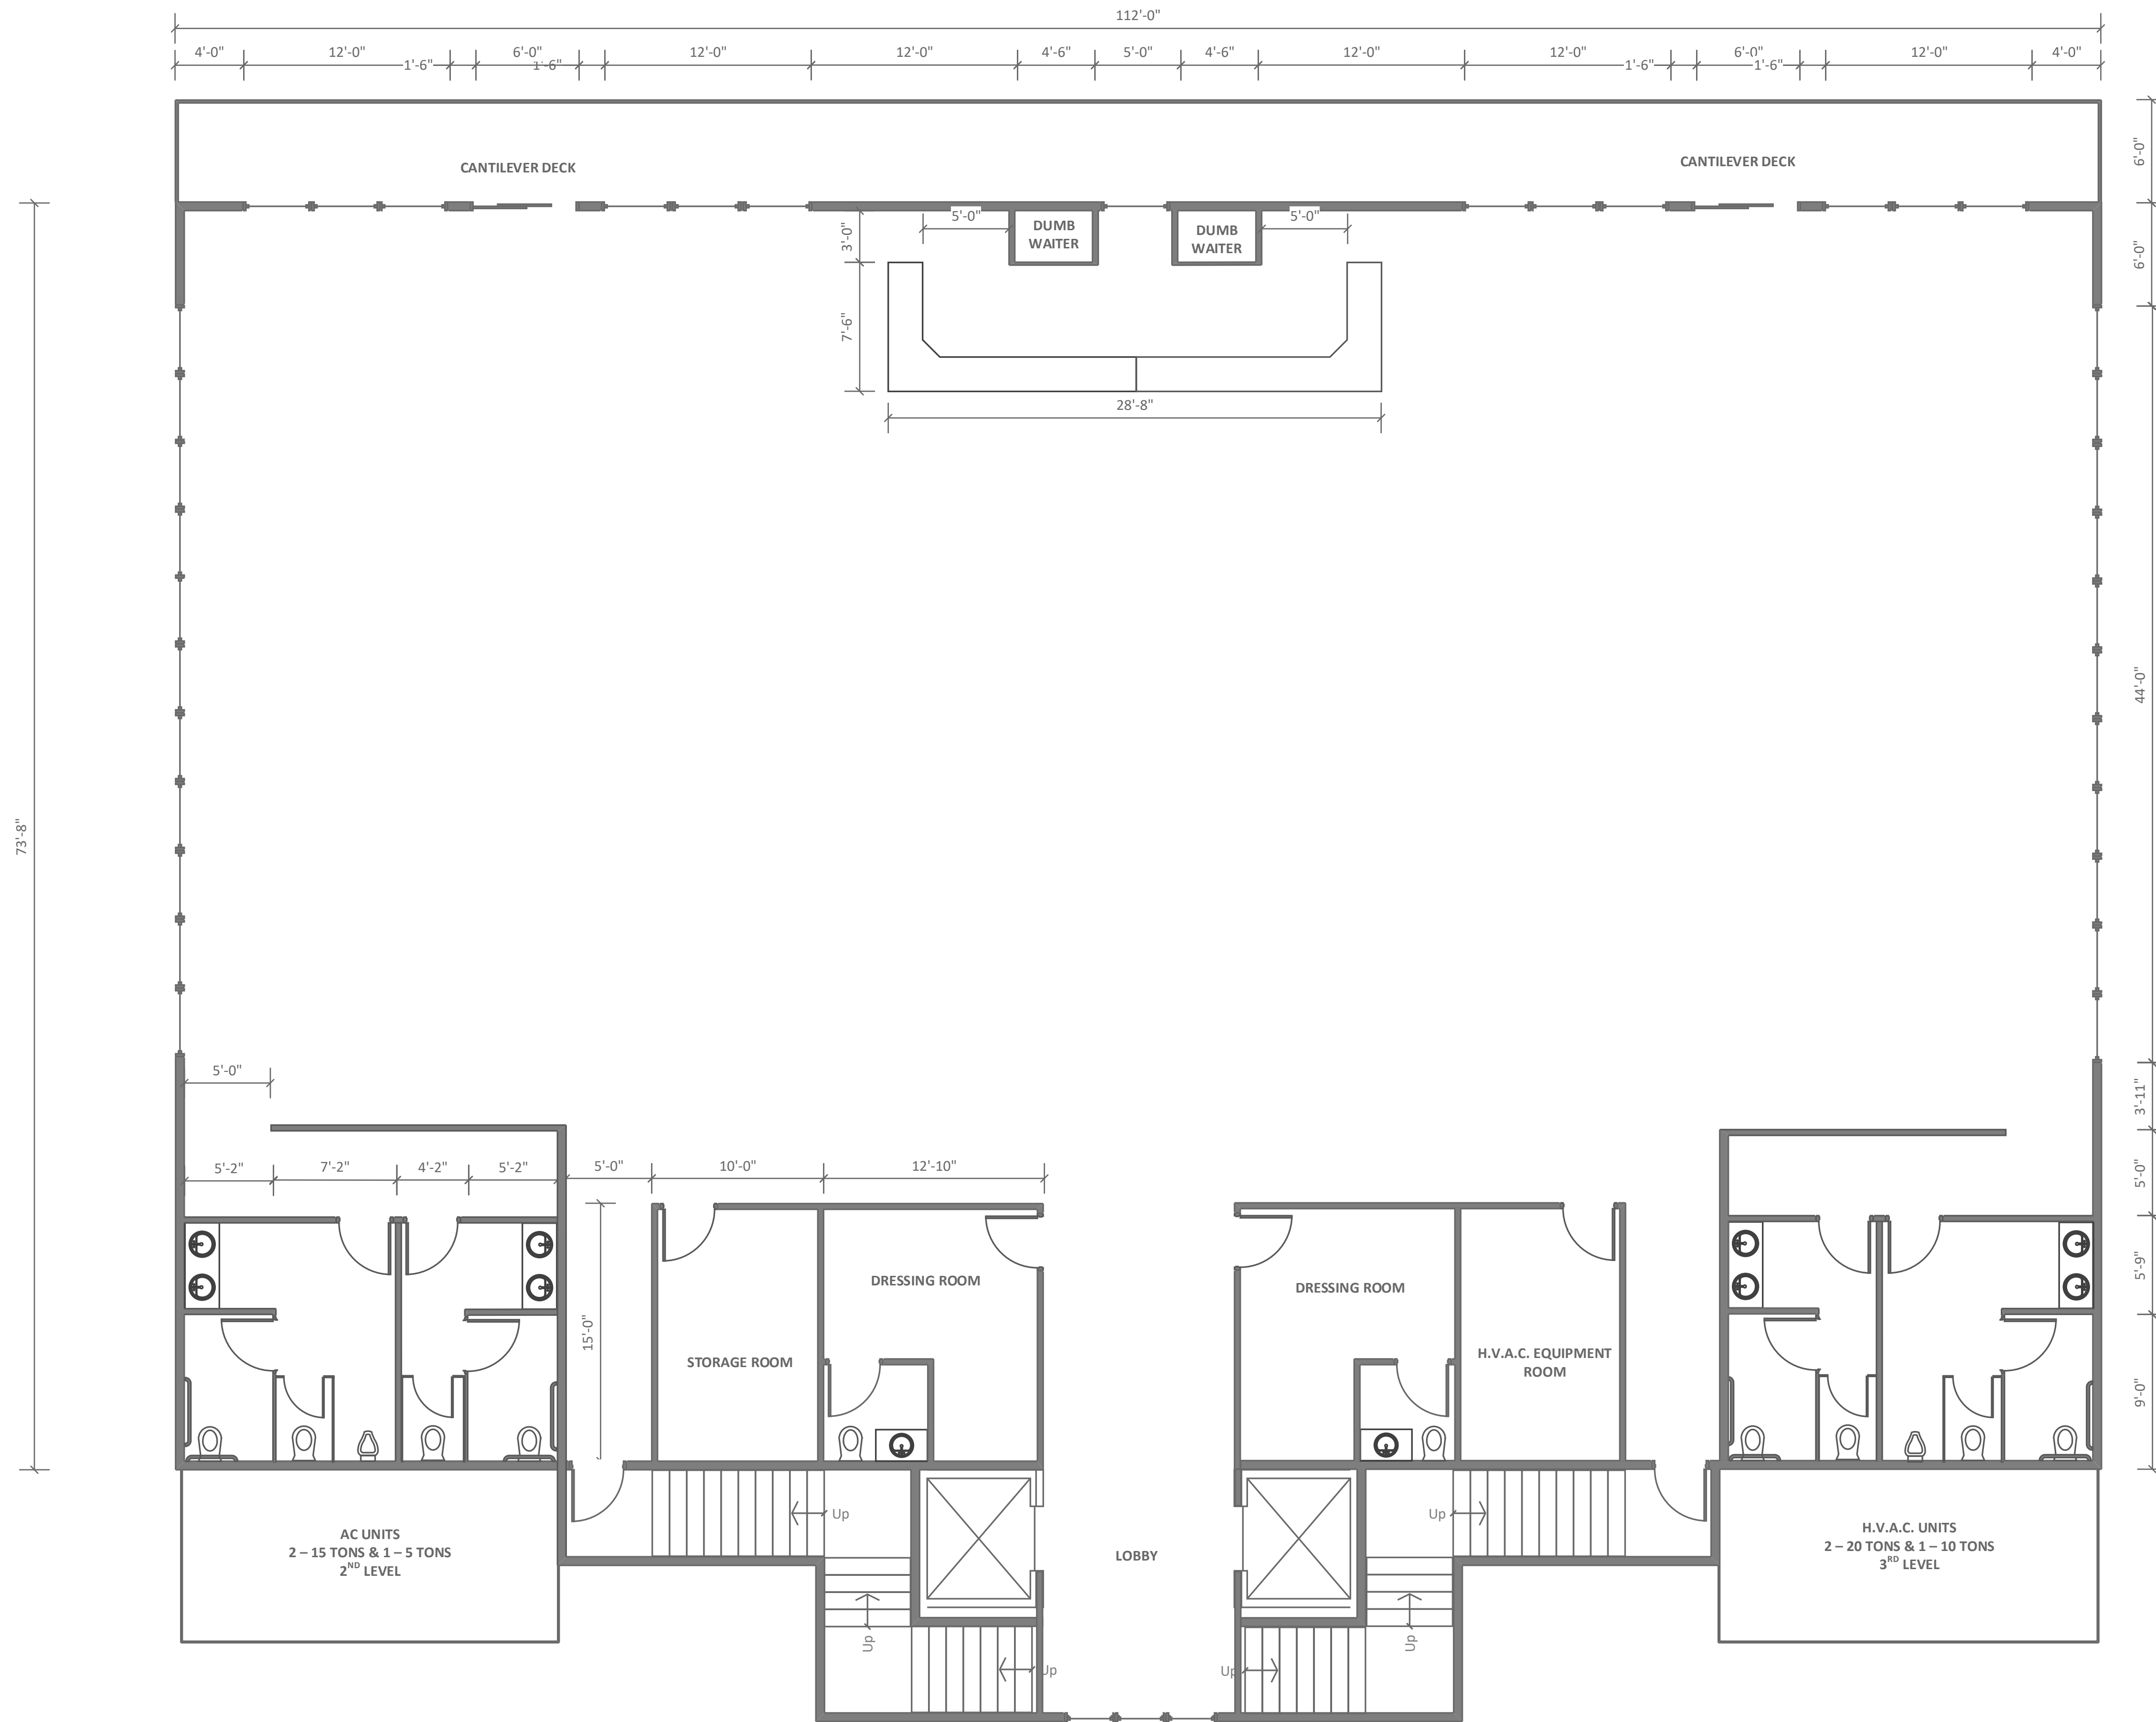

THIRD LEVEL BALL
ROOM