


DOUBLE LINTEL MAY PROVIDE
LOAD PATH TO FOUNDATION AS
WELL AS ACTING AS FLASHING.

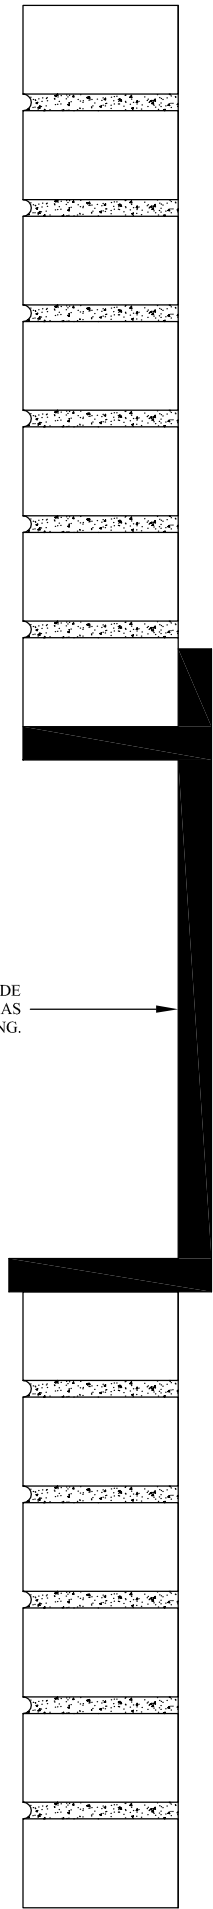

FIRST DECK BOARD CUT
AT AN ANGLE TO HELP
DIVERT WATER AWAY
FROM LEDGER

SEALANT

STEEL "WASHER" SHOWN WITH SMALL
TACK WELD AT BOLT HEADS PROVIDING
EASY REMOVAL OF DECK LATER IF NEED
ARISES.

DECK LEDGER BOLTS

