


SECTION

UNDERPASS OF CHANNEL FOR  
STORM FLOWS

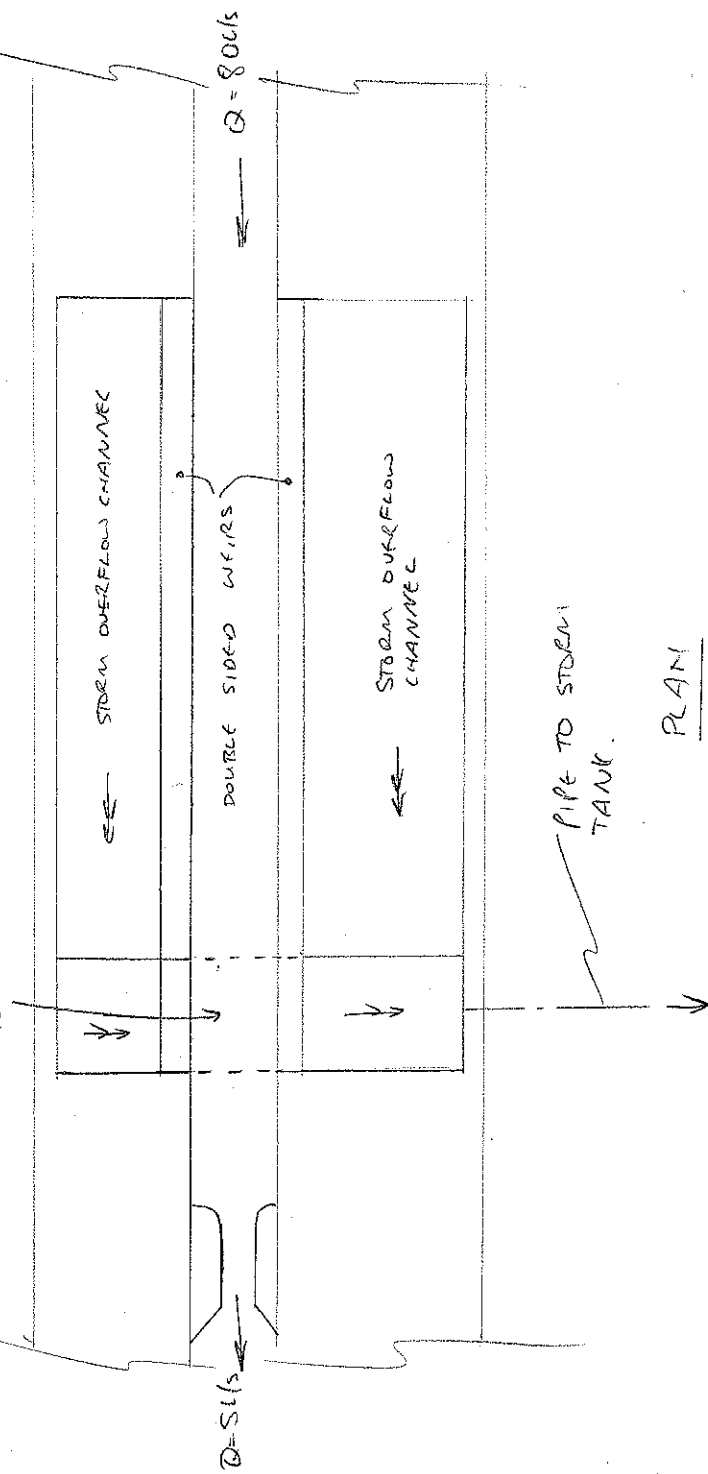

NOT TO SCALE