




1 SECTION
S0.2 SCALE: 1/4" = 1'-0"

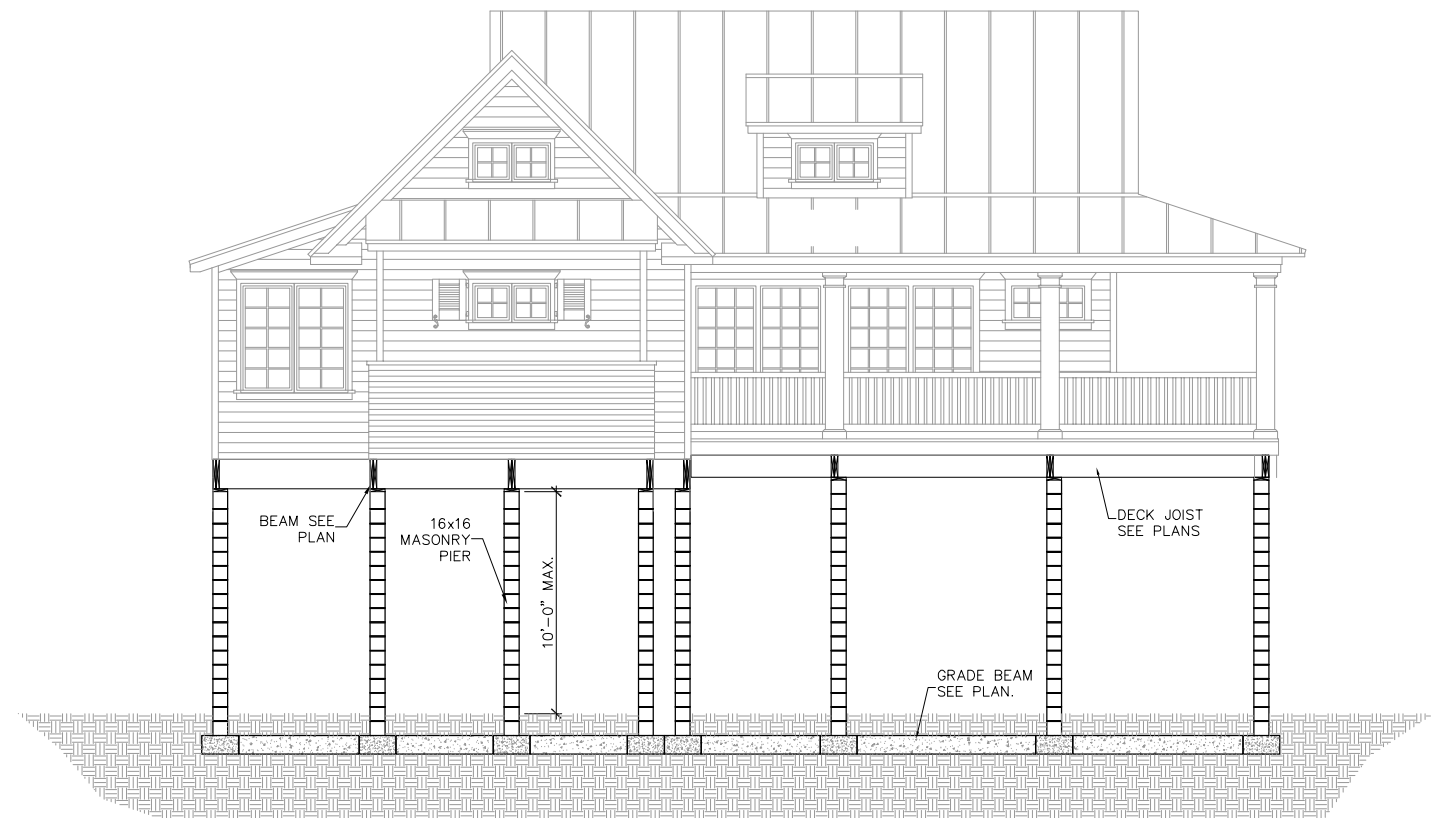

2 SECTION
S0.2 SCALE: 1/4" = 1'-0"

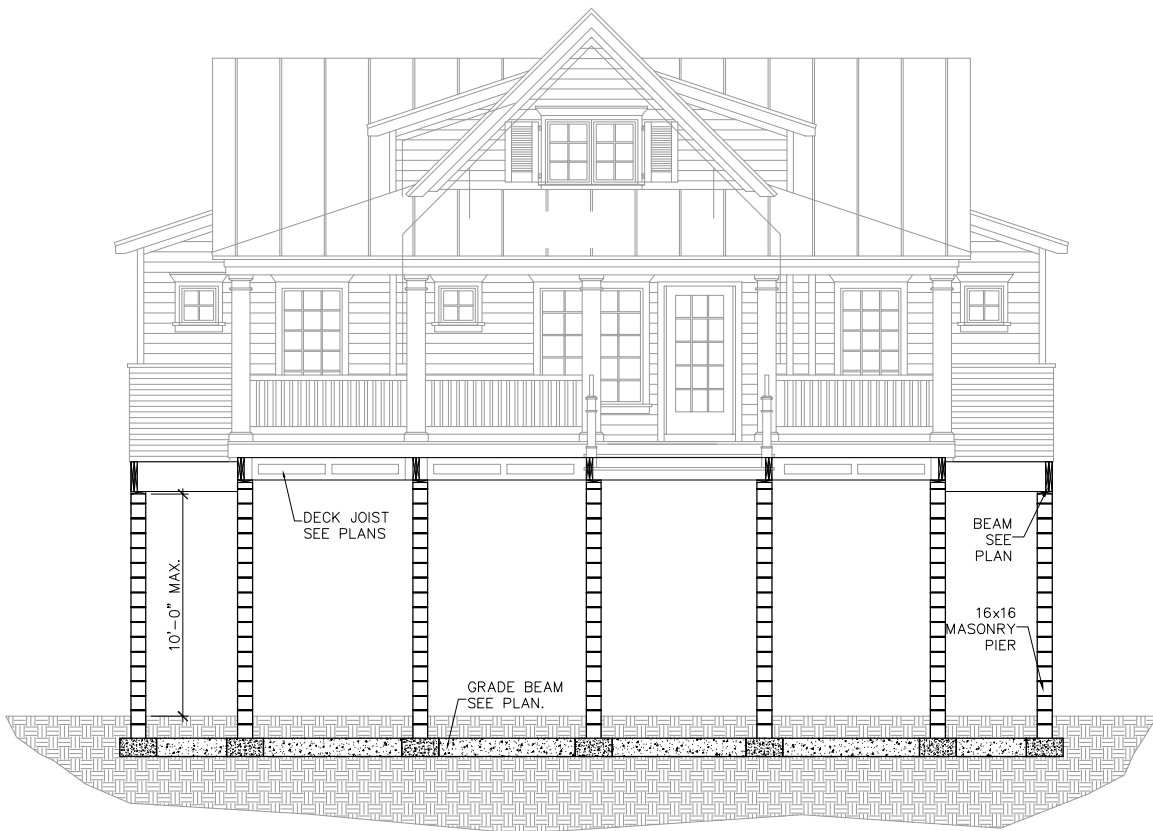

3 SECTION
S0.2 SCALE: 1/4" = 1'-0"

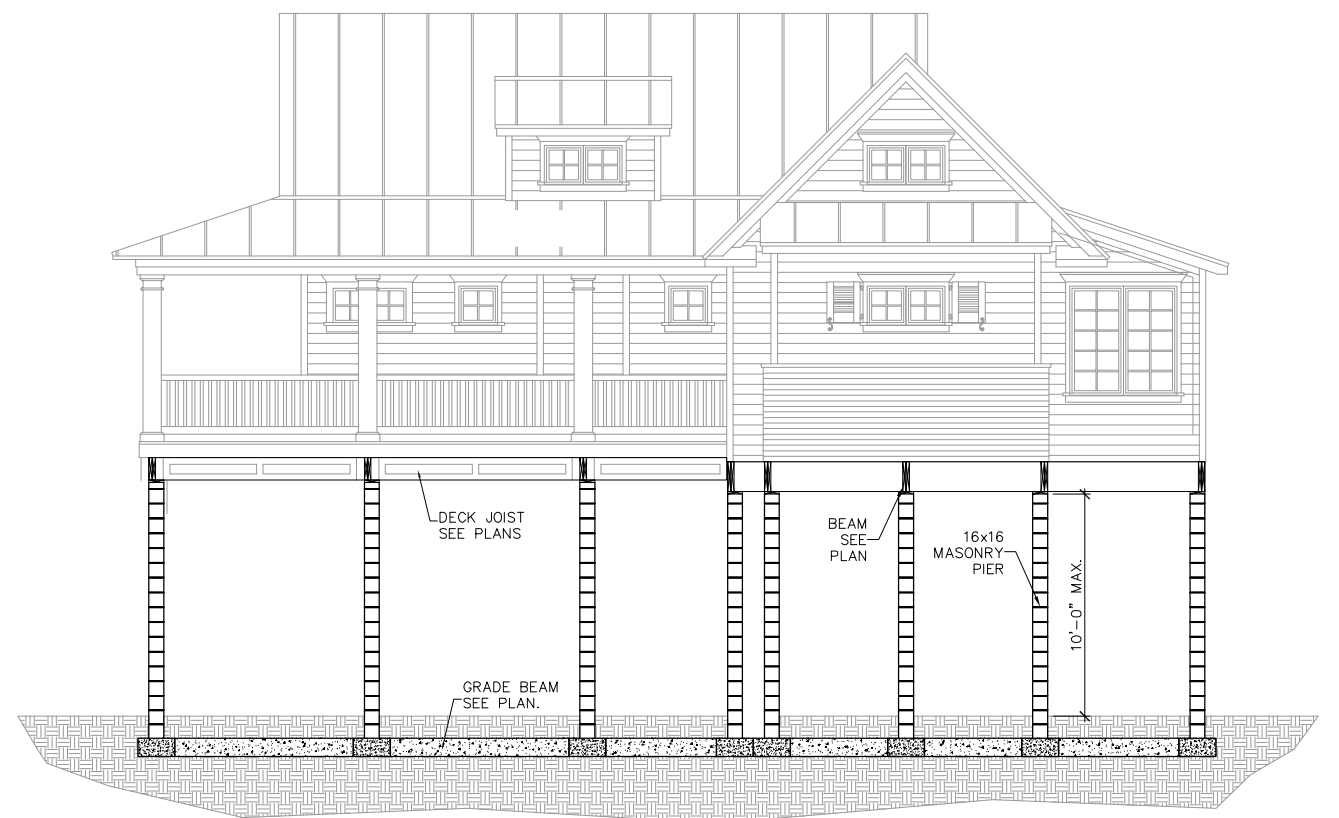

4 SECTION
S0.2 SCALE: 1/4" = 1'-0"