


1. DESIGN SHEAR CONN. FOR R, e_1
2. DESIGN WELD @ WT & CHORD FOR P, e_2 .

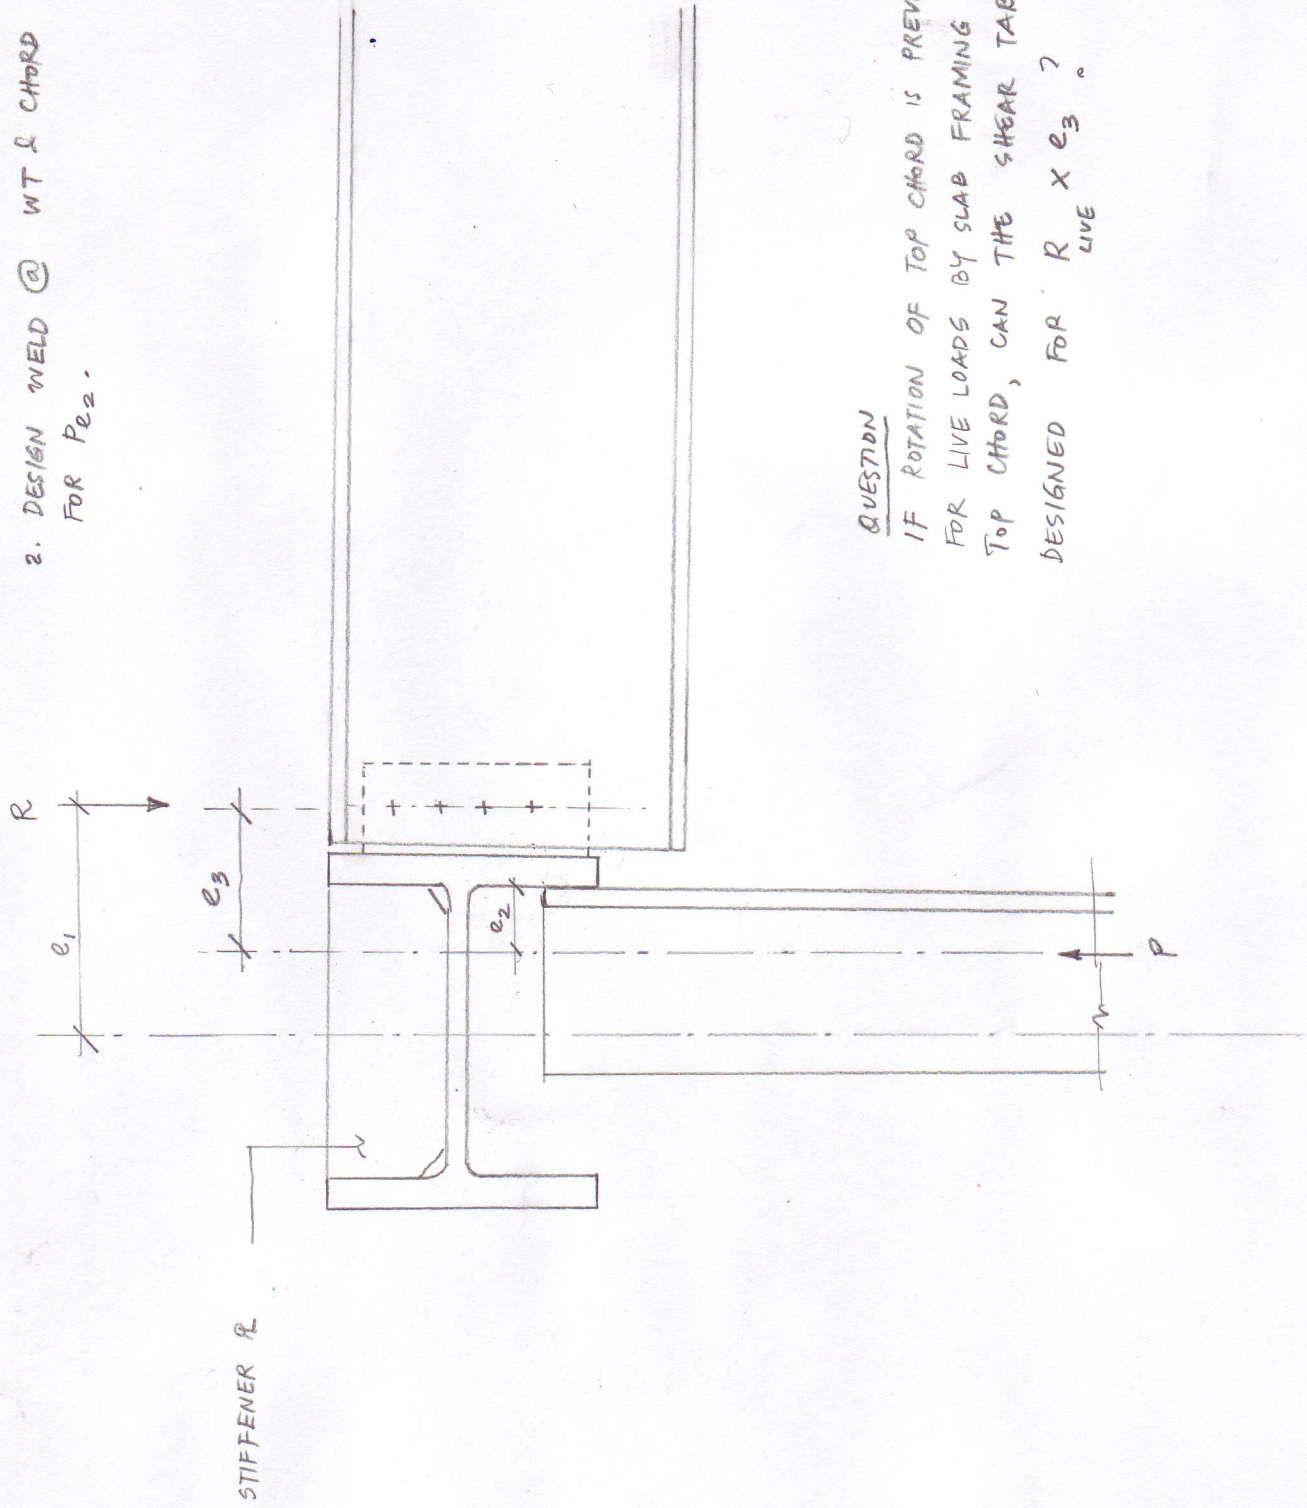

QUESTION

IF ROTATION OF TOP CHORD IS PREVENTED FOR LIVE LOADS BY SLAB FRAMING INTO TOP CHORD, CAN THE SHEAR TAB BE DESIGNED FOR $R \times e_3$?