


EXIST. S.S. PUMP
STATION TO WWTP

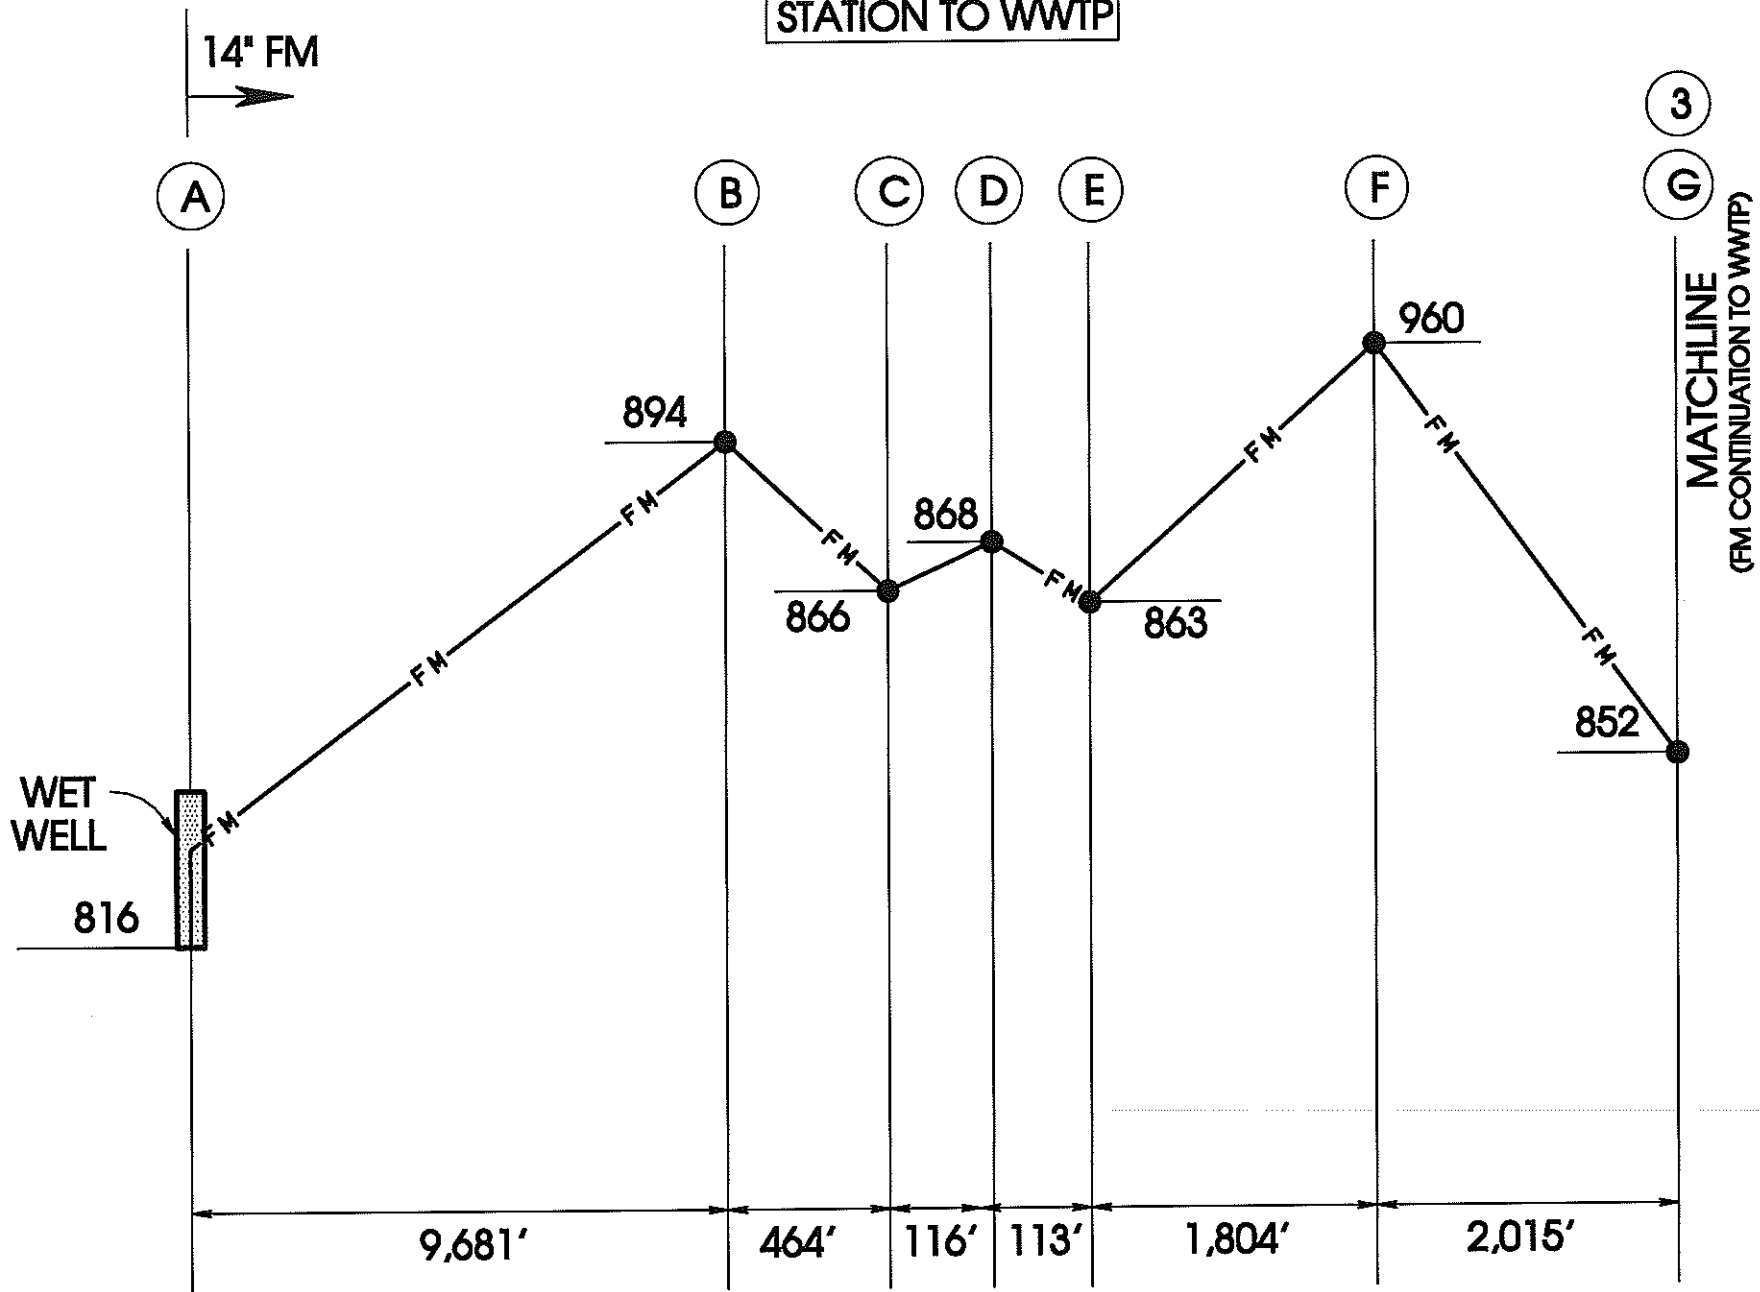

**PROPOSED PUMP
STATION TO WWTP**

$$\begin{aligned} L.P. &= 39 + 31.82 - 20 + 50 = 1,802' \\ H.P. &= 63 + 45 - 39 + 31.82 = 2,413' \\ L.P. &= 67 + 33 - 63 + 45 = 388' \\ H.P. &= 73 + 71 - 67 + 33 = 646' \end{aligned}$$

