




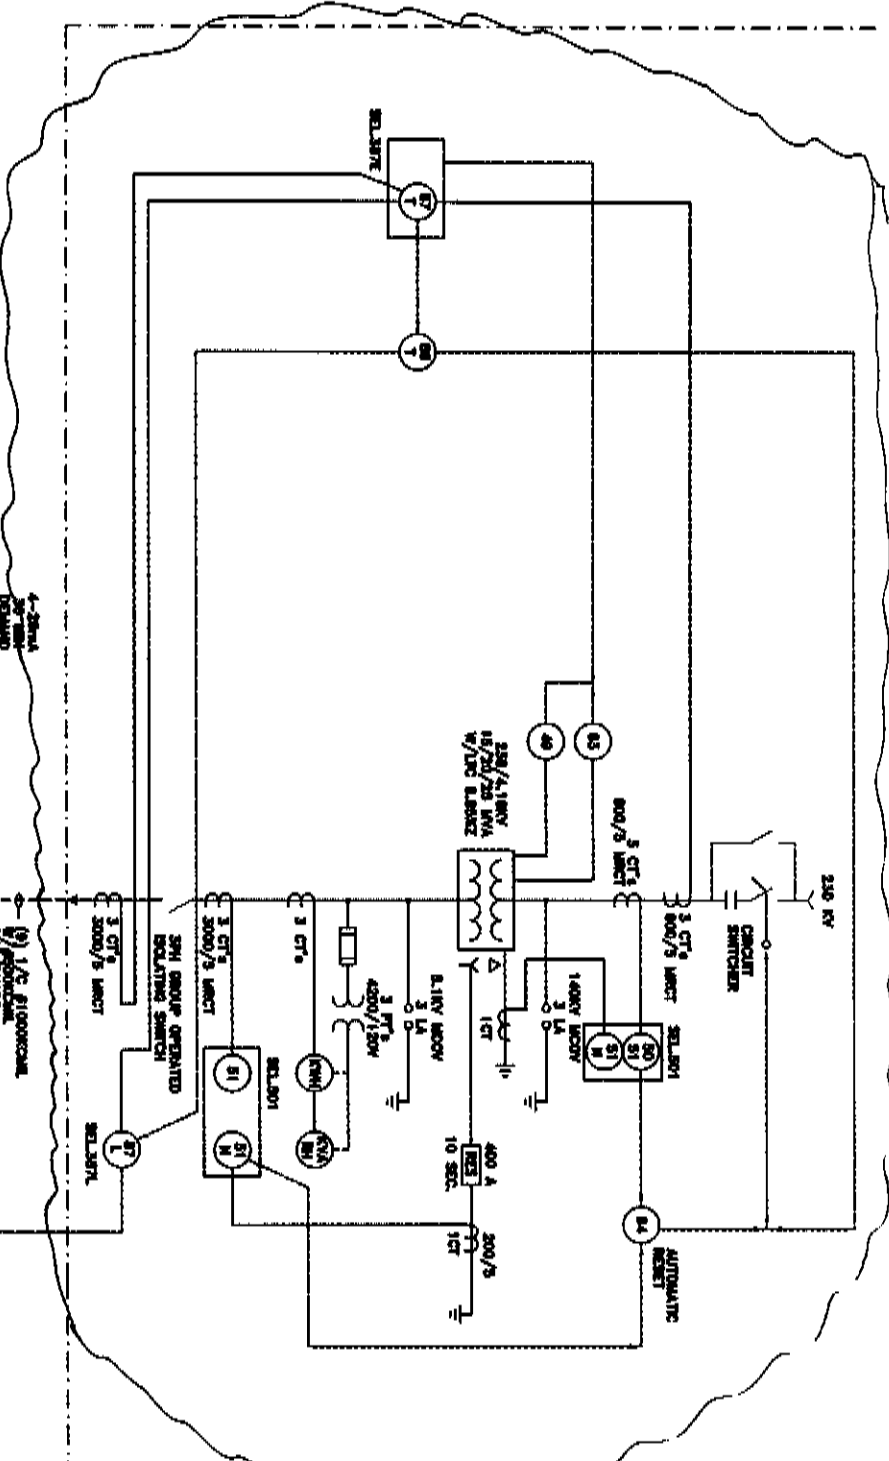

Utility Substation
See Attached for Relaying Scheme

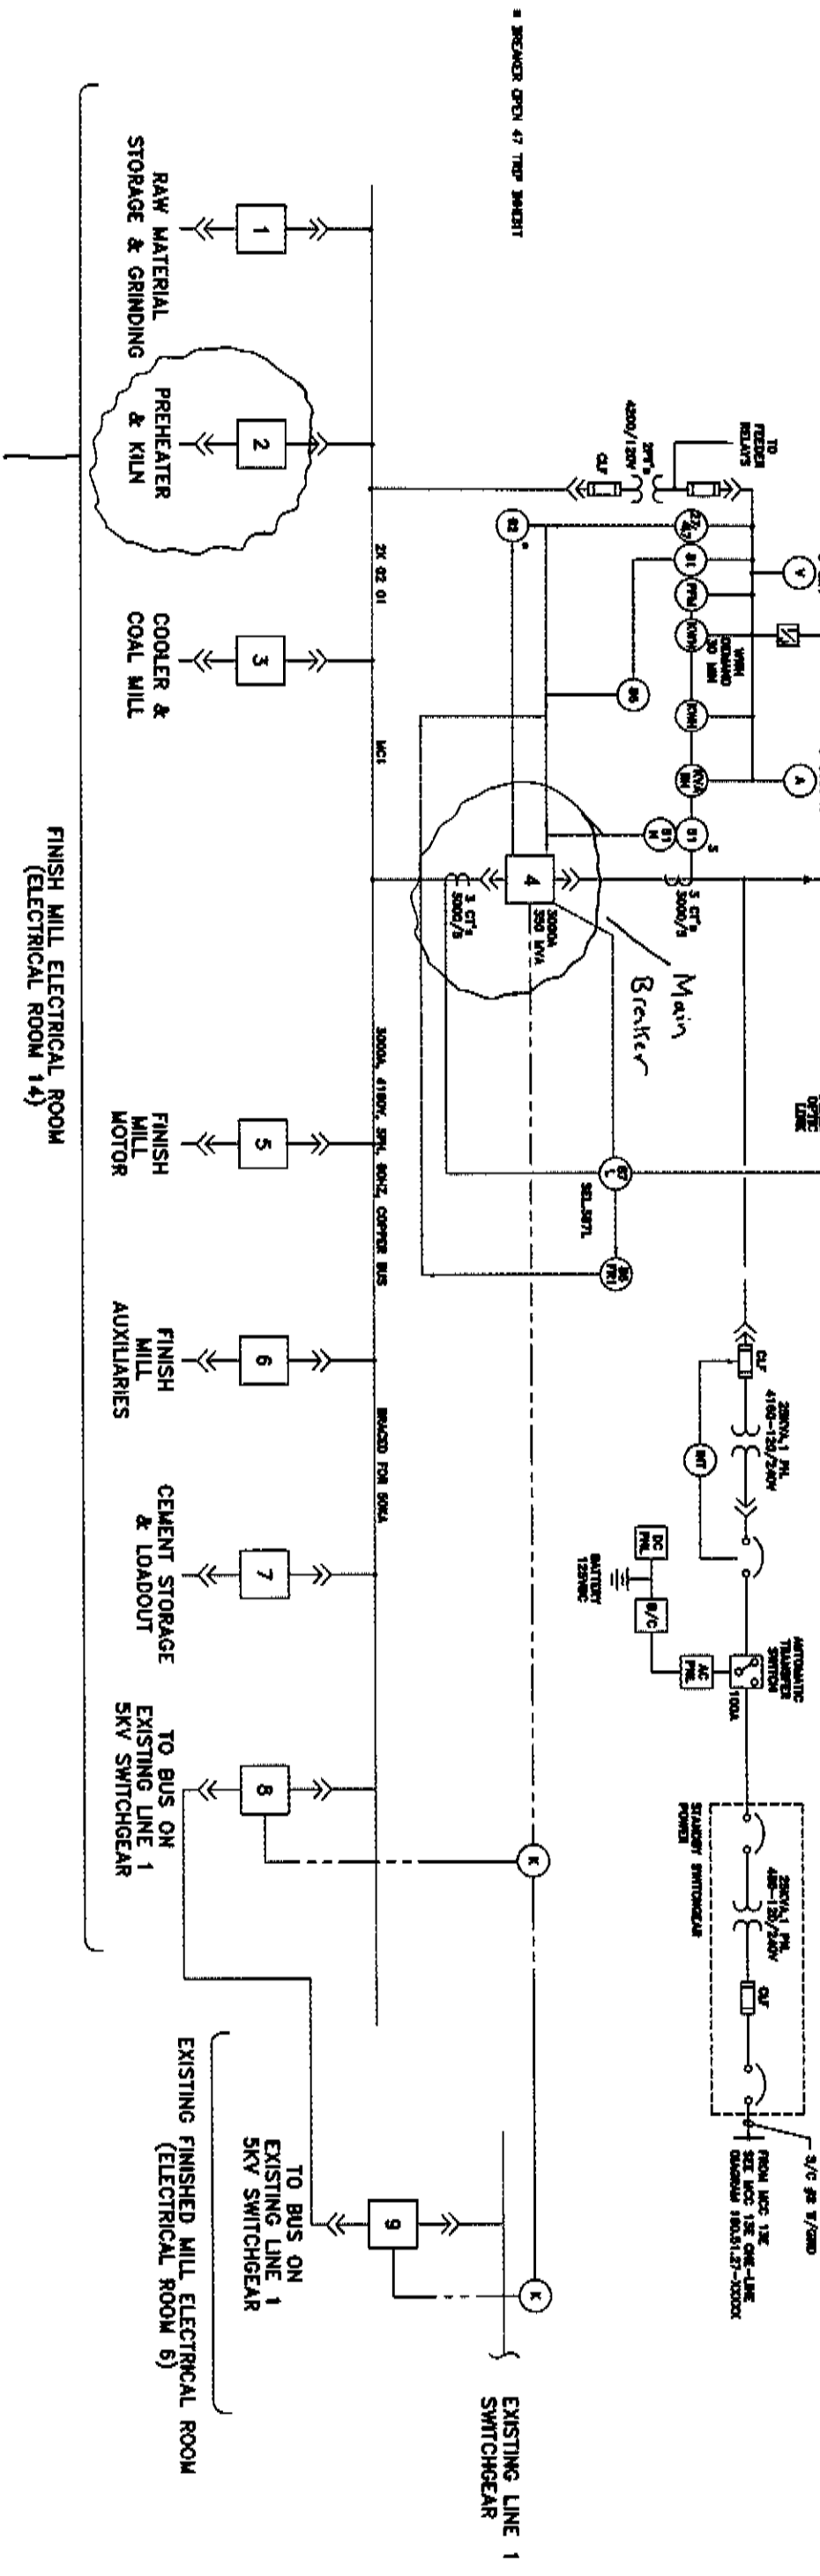

Feeder breaker as shown on next page

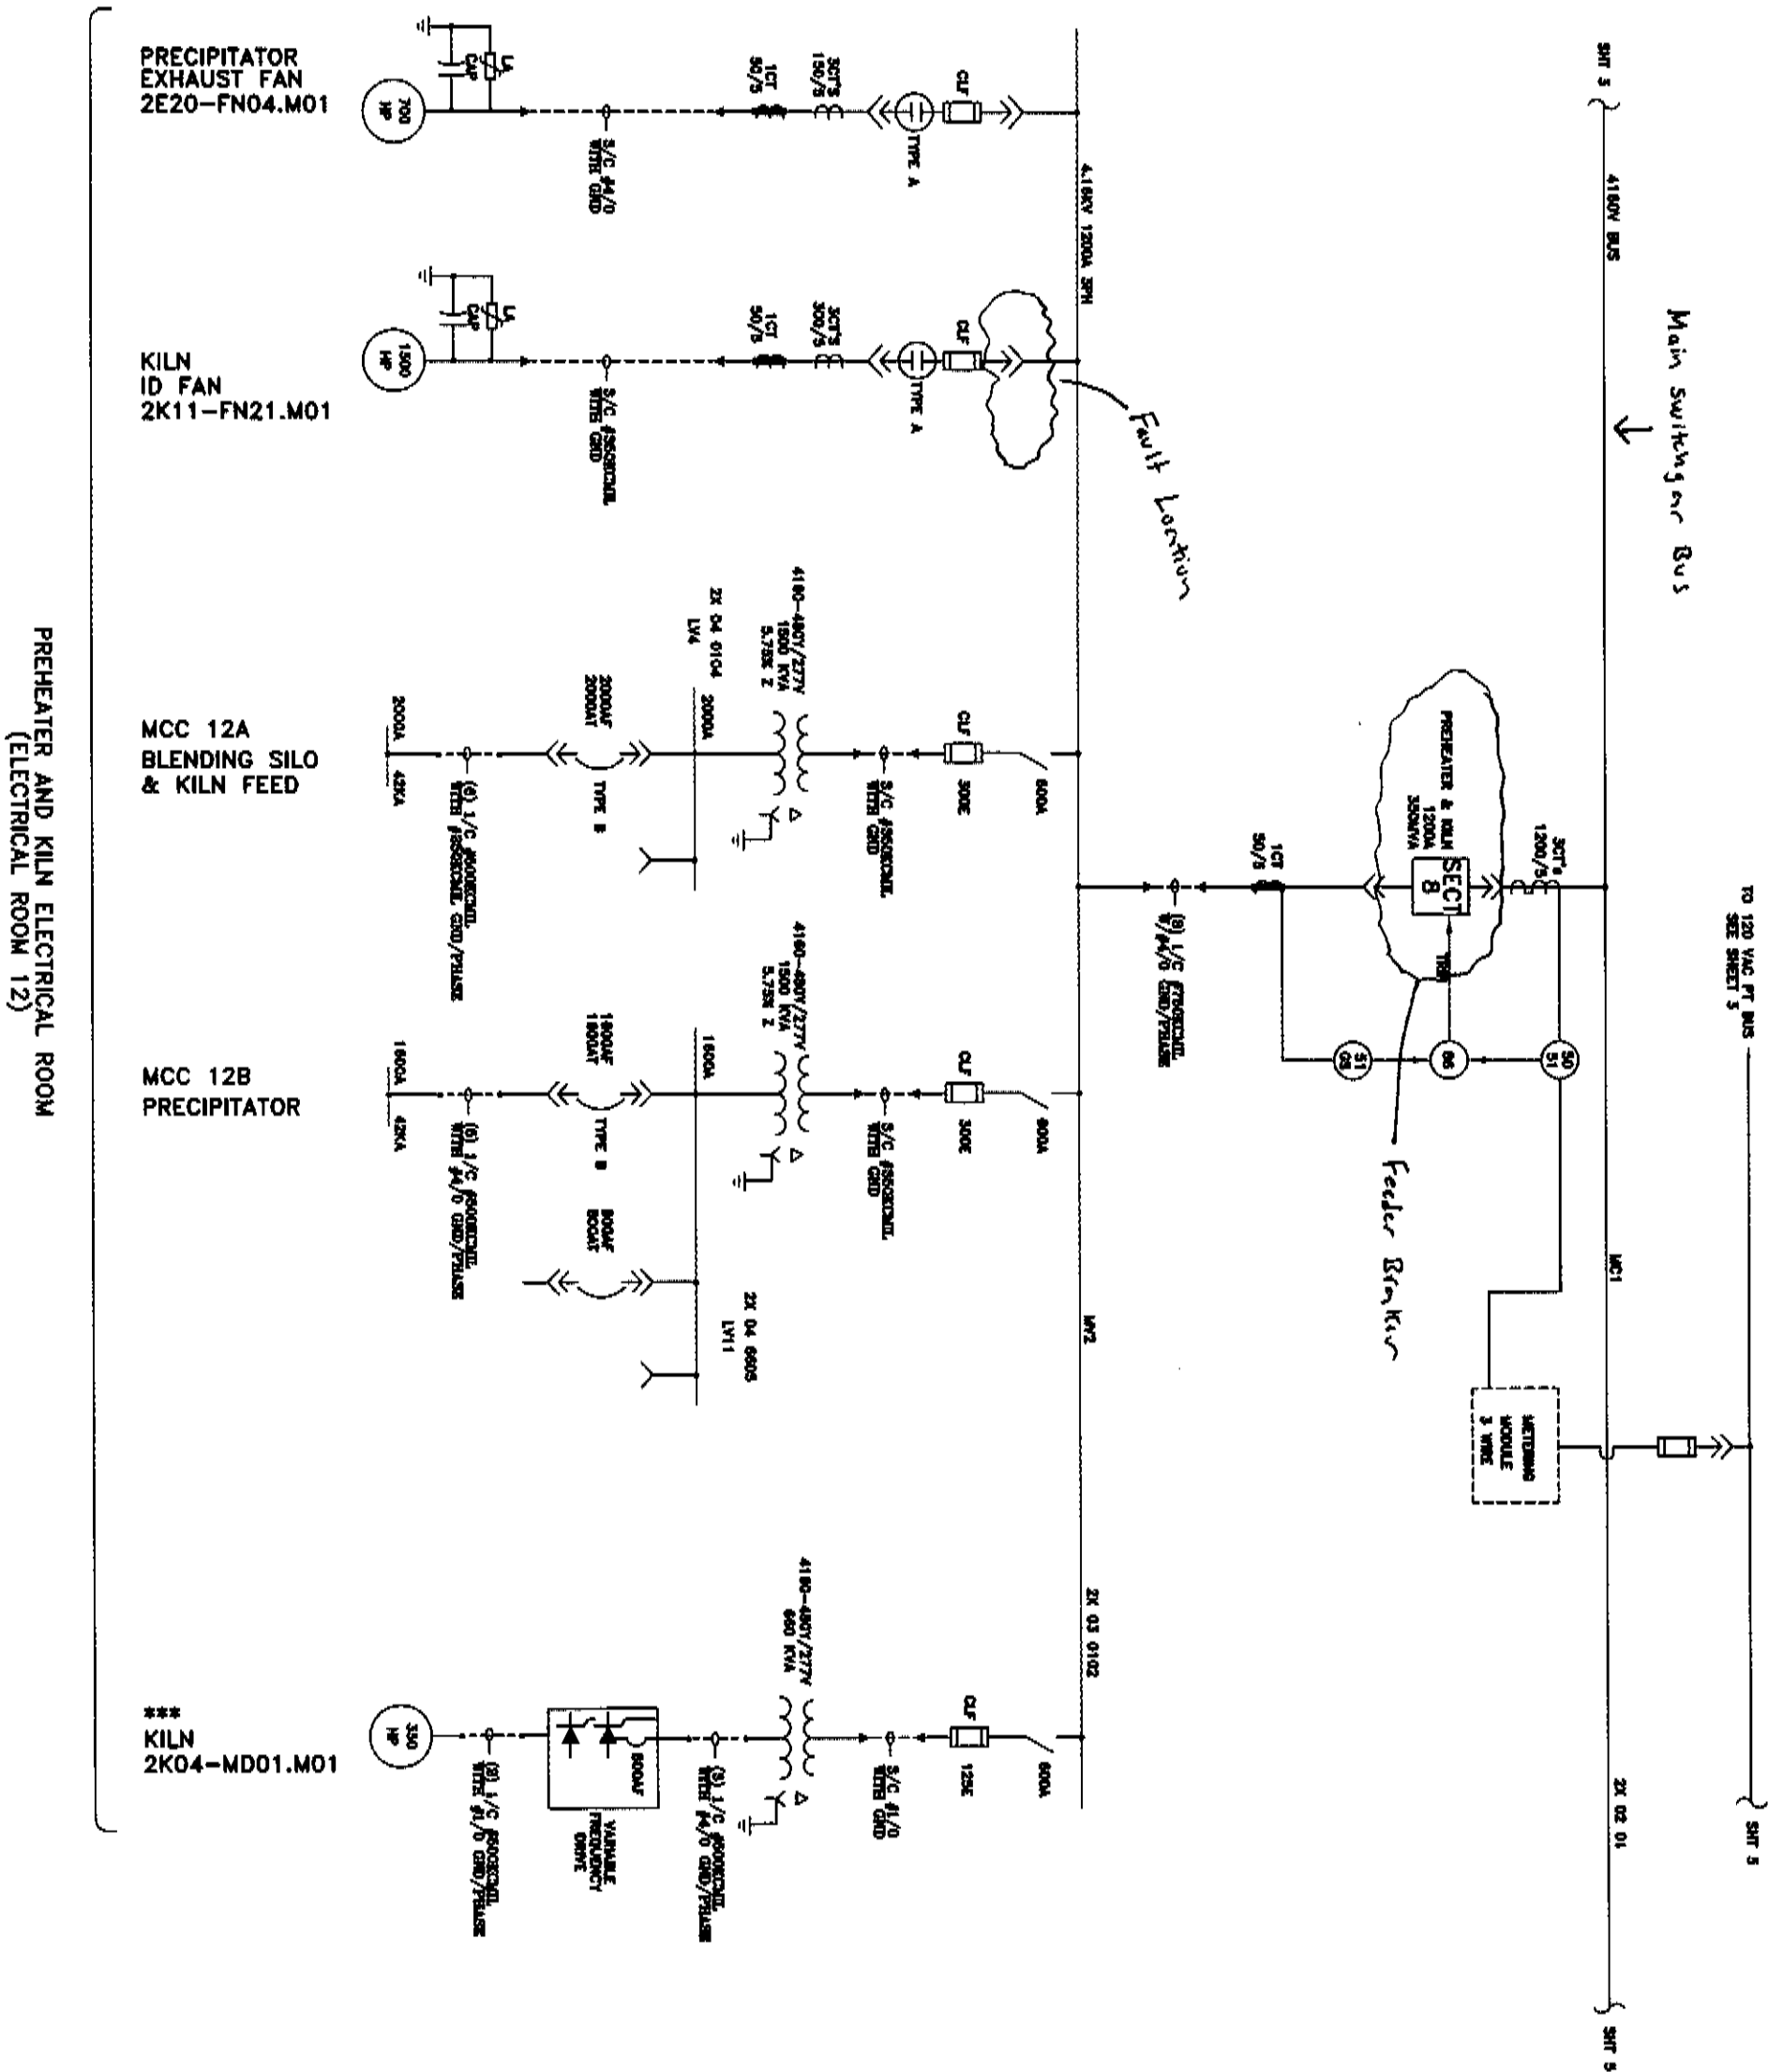

Utility Substation Relaying Scheme

