




Roof Frame With Structural 2 Ply LVL Ridge (15# Sq Ft)

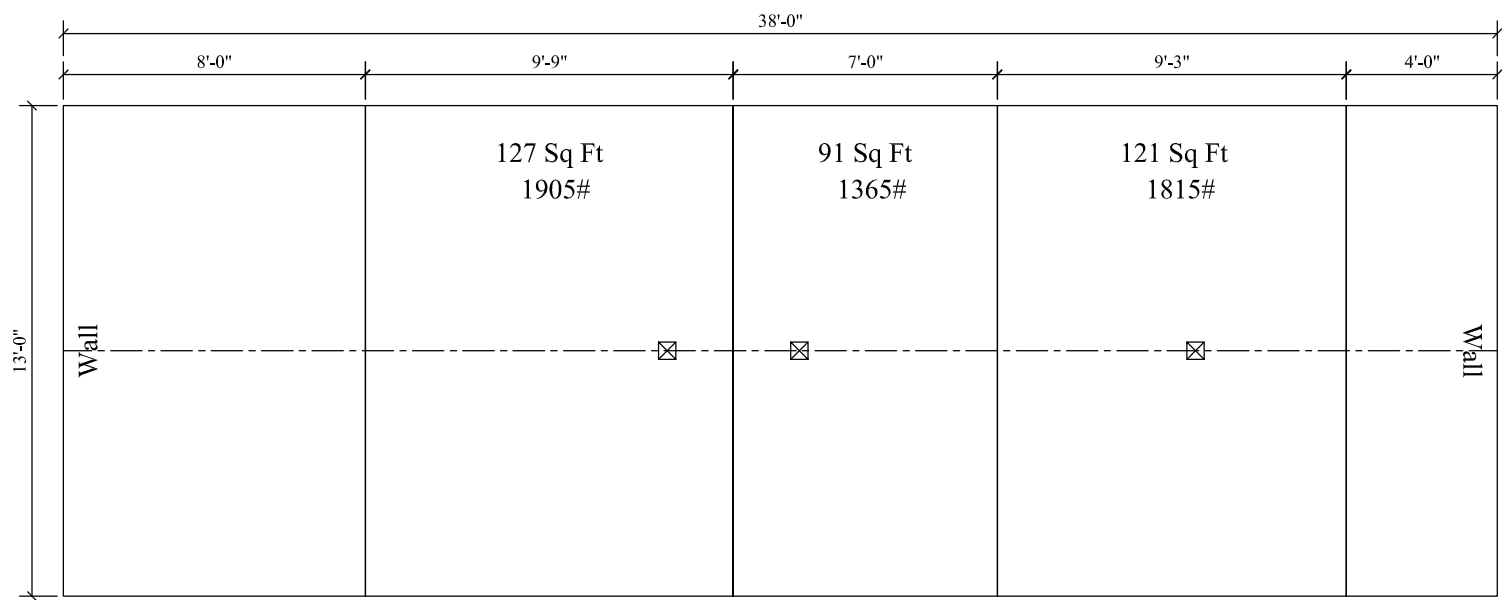

Loft Floor Frame (10# Sq Ft)  
(Includes Stairs)

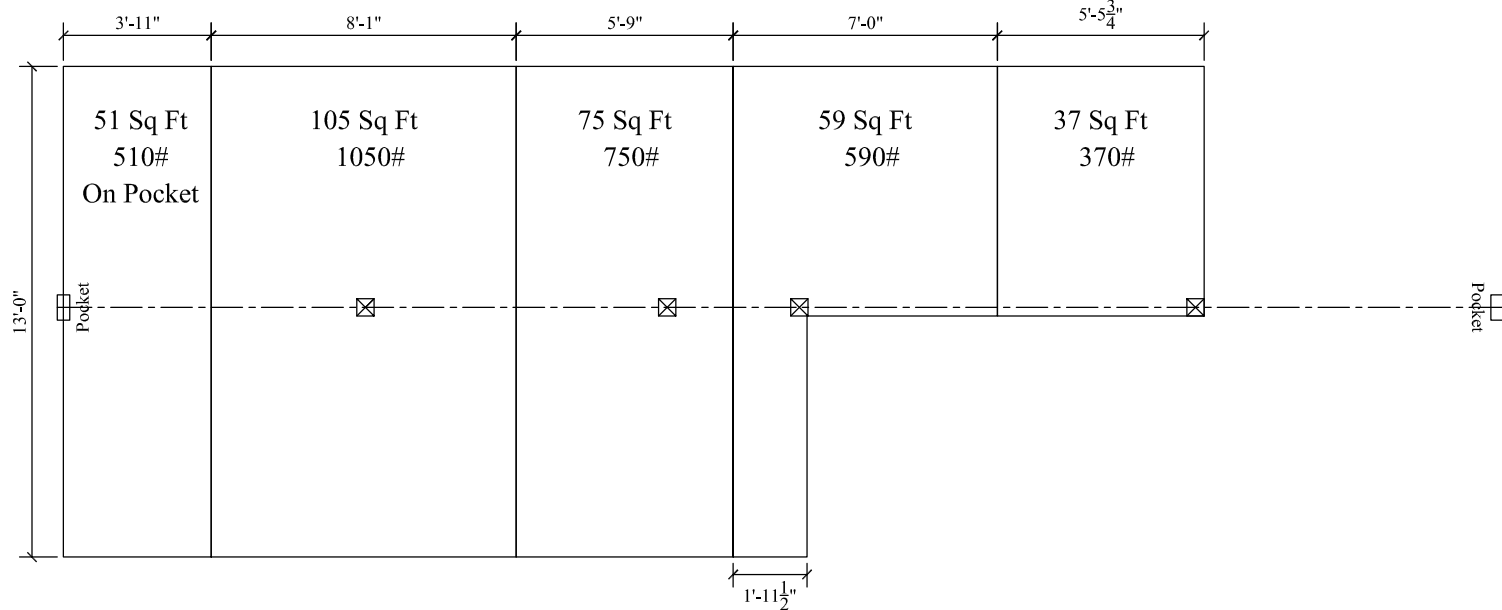

First Floor Frame (10# Sq Ft)

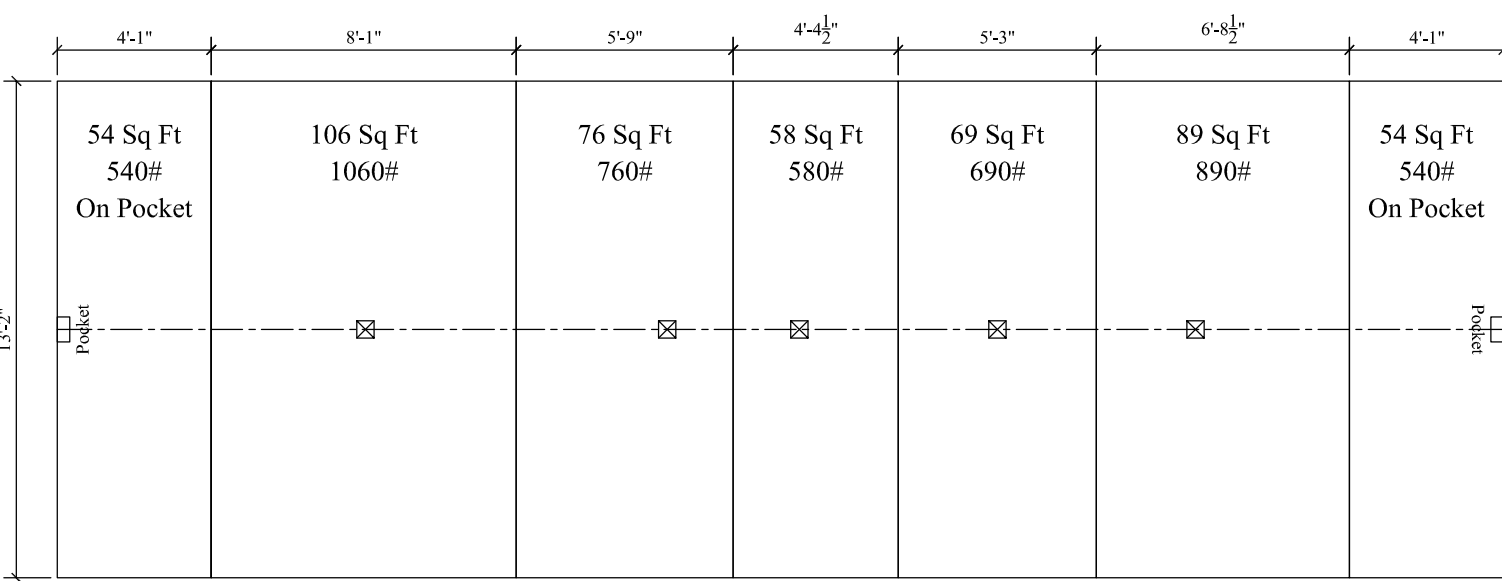

Totals						
1050#						540#
On Pocket	2110#	3415#	2535#	690#	3075#	On Pocket

