


LEGEND						
ITEM	TAG#	QTY	ERP NUMBER	DESCRIPTION	VENDOR	STOCK NUMBER
A		1	N/A	STRUCTURAL STEEL SKID	PSI	MAG-LACT-STL-4
B	P-1100	1	SEE UNIT BOM	PUMP: 2K4x3-10RV M3 ST_364T		2K4x3-10RV M3 ST_364T
C	P-1000 / V-1000	1	SEE UNIT BOM	VST: 14"OD, 2'-0"L S/S, 15GAL	PSI	14-2-VST-30-C_rev6
D	P-1200 (SUMP)	1	N/A	SUMP PUMP PKG, 33201 W/ 3/4HP MOTOR	MOYNO	33201
E		1	N/A	DRIP PAN	PSI	DRIP-PAN-42x21x14

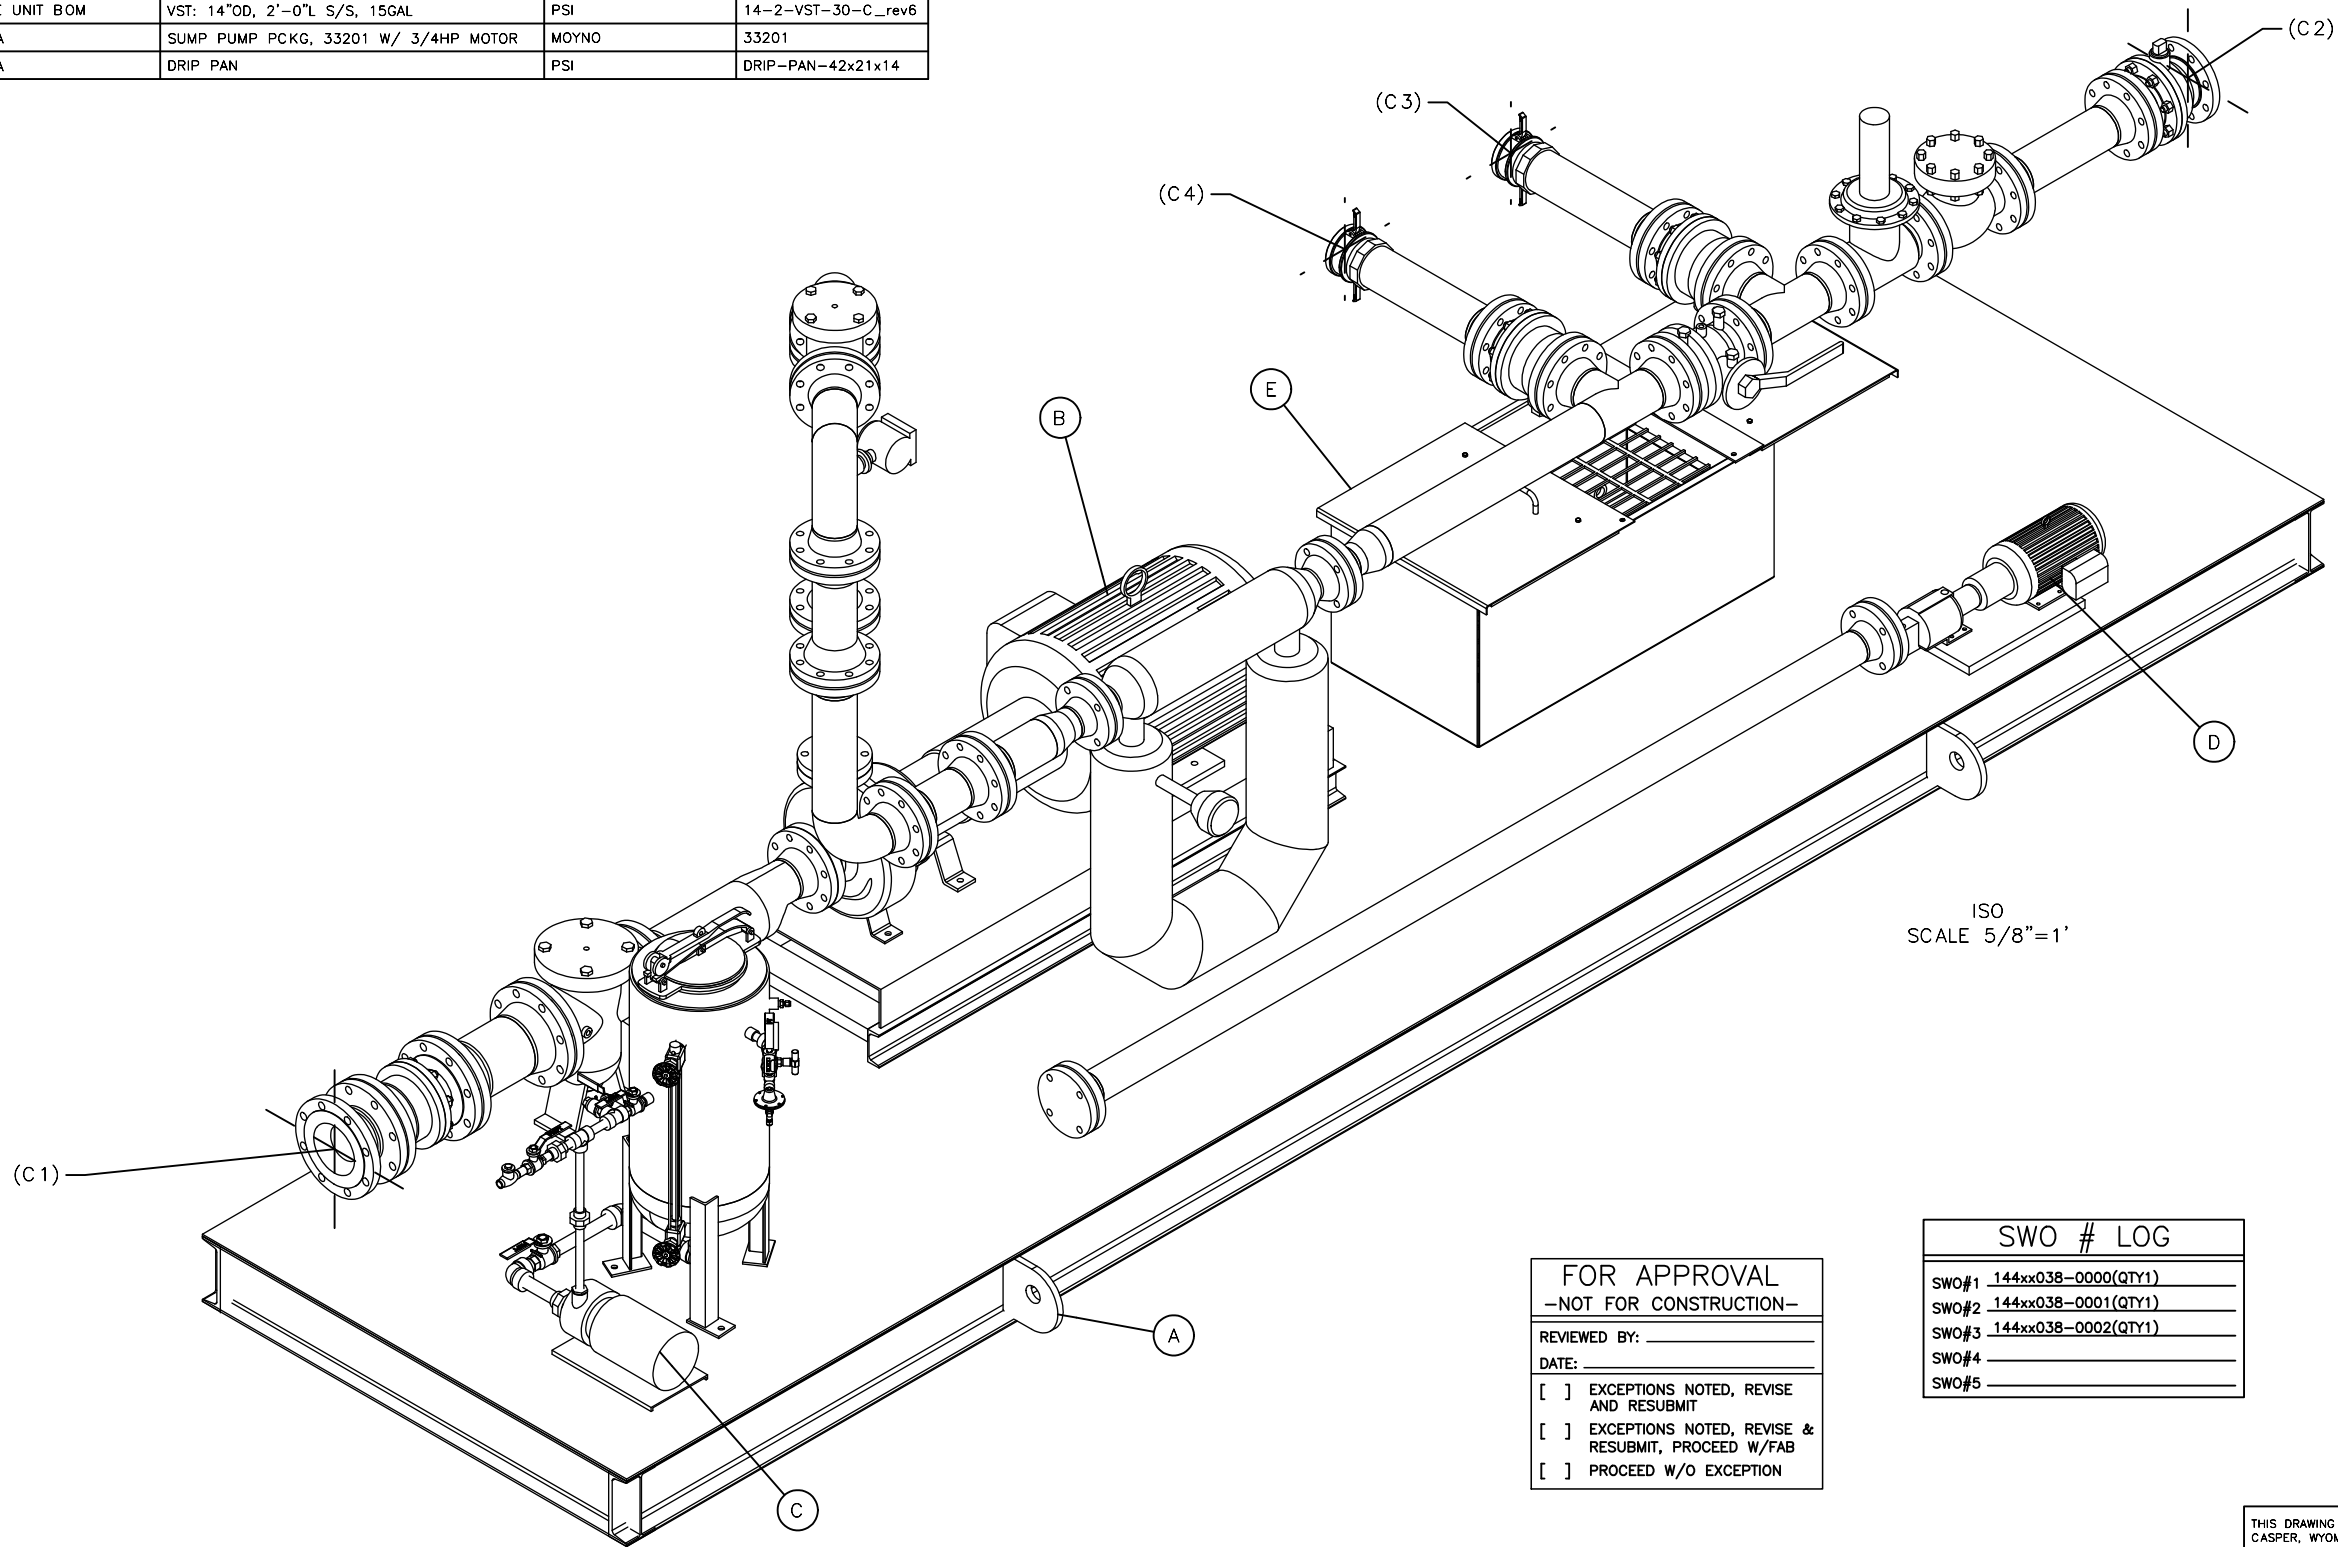

CONNECTION SCHEDULE

(C1) 6" 150# RF, INLET  
(C2) 4" 150# RF, OUTLET  
(C3) 4" CAMLOCK, PROVER  
(C4) 4" CAMLOCK, PROVER  
(C5)  
(C6)  
(C7)

GENERAL NOTES

- 1.) TOTAL PACKAGE WEIGHT APPROX. ~TBD © rev0 LBS.
- 2.) INTERIOR BUILDING COLOR: N/A
- 3.) EXTERIOR SKID AND BUILDING COLOR: CARLSBAD CANYON TAN
- 4.) INSULATION TO BE: N/A

FOR APPROVAL
-NOT FOR CONSTRUCTION-
REVIEWED BY: _____
DATE: _____
<input type="checkbox"/> EXCEPTIONS NOTED, REVISE AND RESUBMIT
<input type="checkbox"/> EXCEPTIONS NOTED, REVISE & RESUBMIT, PROCEED W/FAB
<input type="checkbox"/> PROCEED W/O EXCEPTION

SWO # LOG	
SWO#1	144xx038-0000(QTY1)
SWO#2	144xx038-0001(QTY1)
SWO#3	144xx038-0002(QTY1)
SWO#4	
SWO#5	

NOTICE: This drawing has not been published but rather has been prepared for  
**MAGELLAN MIDSTREAM**  
by Power Service solely in respect of the design, review, and approval of the facility named in the title block and shall not be used for any other purpose or furnished to any other party, without the express written consent of Power Service, Inc.

REVISION HISTORY					
REV	DATE	DESIGN	DESCRIPTION	CHECK	APPROV
A	1/12/2015	BB	FOR APPROVAL	RK	DW

MAG-LACT-PID-4	PROCESS DIAGRAM
DWG NO.	TITLE
REFERENCE DRAWINGS	


**PS** POWER SERVICE, INC.  
CASPER, WYOMING, USA  
(307)472-7722

THIS DRAWING IS THE PROPERTY OF POWER SERVICE INC.  
CASPER, WYOMING, USA.

CUSTOMER		MAGELLAN	
		GENERAL ARRANGEMENT	
		4" LACT PKG.	
		20' OAW x 6' OAW x 8'-7 3/4" ~OAH	
DWG. NO.	MAG-LACT-L0-4	REV.	A

DWN BY	CHK'D BY	APP'D BY	ENGINEER	DATE DWN.	SCALE	SHEET	PROJECT NO.	DWG. NO.	REV.
BB	RK	DW		1/9/2015	ref. VIEW	1 of 3	SEE LOG	MAG-LACT-L0-4	A

LEGEND							LEGEND						
ITEM	TAG#	QTY	ERP NUMBER	DESCRIPTION	VENDOR	STOCK NUMBER	ITEM	TAG#	QTY	ERP NUMBER	DESCRIPTION	VENDOR	STOCK NUMBER
A		1	N/A	STRUCTURAL STEEL SKID	PSI	MAG-LACT-STL-4	C	P-1000 / V-1000	1	SEE UNIT BOM	VST: 14"OD, 2'-0"L S/S, 15GAL	PSI	14-2-VST-30-C_rev6
B	P-1100	1	SEE UNIT BOM	PUMP: 2K4x3-10RV M3 ST_364T		2K4x3-10RV M3 ST_364T	D	P-1200 (SUMP)	1	N/A	SUMP PUMP PCKG, 33201 W/ 3/4HP MOTOR	MOYNO	33201
							E		1	N/A	DRIP PAN	PSI	DRIP-PAN-42x21x14

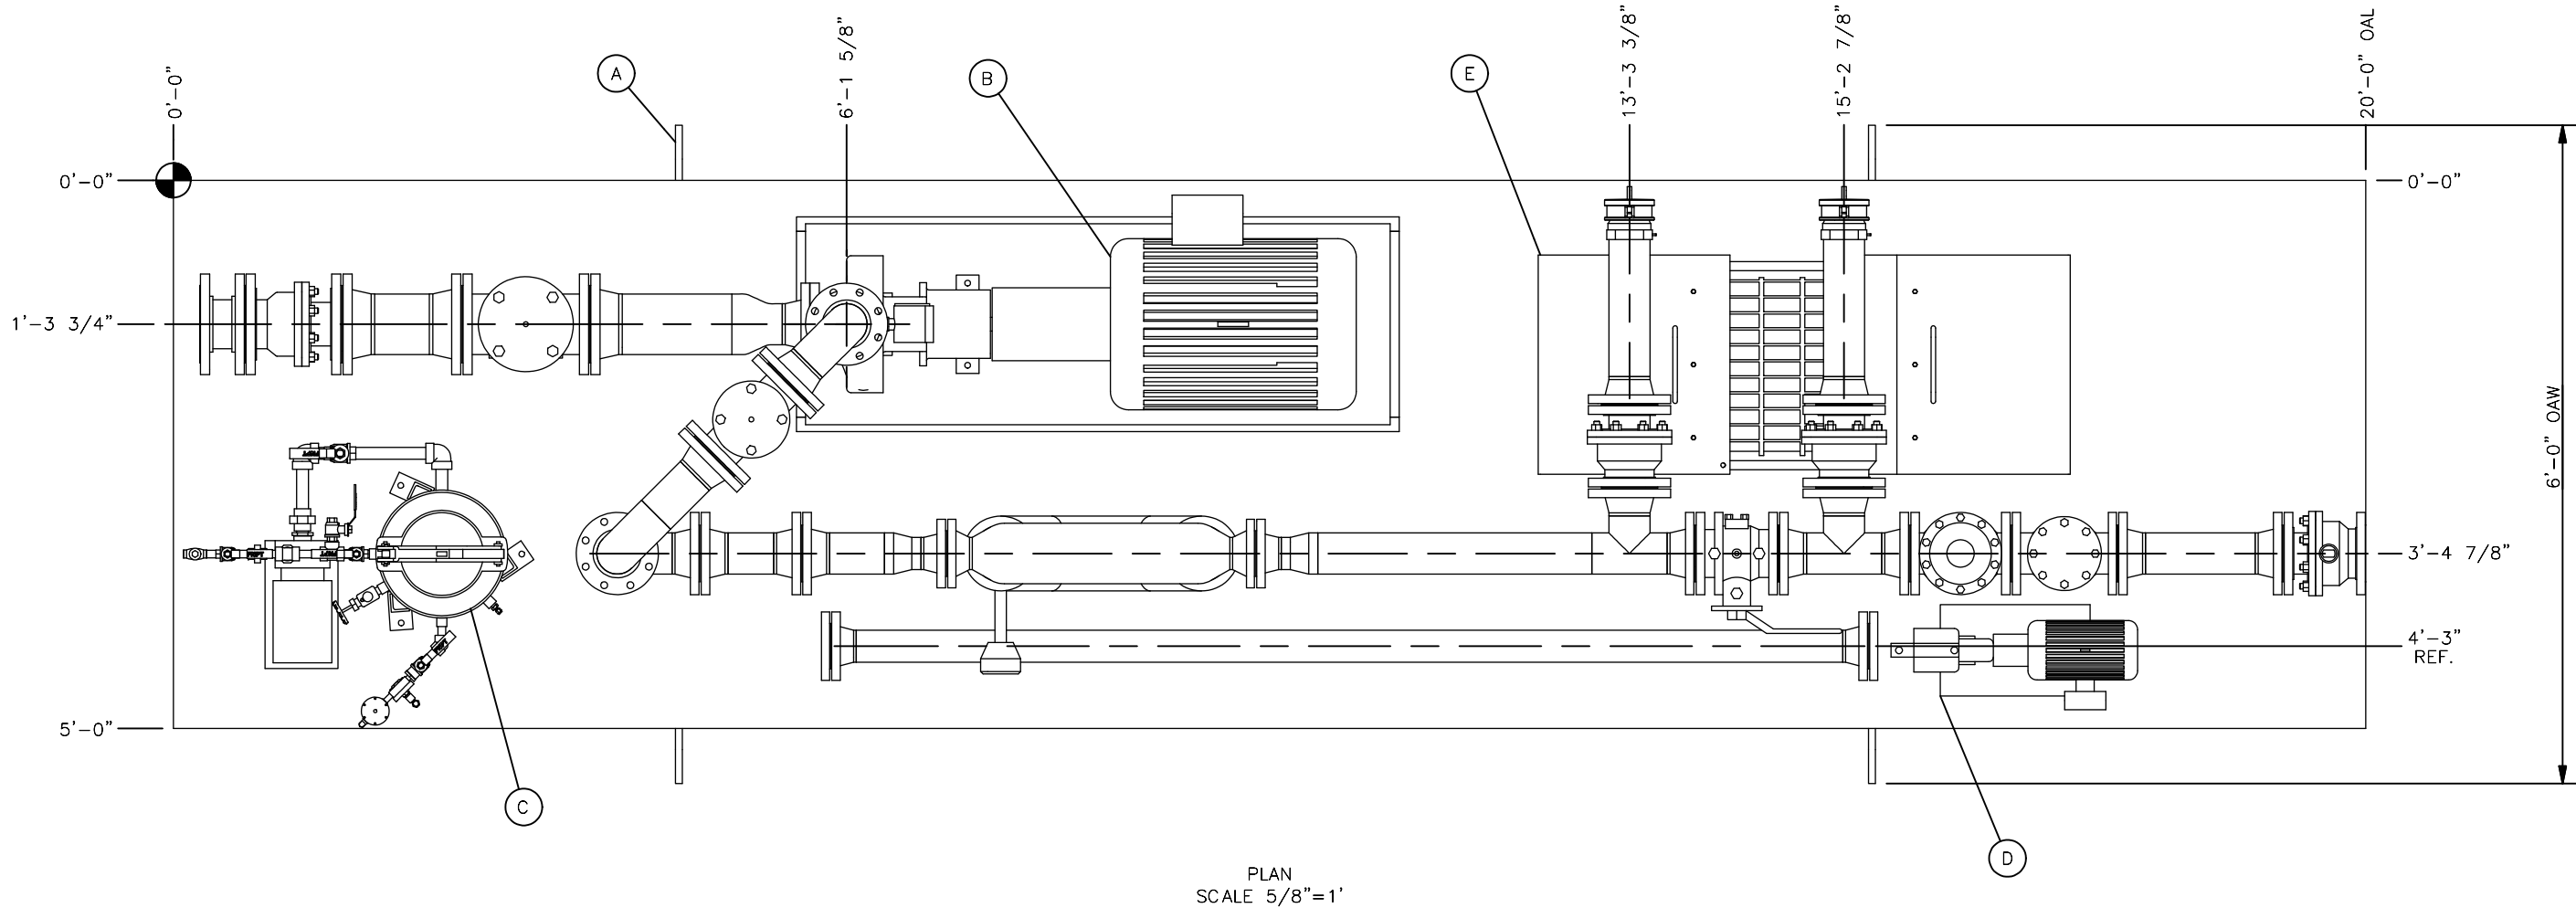

PLAN  
SCALE 5/8"=1'

CONNECTION SCHEDULE

- (C1) 6" 150# RF, INLET  
(C2) 4" 150# RF, OUTLET  
(C3) 4" CAMLOCK, PROVER  
(C4) 4" CAMLOCK, PROVER  
(C5)  
(C6)  
(C7)

GENERAL NOTES

- 1.) TOTAL PACKAGE WEIGHT APPROX. ~ TBD © rev0 LBS.  
2.) INTERIOR BUILDING COLOR: N/A  
3.) EXTERIOR SKID AND BUILDING COLOR: CARLSBAD CANYON TAN  
4.) INSULATION TO BE: N/A

FOR APPROVAL -NOT FOR CONSTRUCTION-	
REVIEWED BY:	_____
DATE:	_____
<input type="checkbox"/>	EXCEPTIONS NOTED, REVISE AND RESUBMIT
<input type="checkbox"/>	EXCEPTIONS NOTED, REVISE & RESUBMIT, PROCEED W/FAB
<input type="checkbox"/>	PROCEED W/O EXCEPTION

SWO # LOG	
SWO#1	144xx038-0000(QTY1)
SWO#2	144xx038-0001(QTY1)
SWO#3	144xx038-0002(QTY1)
SWO#4	_____
SWO#5	_____

REVISION HISTORY					
REV	DATE	DESIGN	DESCRIPTION	CHECK	APPROV
A	1/12/2015	BB	FOR APPROVAL	RK	DW

NOTICE: This drawing has not been published but rather has been prepared for  
**MAGELLAN MIDSTREAM**  
by Power Service solely in respect of the design, review, and approval of the facility named in the title block and shall not be used for any other purpose or furnished to any other party, without the express written consent of Power Service, Inc.

DWG NO.	TITLE
MAG-LACT-PID-4	PROCESS DIAGRAM
REFERENCE DRAWINGS	



DWN BY	CHK'D BY	APP'D BY	ENGINEER	DATE DWN	SCALE
BB	RK	DW		1/9/2015	ref. VIEW

THIS DRAWING IS THE PROPERTY OF POWER SERVICE INC. CASPER, WYOMING, USA.	
CUSTOMER	
MAGELLAN	
GENERAL ARRANGEMENT	
4" LACT PKG.	
20' OAW x 6' OAW x 8'-7 3/4" ~OAH	
SHEET: 2 of 3	PROJECT NO. SEE LOG
DWG. NO. MAG-LACT-L0-4	REV.

