


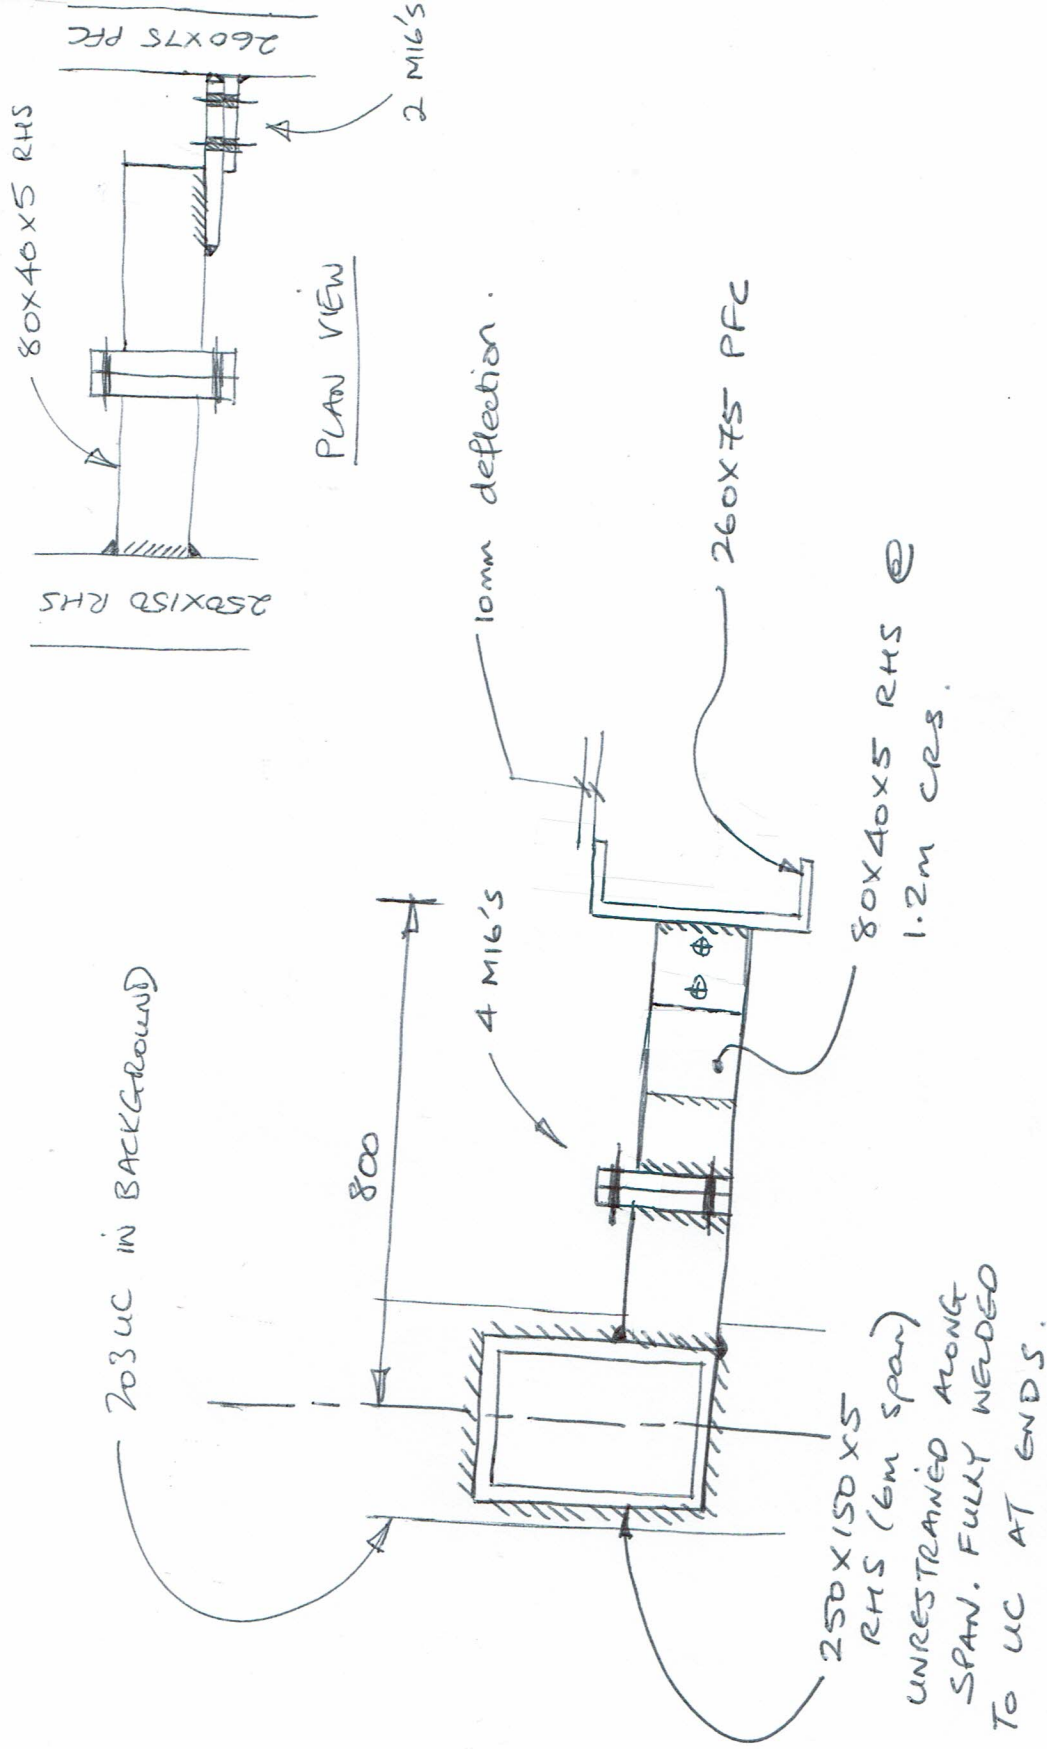

EDGE BEAM OVERHANG DETAIL