



SECTION AA: OWSJ

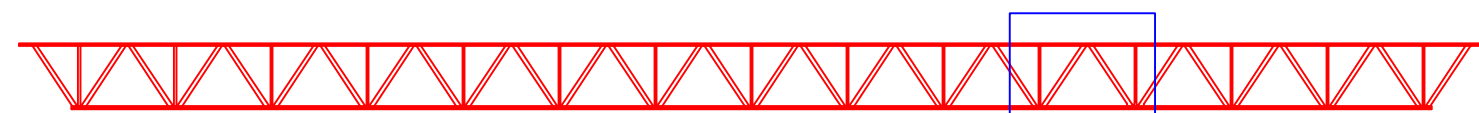

SEE DETAIL A

DETAIL A: OWSJ DETAILS

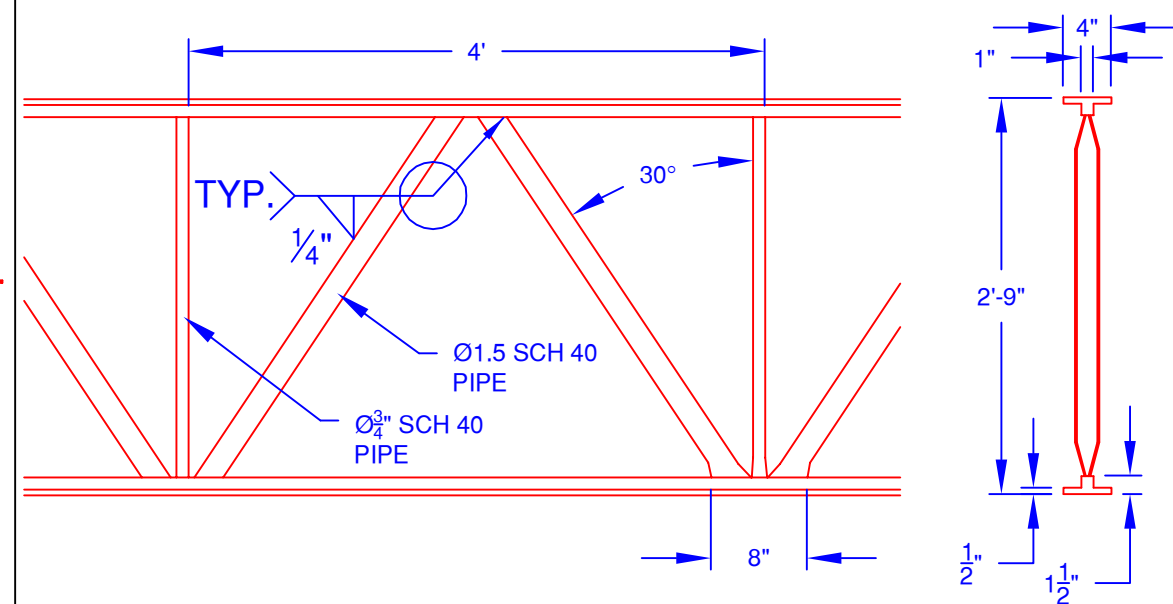

Revisions:

Rev	Date	Comment	By

Notes:

Project:

Title:

By:	Size:
Chk'd:	B
App'd:	Scale:
Dwg No:	1/8" = 1'
	Sheet: