


This is where I normally put Secondary Pumps.

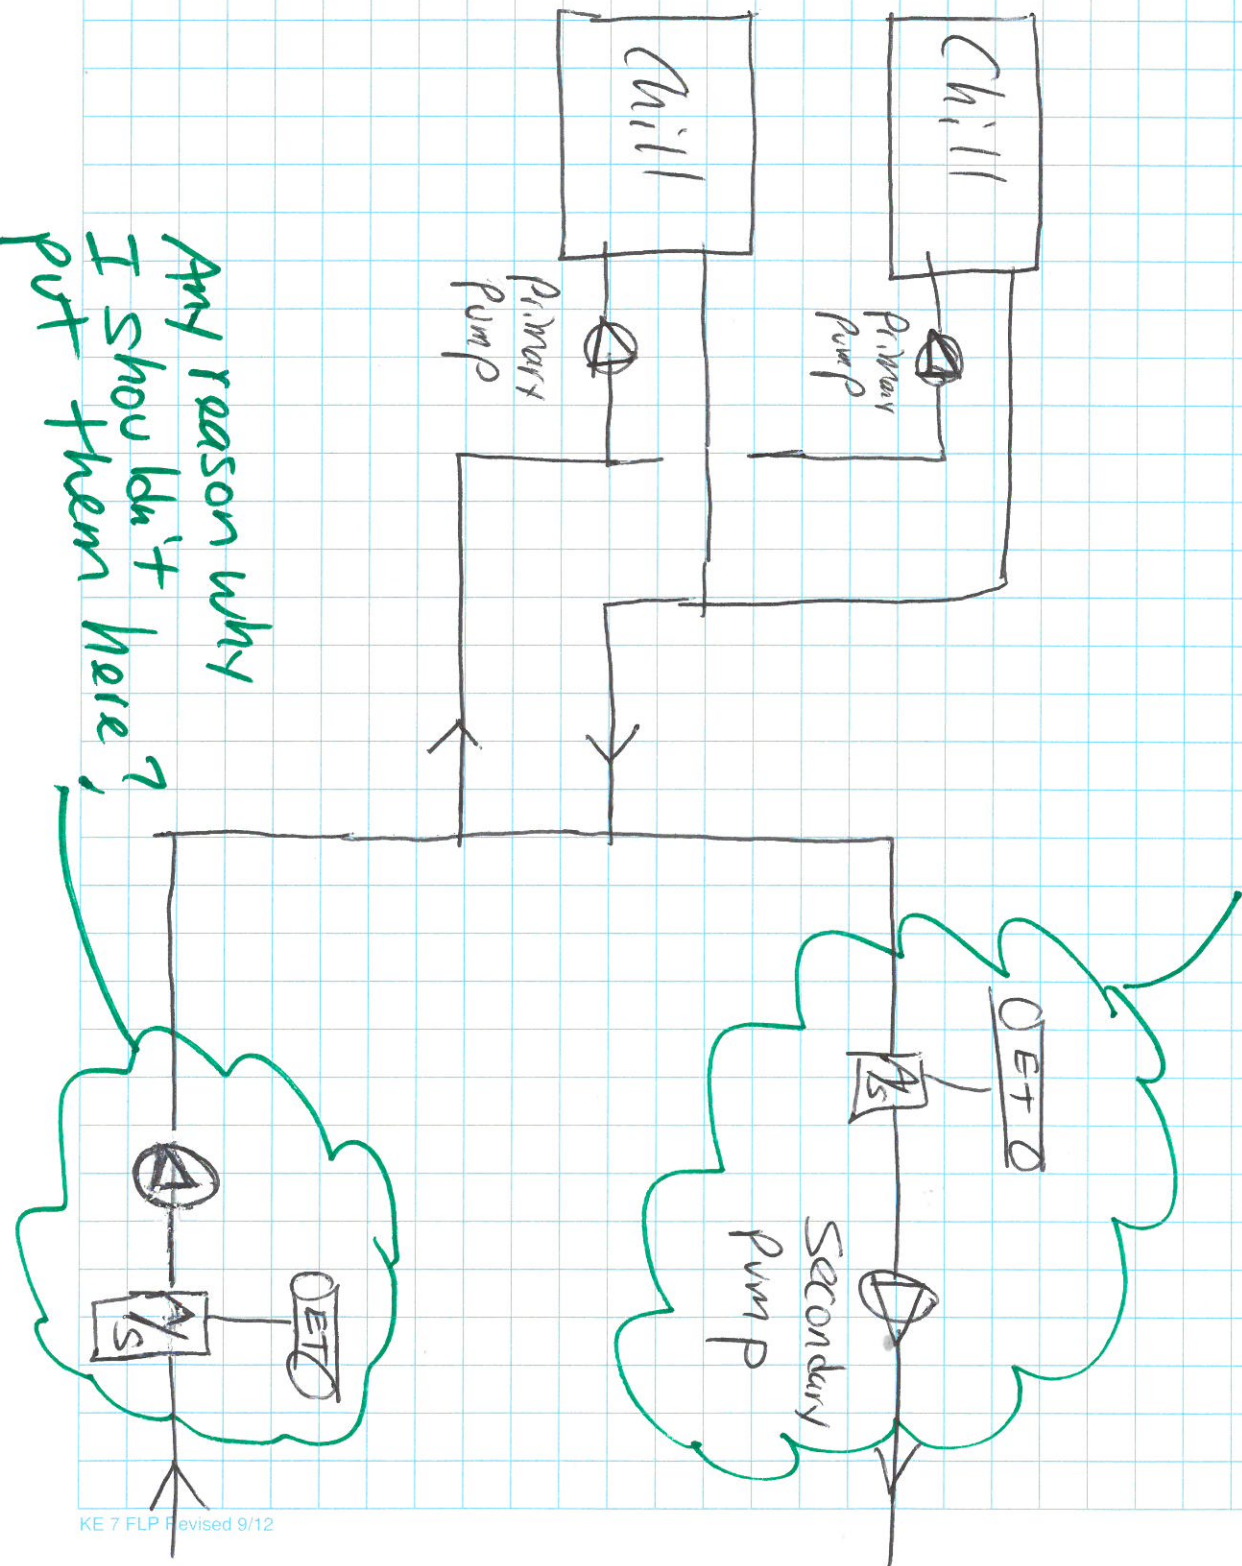

Any reason why I shouldn't put them here?