


ENTIRE LEED BOUNDARY  
47,765 SF  
1.10 Ac.

LEED SITE BOUNDARY  
Basis of all LEED area-based calculations  
SCALE: 1" = 20'

JONES WARNER CONSULTANTS, INC. CONSULTING ENGINEERS 8401 CLAUDE THOMAS ROAD, SUITE 51 FRANKLIN, OHIO 45005-5151 PH: 937-704-9868 FAX: 937-704-9849 EMAIL: jwe@joneswarner.com Visit Us At: www.joneswarner.com		MONTGOMERY COUNTY SOLID WASTE DIST. PROPOSED RECYCLING & RESOURCE CENTER DRAINAGE CALCS LEED BOUNDARY	NO. DATE DESCRIPTION OF REVISION
DESIGNED BY:	SJL	REVIEWED BY:	SJL
DRAWN BY:	SJL	FINAL REVIEW BY:	SJL
DATE: 2/12/2015		PROJECT NO.: 12-016	
SCALE: 1" = 20'		SHEET NO.: 1/3	

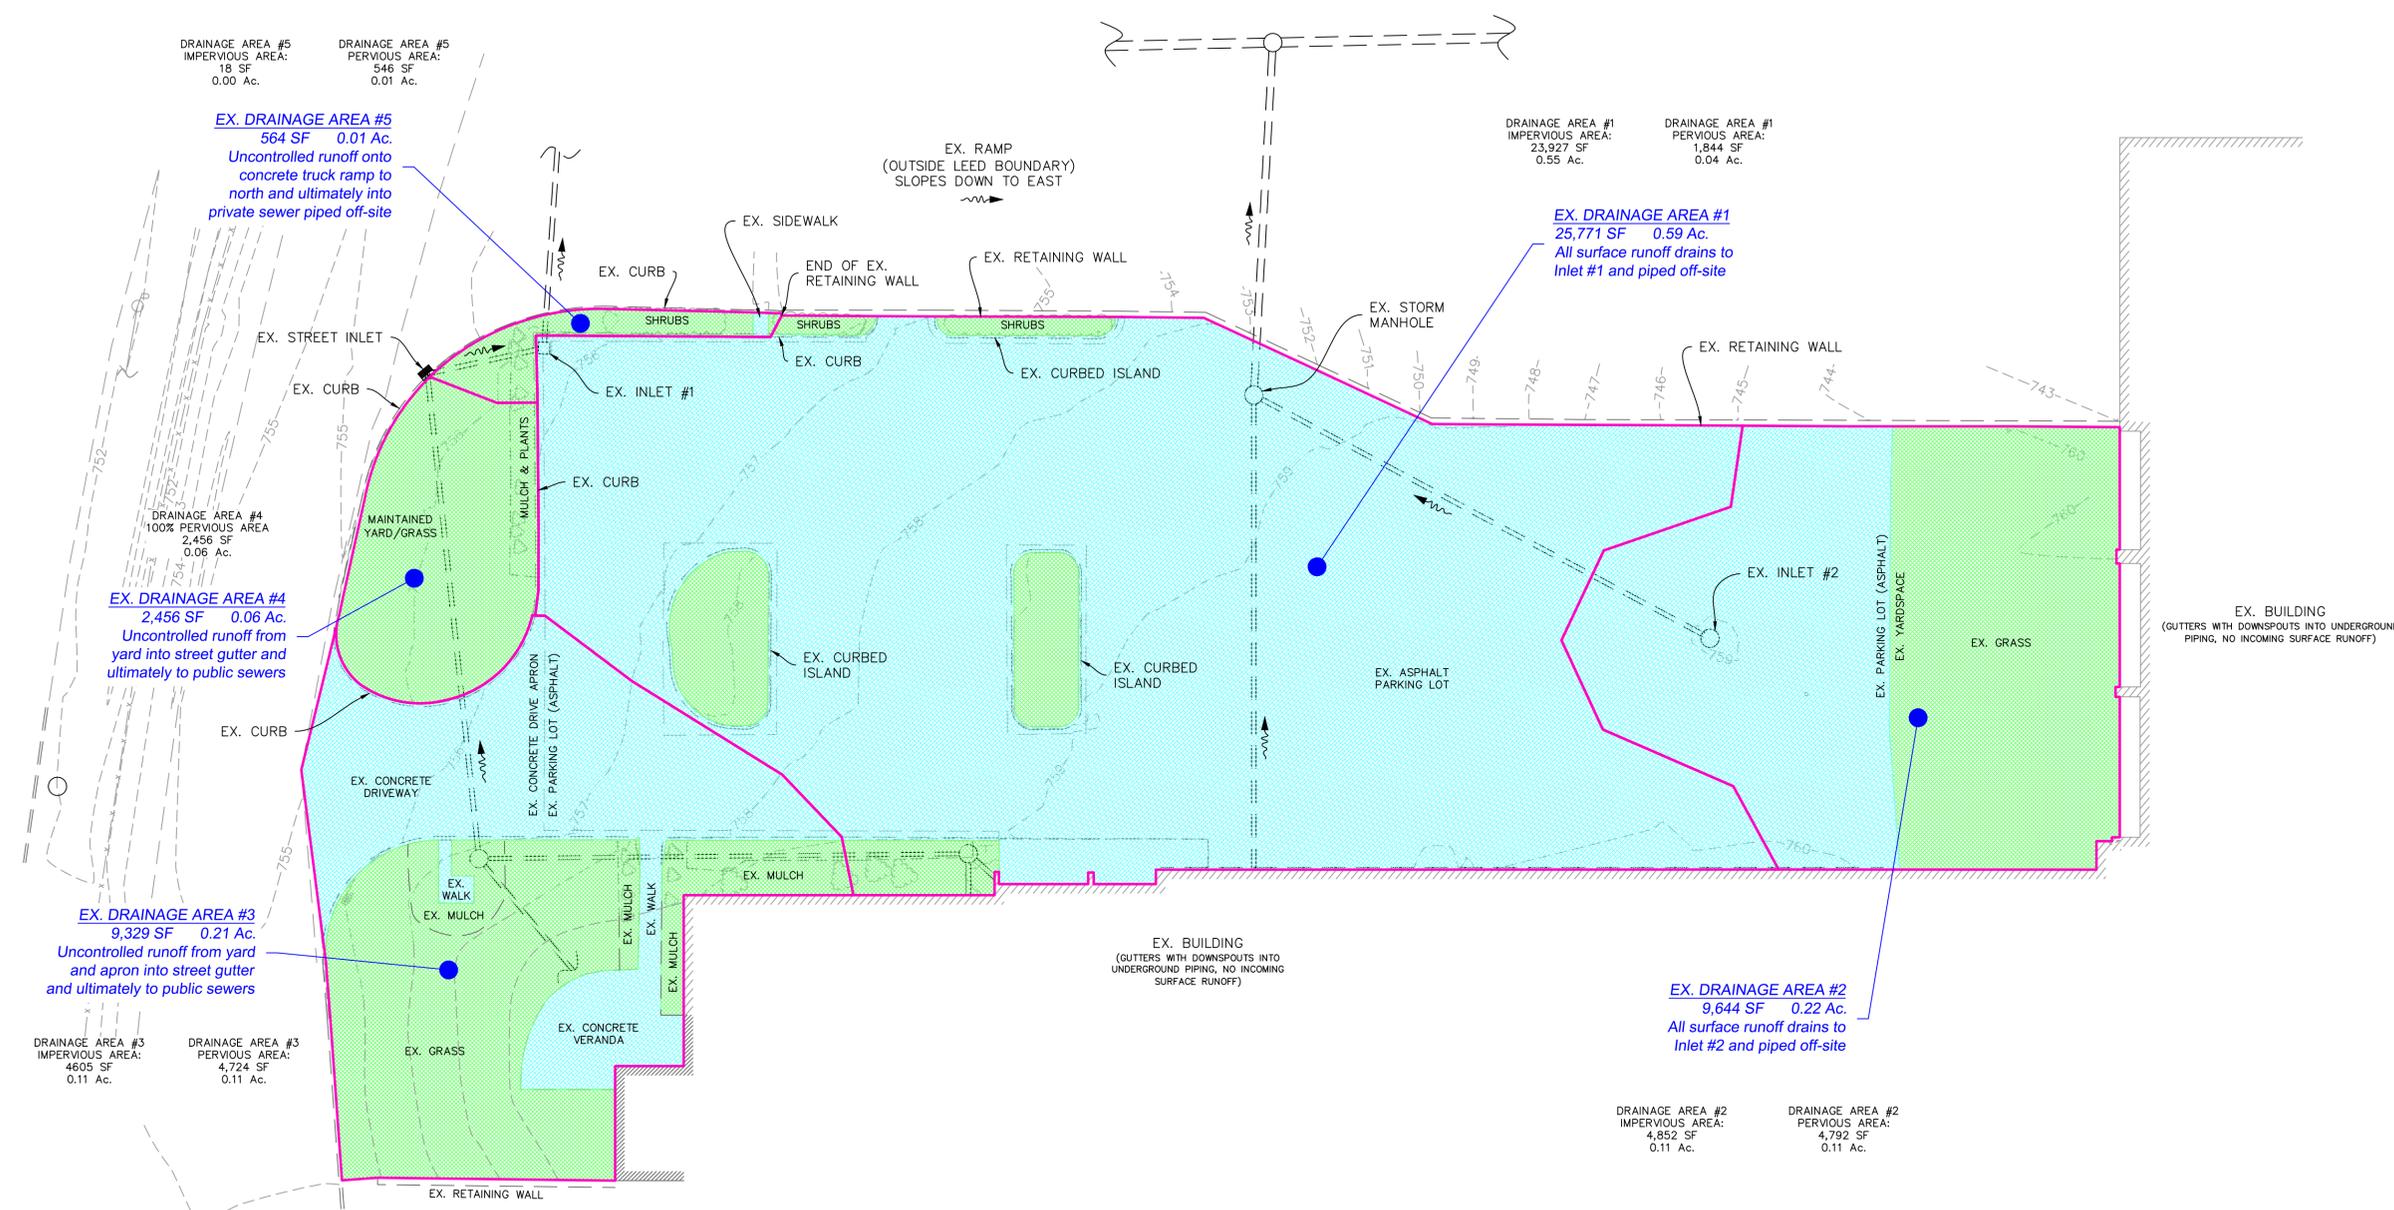

**PRE-DEVELOPMENT IMPERVIOUS TO WHOLE SITE RATIO: 70%**

**PRE-DEVELOPED DRAINAGE AREAS**

Based on field survey  
 SCALE: 1" = 20'

NO. DATE		DESCRIPTION OF REVISION	
NO. DATE		DESCRIPTION OF REVISION	
DESIGNED BY:	SJL	REVIEWED BY:	SJL
DRAWN BY:	SJL	FINAL REVIEW BY:	SJL
<b>MONTGOMERY COUNTY SOLID WASTE DIST.</b> <b>PROPOSED RECYCLING &amp; RESOURCE CENTER</b> <b>DRAINAGE CALCS</b> <b>PRE-DEVELOPMENT AREAS</b>			
<b>JONES WARNER CONSULTANTS, INC.</b> CONSULTING ENGINEERS 8401 CLAUDE THOMAS ROAD, SUITE 51 FRANKLIN, OHIO 45005 PH: 937-704-9949 EMAIL: jw@joneswarner.com Visit Us At: www.joneswarner.com			
DATE: 2/12/2015			
PROJECT NO.: 12-016			
SCALE: 1" = 20'			
SHEET NO.: 2/3			

