

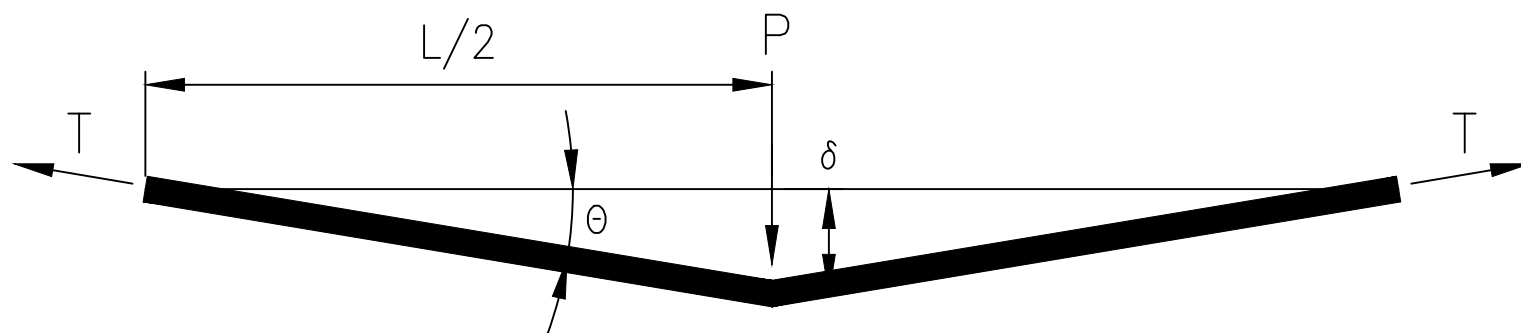


FIGURE C

This document is released for purposes of bidding only under the authority of Stephen Hazelton, PE 67036, on March 27, 2009. It is not to be used for construction purposes. Tank Builders, Inc. Registration No. F-225.

NOTES:

PRELIMINARY DRAWING, FOR BIDDING ONLY, NOT FOR CONSTRUCTION. FINAL DESIGN MAY VARY.

WORK THIS DRAWING WITH PROJECT PLANS AND SPECIFICATIONS.

FOUNDATION MATERIAL AND CONSTRUCTION TO BE PER ACI-318, PROJECT SPECIFICATIONS, AND SOILS REPORT.

COMPACTION TO BE PER CONTRACT DOCUMENTS BUT MUST BE ADEQUATE TO SUPPORT 4,000 PSF.

CONCRETE TO BE PER SPECIFICATIONS BUT IN NO CASE LESS THAN 3,000 PSI AT 28 DAYS.

ALL REBAR 60 KSI YIELD.

TOP OF FOUNDATION UNDER TANK SHELL MUST BE FLAT AND LEVEL WITHIN $\pm\frac{1}{8}$ IN ANY 30' OF CIRCUMFERENCE, $\pm\frac{1}{4}$ " OVER ALL.



13400 Trinity Blvd. • P.O. Box 1527
Euless, Texas 76039-1527
(817) 510-0160 • FAX (817) 510-0166

5/14/08

PROPOSED FOUNDATION- 500,000 GALLON TANK

JSH

CITY OF YELLVILLE, ARKANSAS