


PARTIAL PLAN.

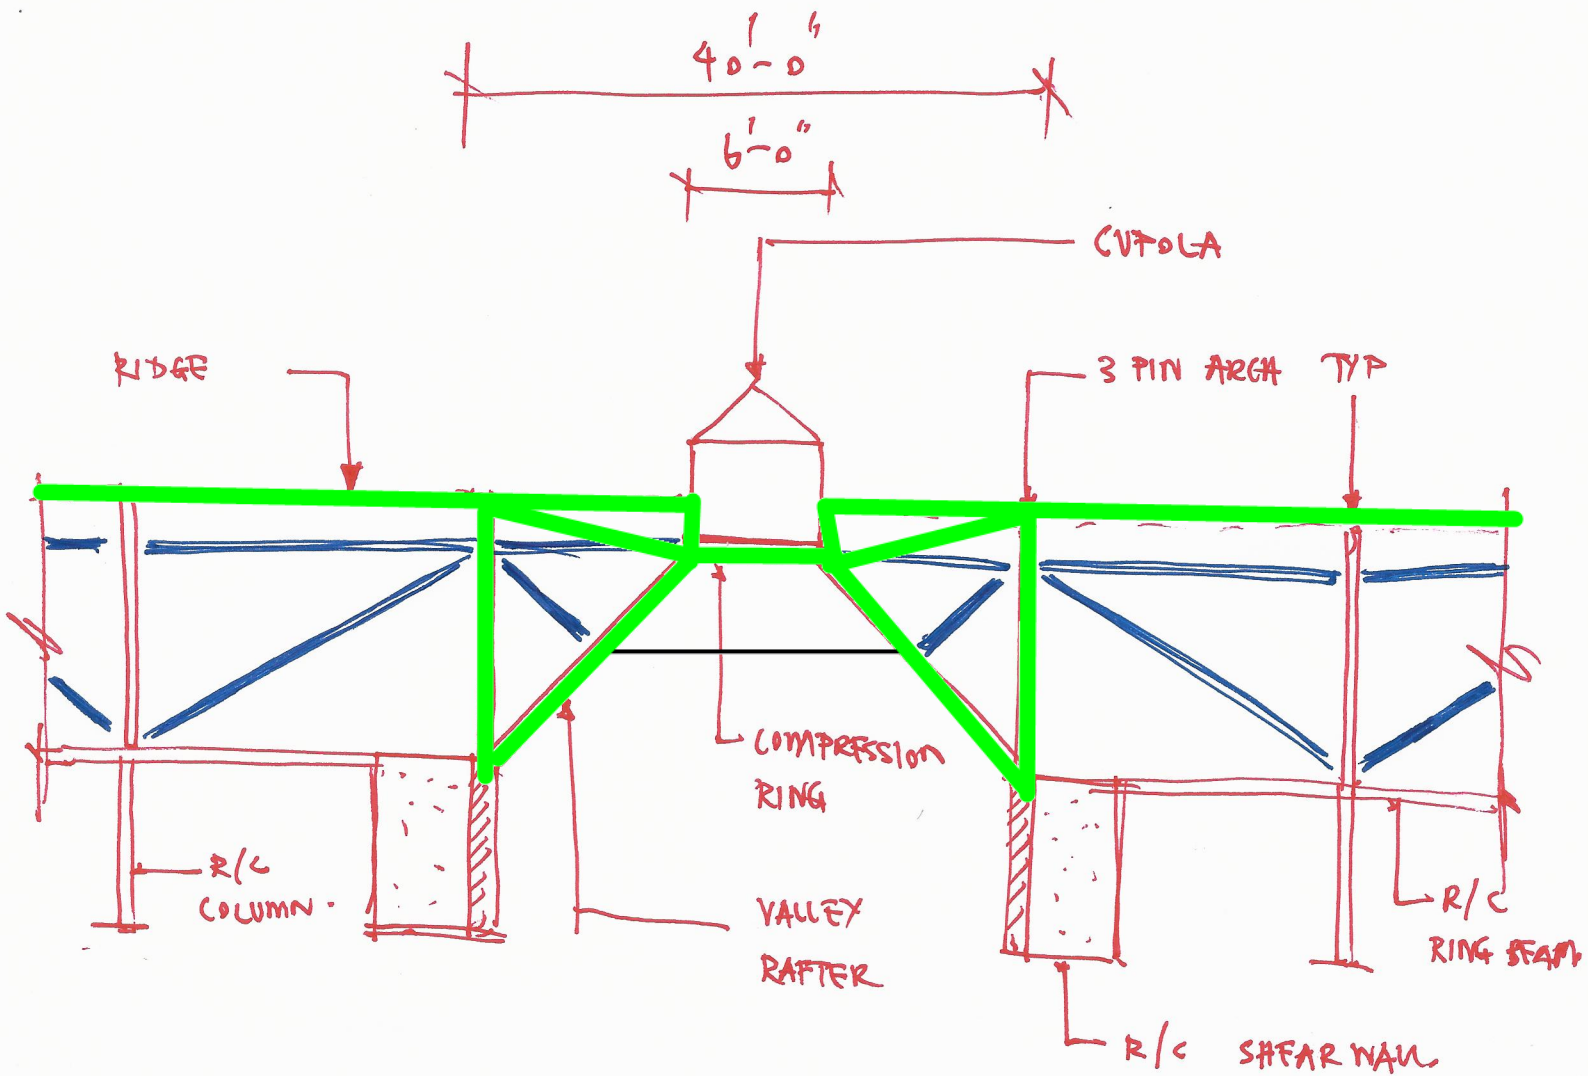

PARTIAL BUILDING SECTION

- ROOF BRACING IN PLANE OF ROOF
- PRIMARY FRAMING