


Center members are 7.5"x1.5"  
I believe there are 3 total along the length of the roof

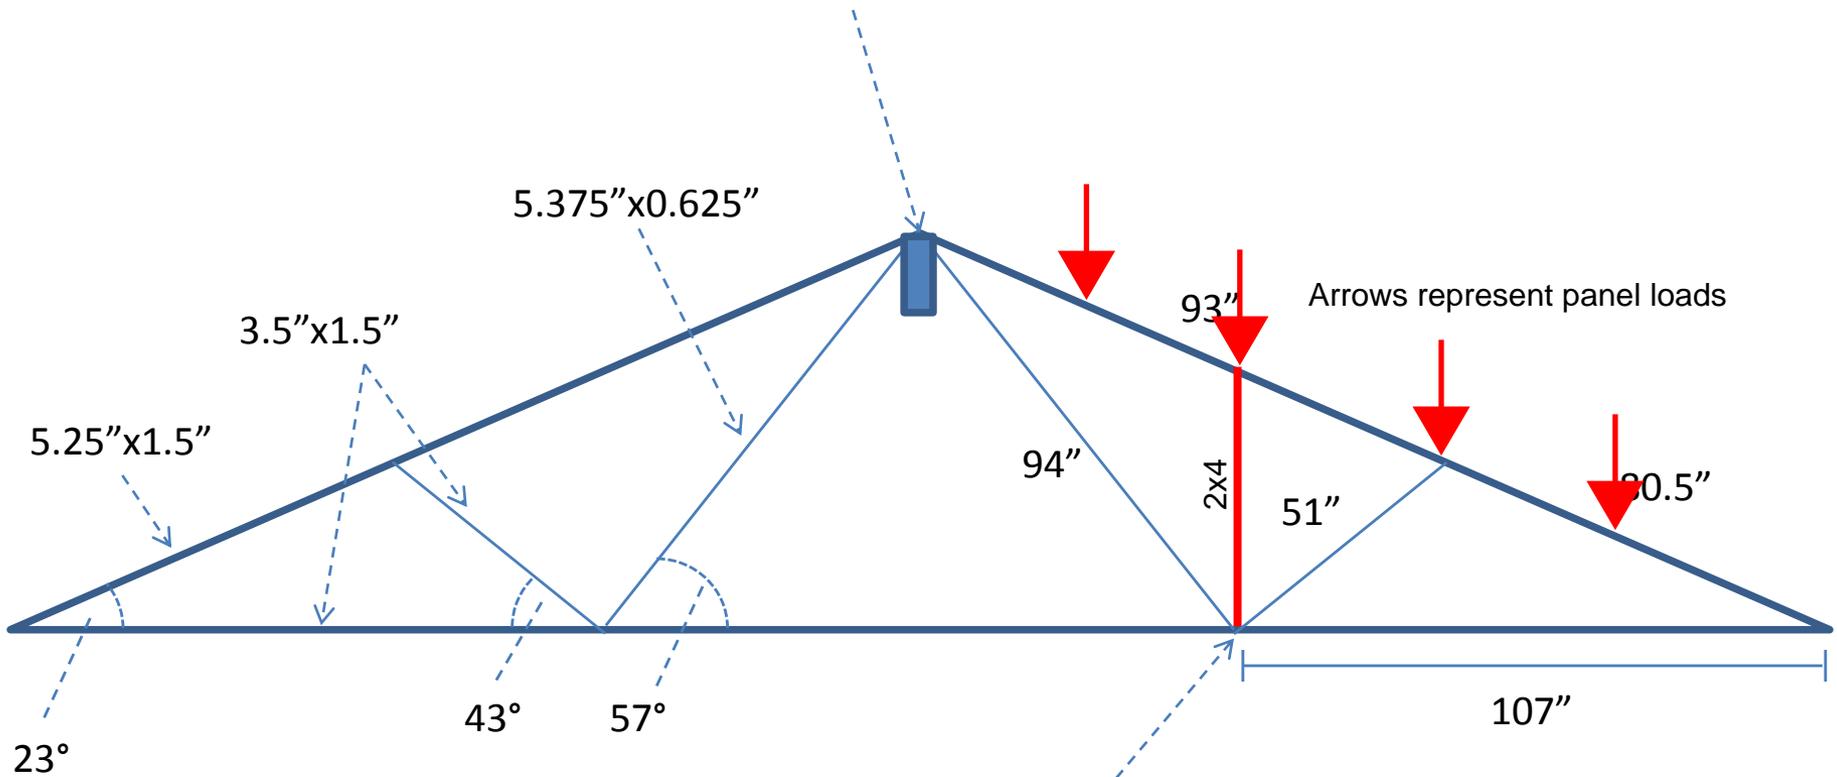

Arrows represent panel loads

1.75"x5" nail plate between 51"  
member and horizontal member

There are 18 rafters on each side, 20"  
center to center at the edge and 24" c-  
to-c for the interior members

Roof Pitch = 5/12

Panels mounted at the same angle as the roof

Panels are 64.96" x 39.05"

Rafter spacing 1'8" at the ends, 2' between all interior members

