


1
S-4
RADIAL SECTION OF FRAMING
SCALE: 1/4" = 1'-0" 4706DT01

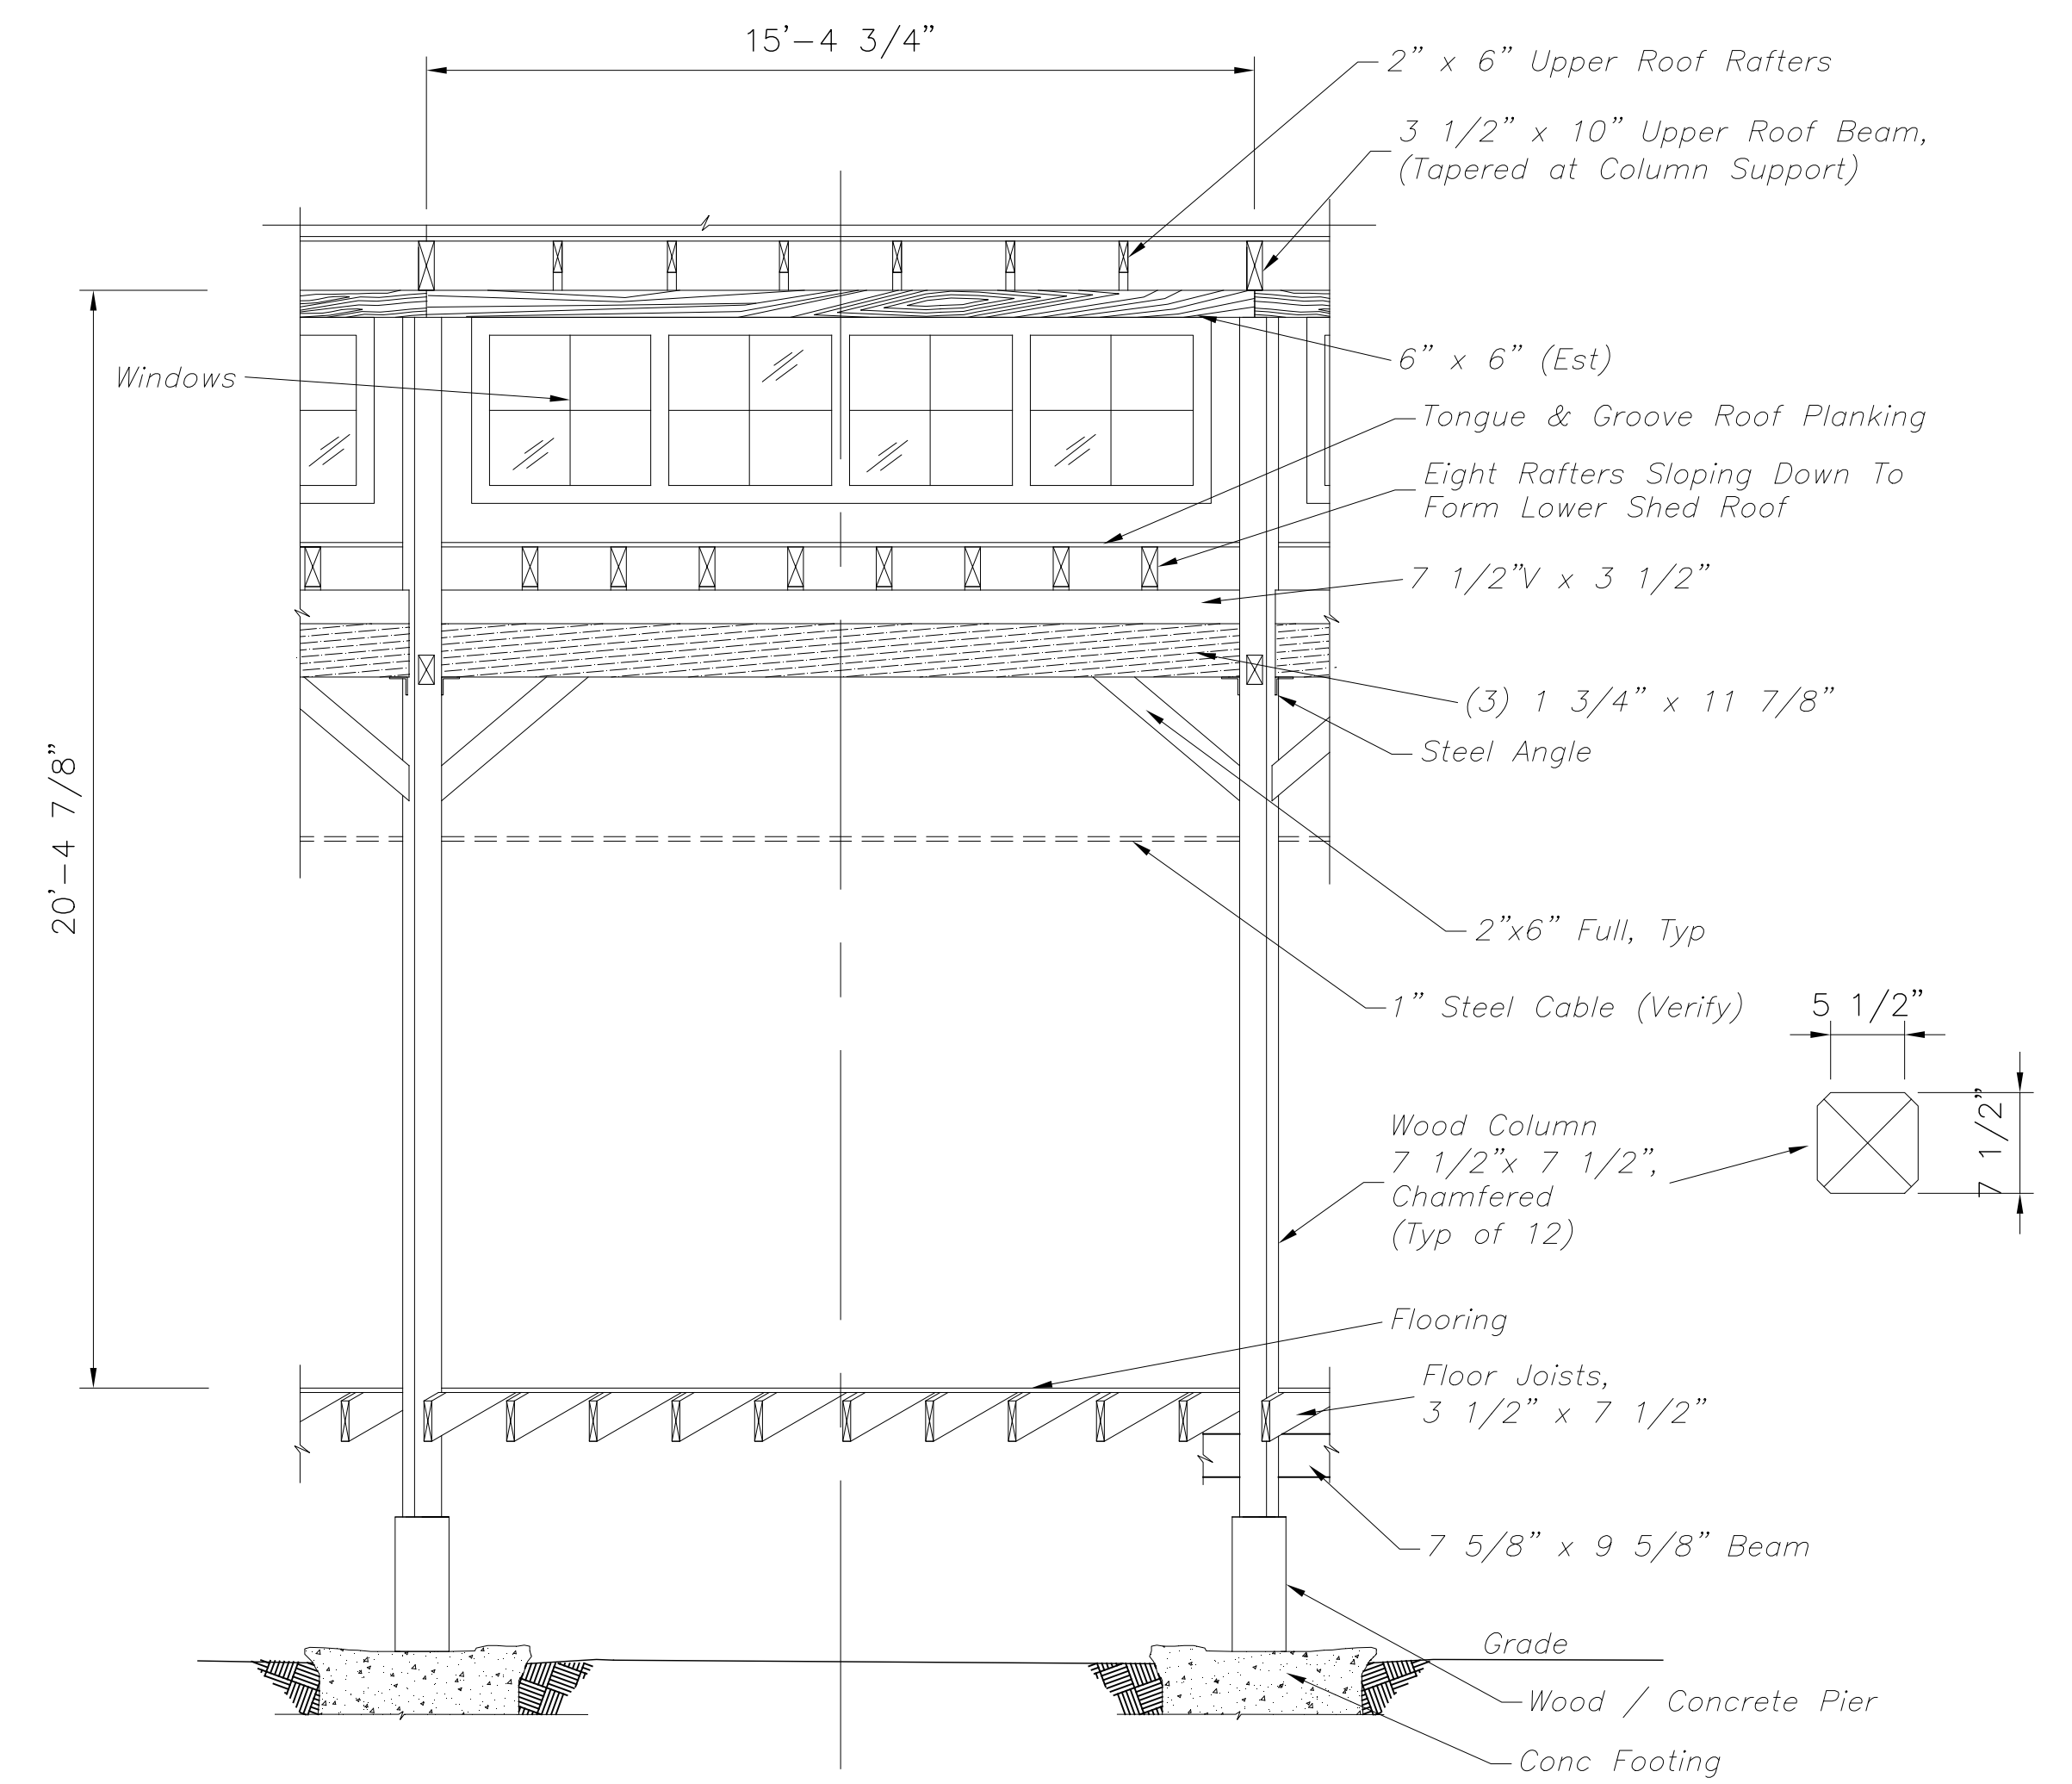

2
S-4
SECTION
SCALE: 1/4" = 1'-0" 4706DT06