

SHEAR WALL DETAIL

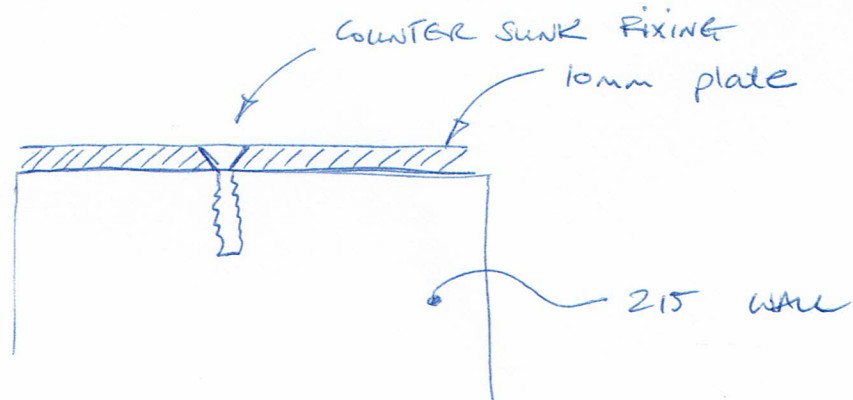
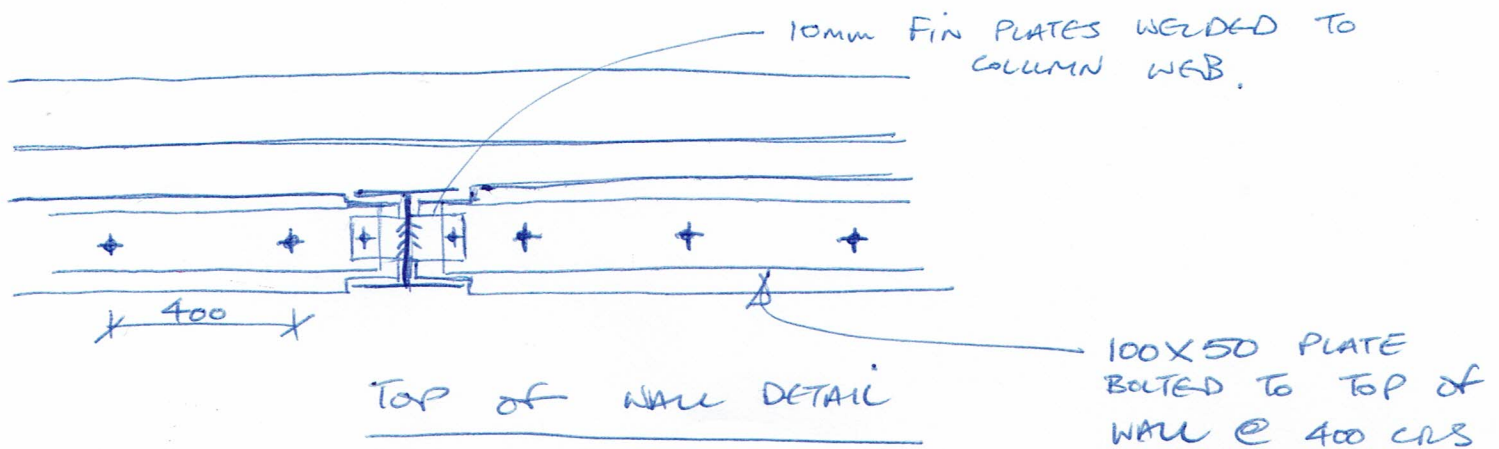
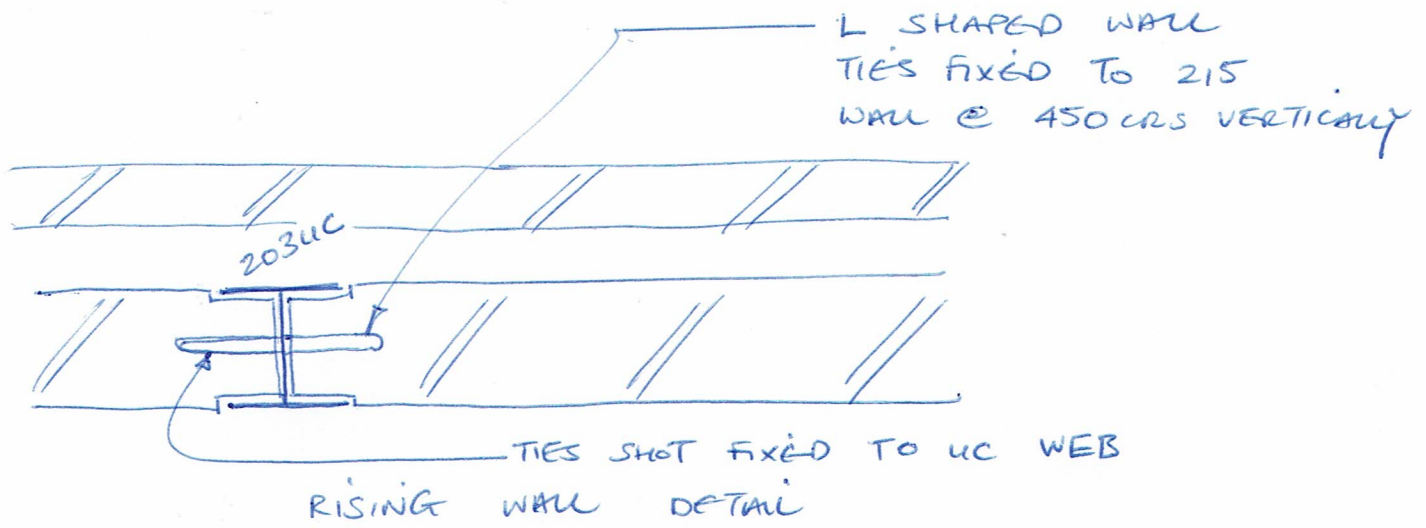


PLATE FIXING DETAIL