


EXISTING

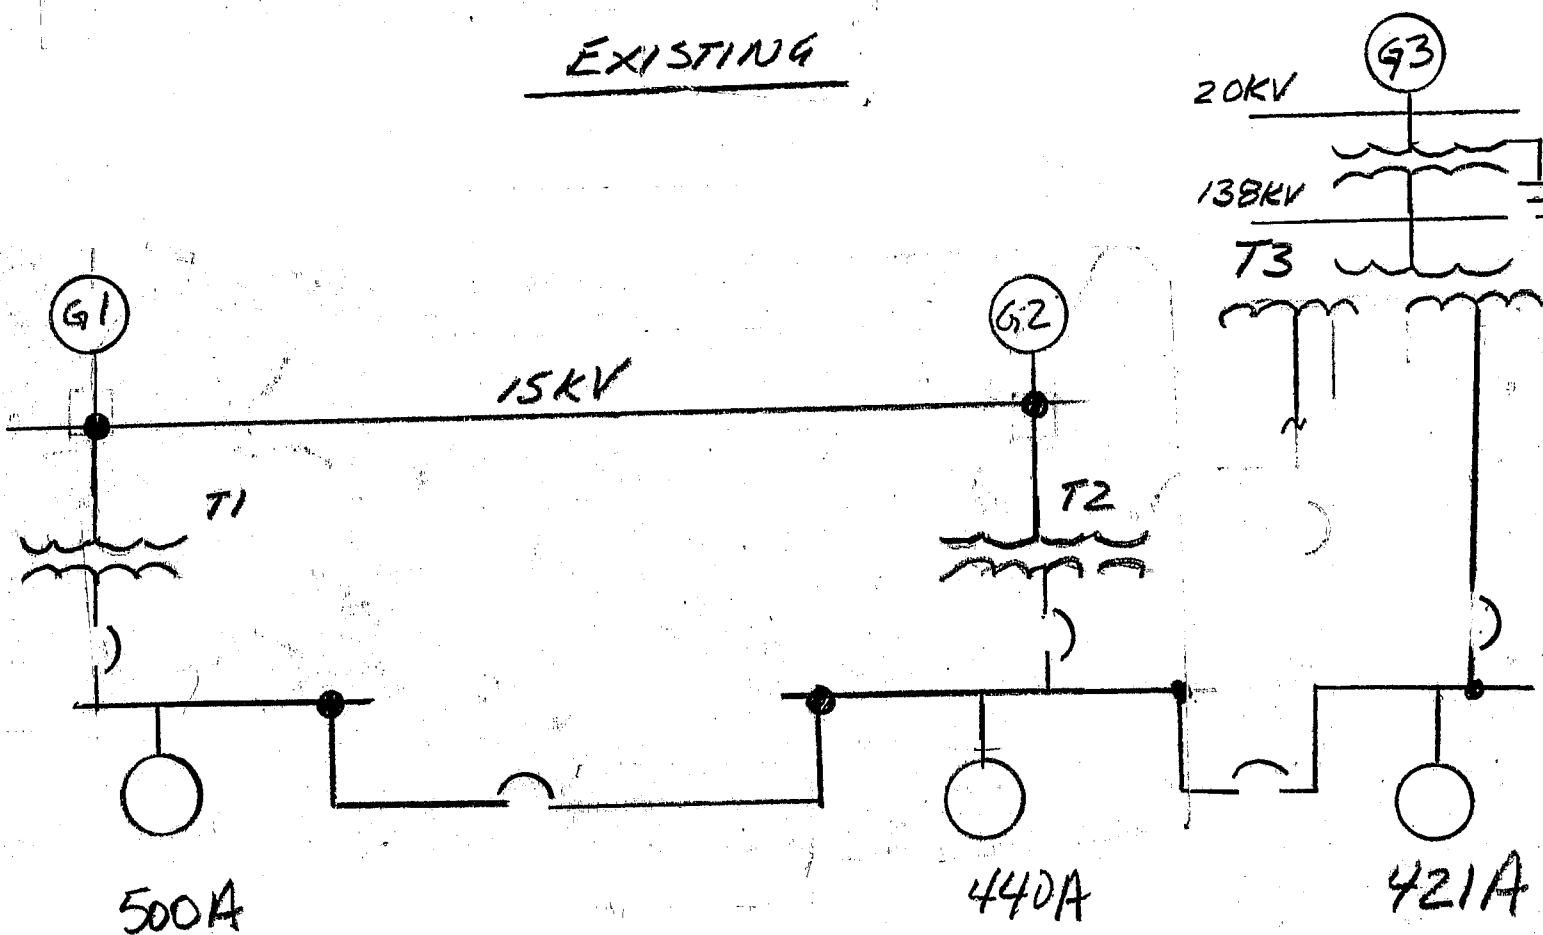

PROPOSED

T3: 138KV-13.8/4.16KV
(HV, HX, HY)
40/53.3/66.7
MVA