


# SLAB

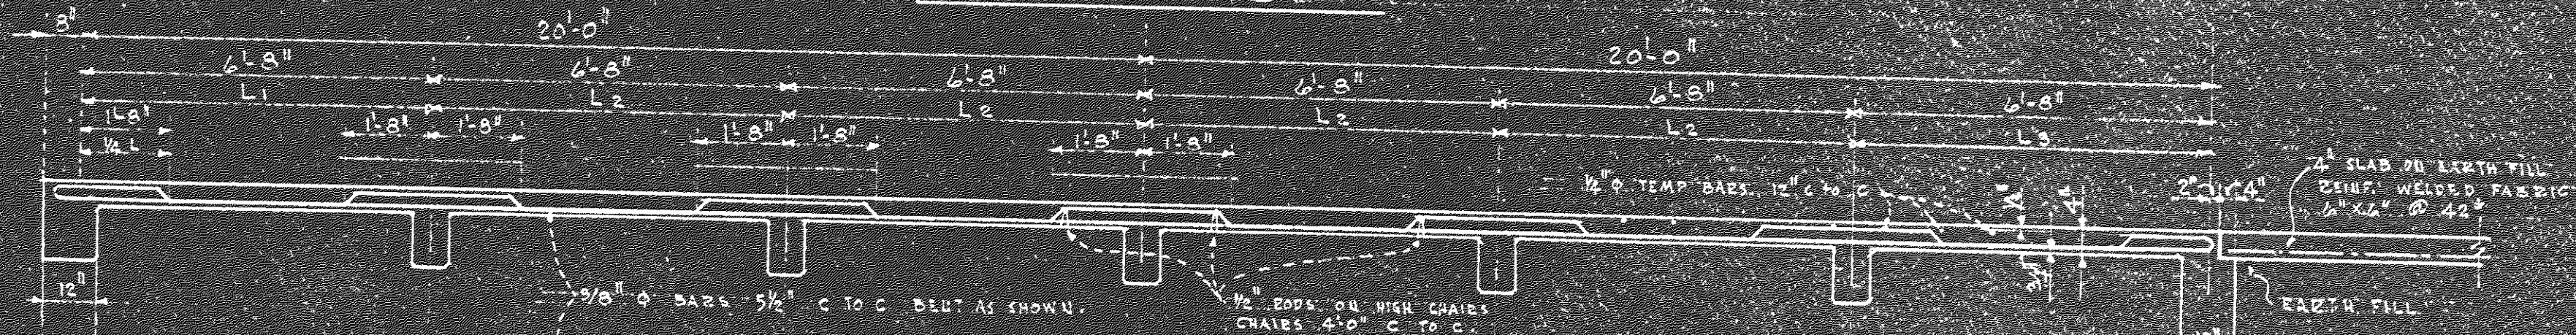

TYPICAL SECTION THRU SLAB

SLAB BENDING DIAGRAM