



IT IS A VIOLATION OF LAW FOR ANY PERSON, UNLESS THEY ARE ACTING UNDER THE DIRECTION OF A LICENSED PROFESSIONAL ENGINEER, ARCHITECT, LANDSCAPE ARCHITECT, OR LAND SURVEYOR, TO ALTER AN ITEM BEARING THE STAMP OF A LICENSED PROFESSIONAL IS ALTERED, THE ALTERING ENGINEER, ARCHITECT, LANDSCAPE ARCHITECT, OR LAND SURVEYOR SHALL STAMP THE DOCUMENT AND INCLUDE THE NOTATION "ALTERED BY" FOLLOWED BY THEIR SIGNATURE, THE DATE OF SUCH ALTERATION, AND A SPECIFIC DESCRIPTION OF THE ALTERATION.

PROJECT MANAGER JR
CHECK JF
DRAFTING NJ
CHECK OH
DESIGN PJ
JOB MANAGER RJS
DESIGN SUPERVISOR SWSAB


FILE NAME = X73081.CPB.1_SEC_DET_CIP_007_BE.DGN
DATE/TIME = Monday, October 12, 2009 01:02:10 PM
USER = rjackson2

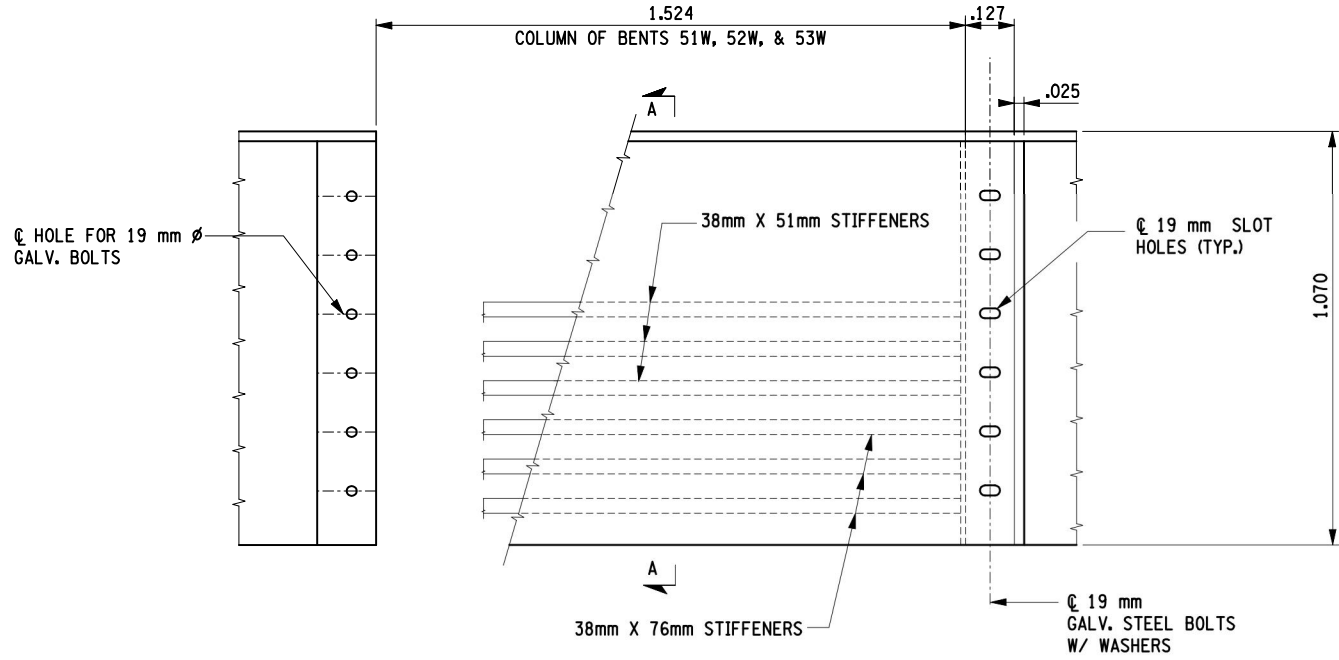

ELEVATION OF CONTINUITY PLATE AT COLUMNS

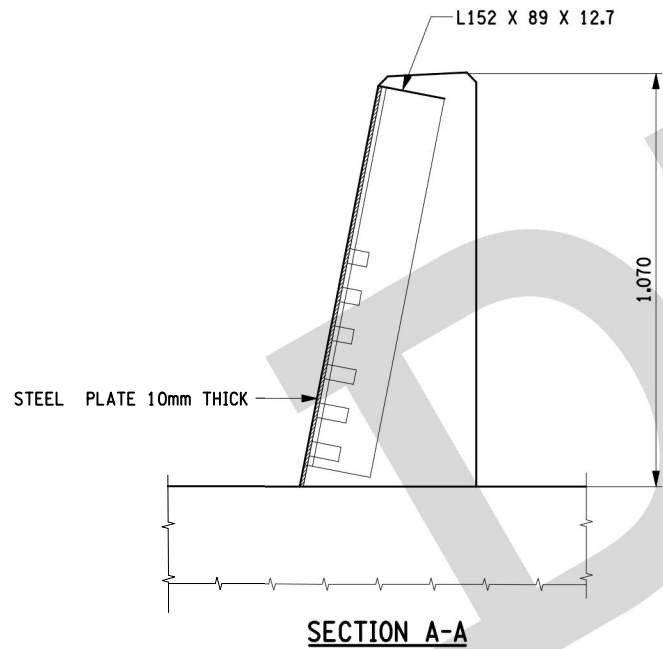

SECTION A-A

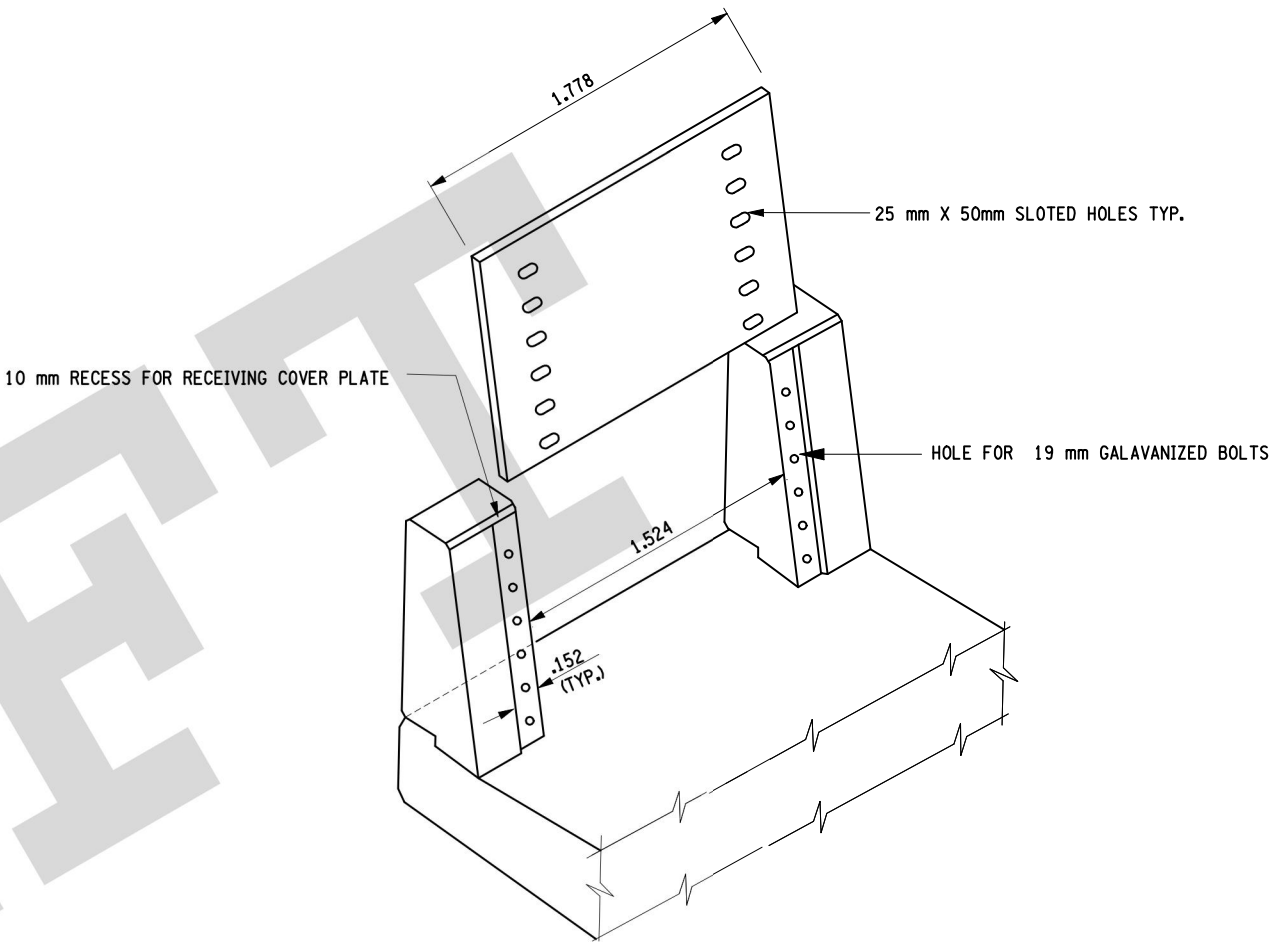

CONTINUITY PLATE DETAIL AT COLUMN
FOR SINGLE SLOPE CONCRETE
BARRIER

APPROVED BY:

ALTERED BY:
DATE:

REFERENCES:

1. EXISTING AND PROPOSED DECK CROSS SECTIONS
2. PROPOSED CONCRETE BARRIER DETAILS
3. CIP PLAN
4. FRAMING PLAN

DWG NO.

CIP-BCS-90 THRU CIP-BCS-93
CIP-BRT-1
CIP-BP-6
FRD-5

NOTES:

1. ALL DETAILS SHOWN ON THIS SHEET SHALL BE INCLUDED IN ITEMS 564.510001 M.

AS-BUILT REVISIONS
DESCRIPTION OF ALTERATIONS:

BQE-GOWANUS-PROSPECT EXPRESSWAYS
VNB TO RAPELYE ST. / 4TH AVE. TO CHURCH AVE.

COUNTY: KINGS

DOCUMENT NAME: X73081.CPB.1_SEC_DET_CIP_007_BE.DGN

PIN X730.81

PS&E DATE AUG. 2009

BRIDGES
1-06531-8

CULVERTS

ALL DIMENSIONS ARE IN m UNLESS OTHERWISE NOTED

CIP DETAILS -7
SHORE PKWY MEDIAN BARRIER DETAILS - 2
SHORE PKWY INTERCHANGE INTERIM DECK REPLACEMENT

CONTRACT NUMBER

D261302

DRAWING NO.
CIP-BD-7
SHEET NO.

BSU
Bechtel
Sells
URSG