


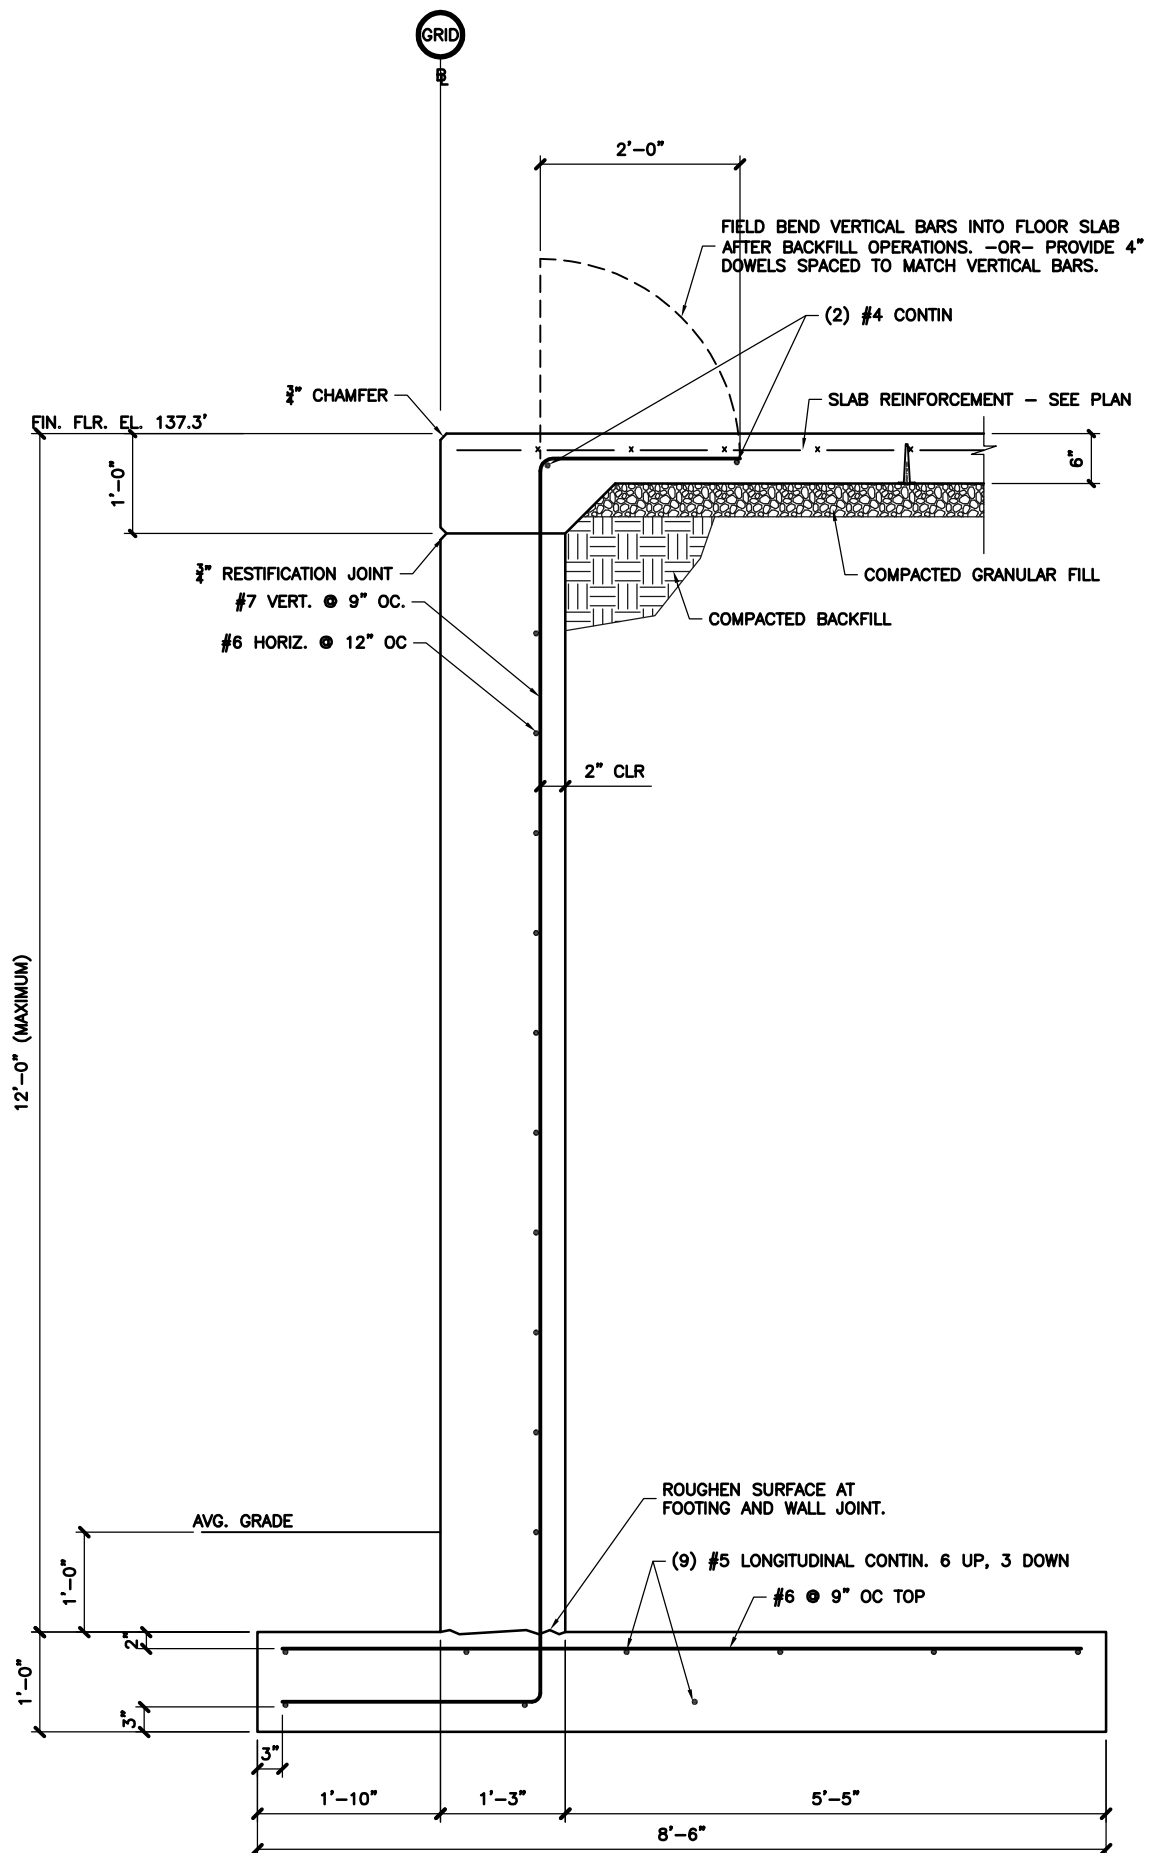

1  
F3

12' RETAINING WALL

3/4" = 1'-0"