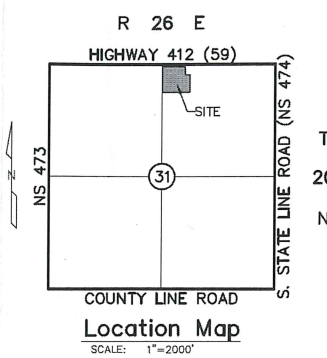
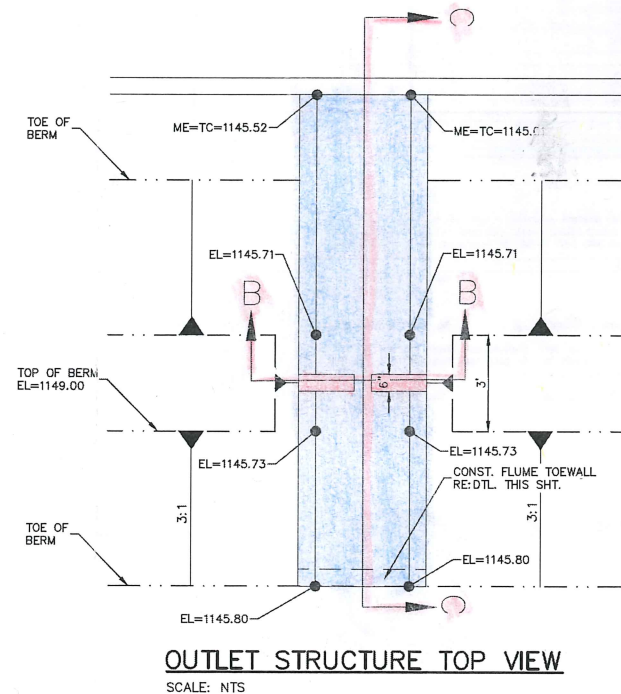
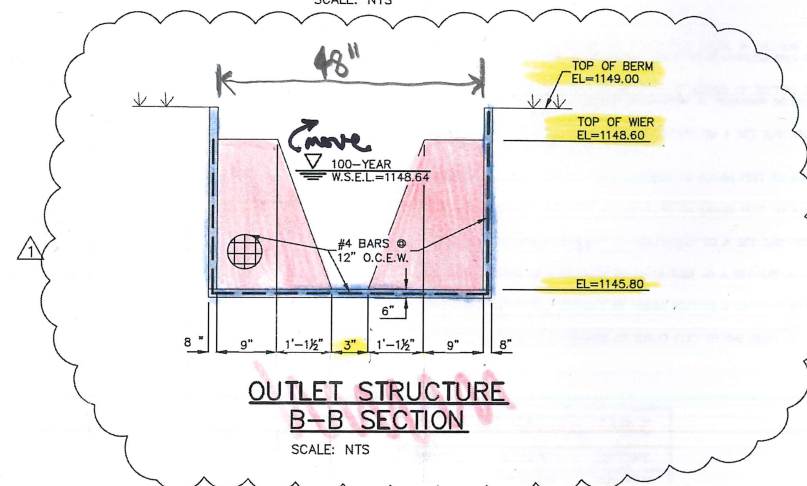
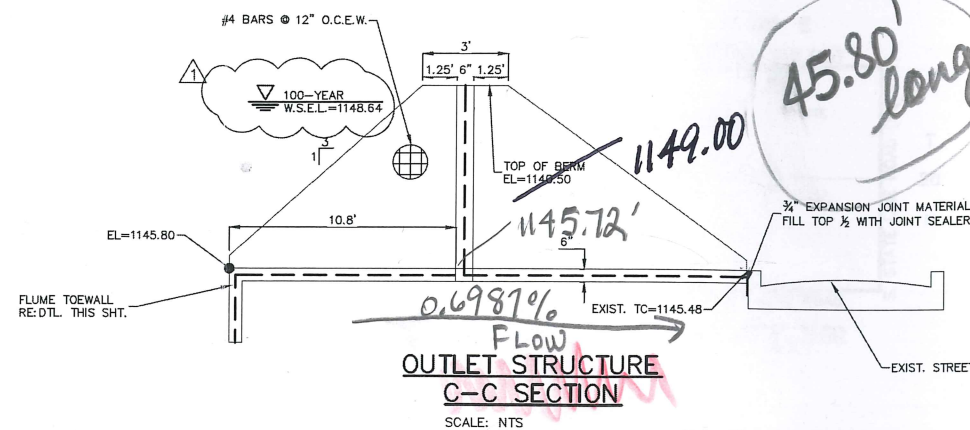
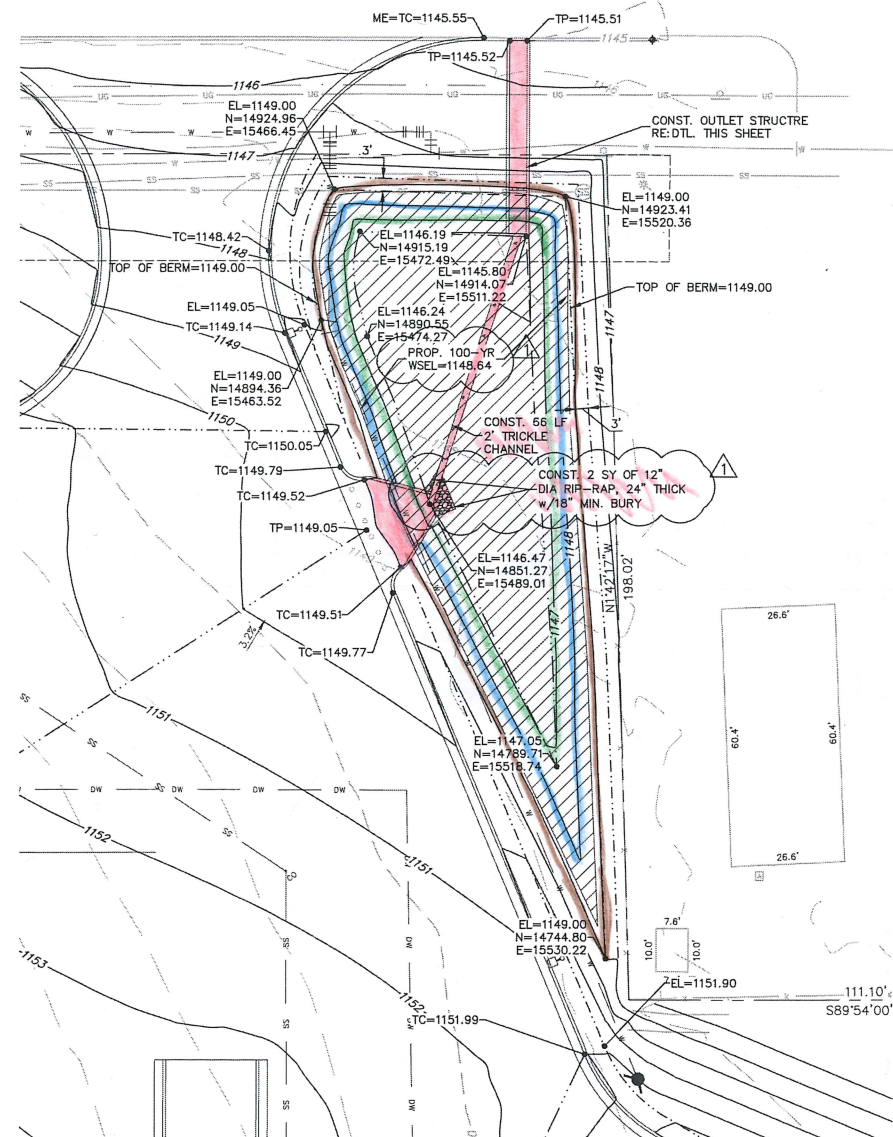


GRADING LEGEND

TC	TOP OF CURB ELEVATION
TP	TOP OF PAVING ELEVATION
ME	MAINT EXISTING ELEVATION
TG	TOP OF GRADE ELEVATION
TR	MANHOLE TOP RM ELEVATION
FL	FLOWLINE ELEVATION
TW	TOP OF WALL ELEVATION
TSW	TOP OF SIDEWALK ELEVATION
TB	TOP OF BANK ELEVATION
EL	TOP OF GROUND ELEVATION

--- FLOW LINE

→ DIRECTIONAL FLOW ARROW

--- PROPOSED RETAINING WALL

12.35 EXISTING CONTOUR

12.35 PROPOSED CONTOUR

NOTE: NOT ALL SYMBOLS MAY BE SHOWN ON THIS PLAN.

RUBBS CONSULTING, LLC
CIVIL ENGINEERING & LAND PLANNING
1819 S. Morgan Road
Oklahoma City, OK 73128
Phone: (405) 265-5641
Fax: (405) 265-5649

A circular professional engineer seal for the State of Oklahoma. The outer ring contains the text "REGISTERED PROFESSIONAL ENGINEER" at the top and "OKLAHOMA" at the bottom. The inner circle contains the name "MARK C. GRUBBS" and the license number "21697". The seal is stamped over a handwritten signature.

**LOVE'S TRAVEL STOPS &
COUNTRY STORES**
HIGHWAY 412 (59) & SASSAFRAS STREET
WEST SILOAM SPRINGS, OK

Prof. No. 14-071	REVISIONS		
Date: 12-14-15	NO.	DESCRIPTION	DATE
Scale: (Vert.) 1"=20'	1	ADDENDUM #1	12-22-15
Drawn By: SCB			
Checked By: SCB			
Approved By: JMG			

SHEET NUMBER
C4.5