




SECTION C-C

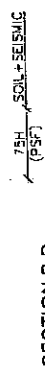

SECTION 8-B

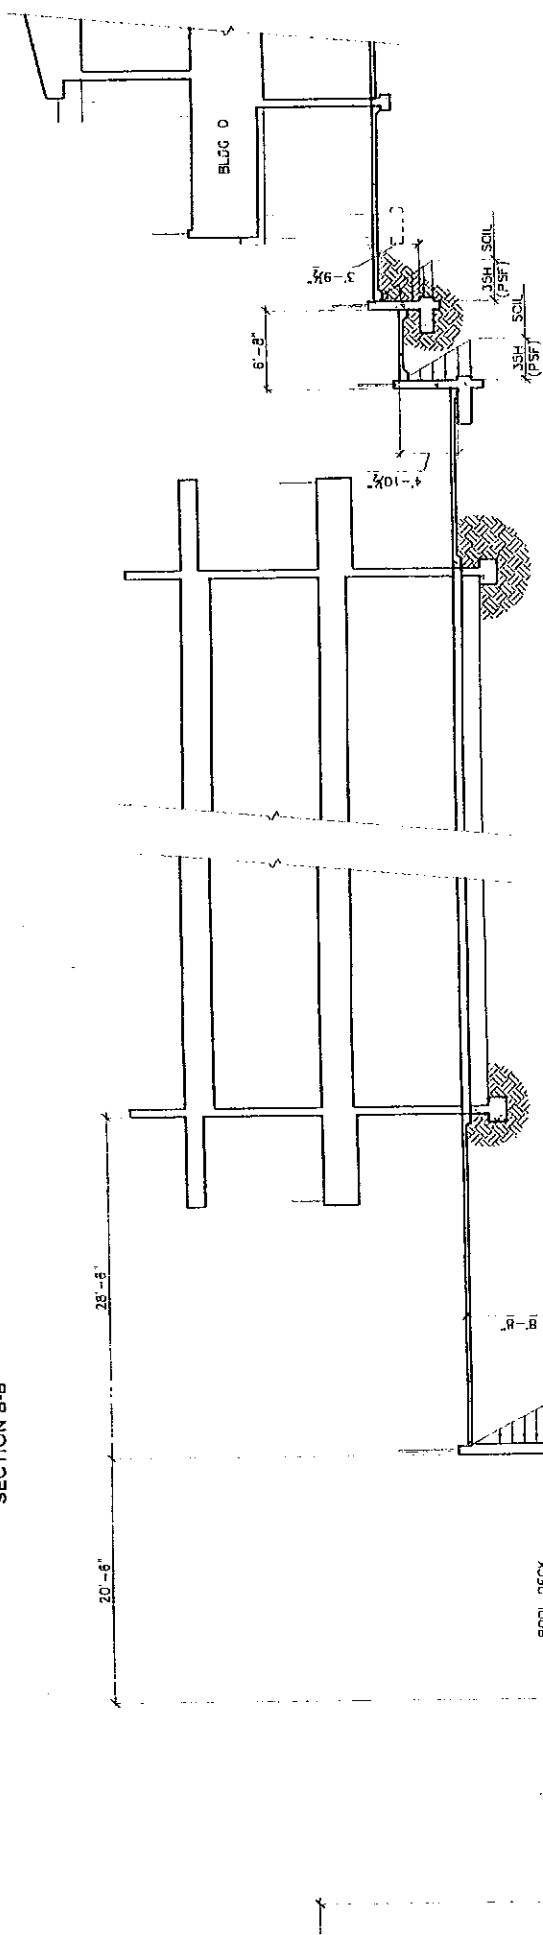

SECTION F-3

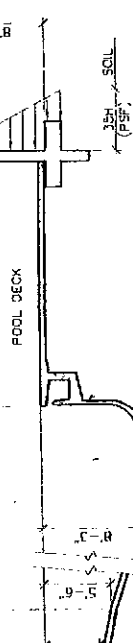


SECTION E-3

TER UPPER 4'-6"

WATER + SOIL BELOW 4' - 5"

AIR + SOIL + SEISMIC

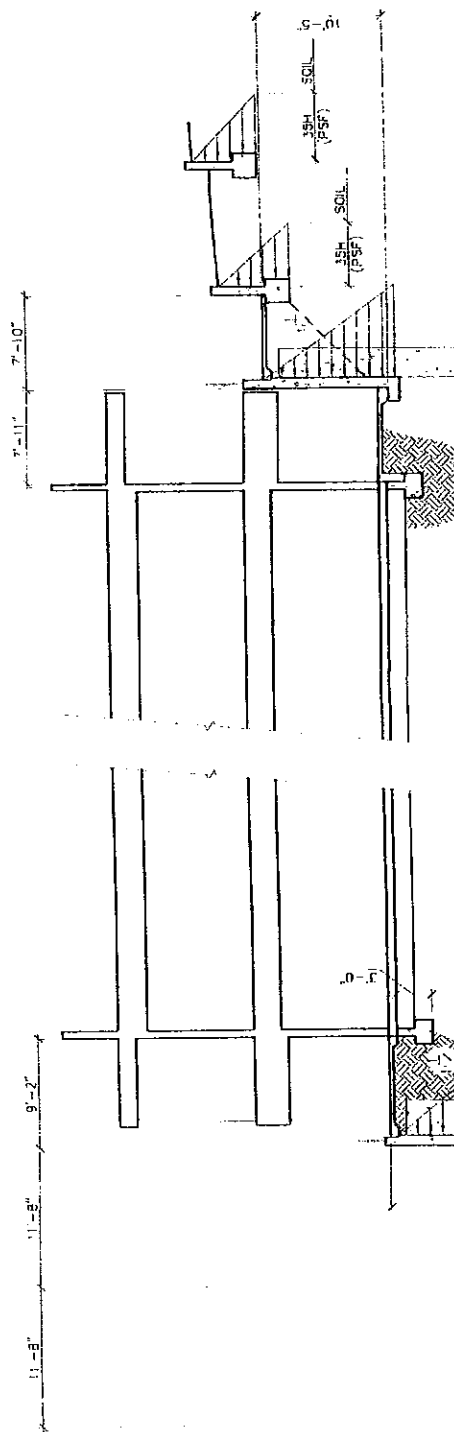

UNOFFICIAL