


PARTIAL PLAN.

— ROOF BRACING IN PLANE OF ROOF

▬ PRIMARY FRAMING

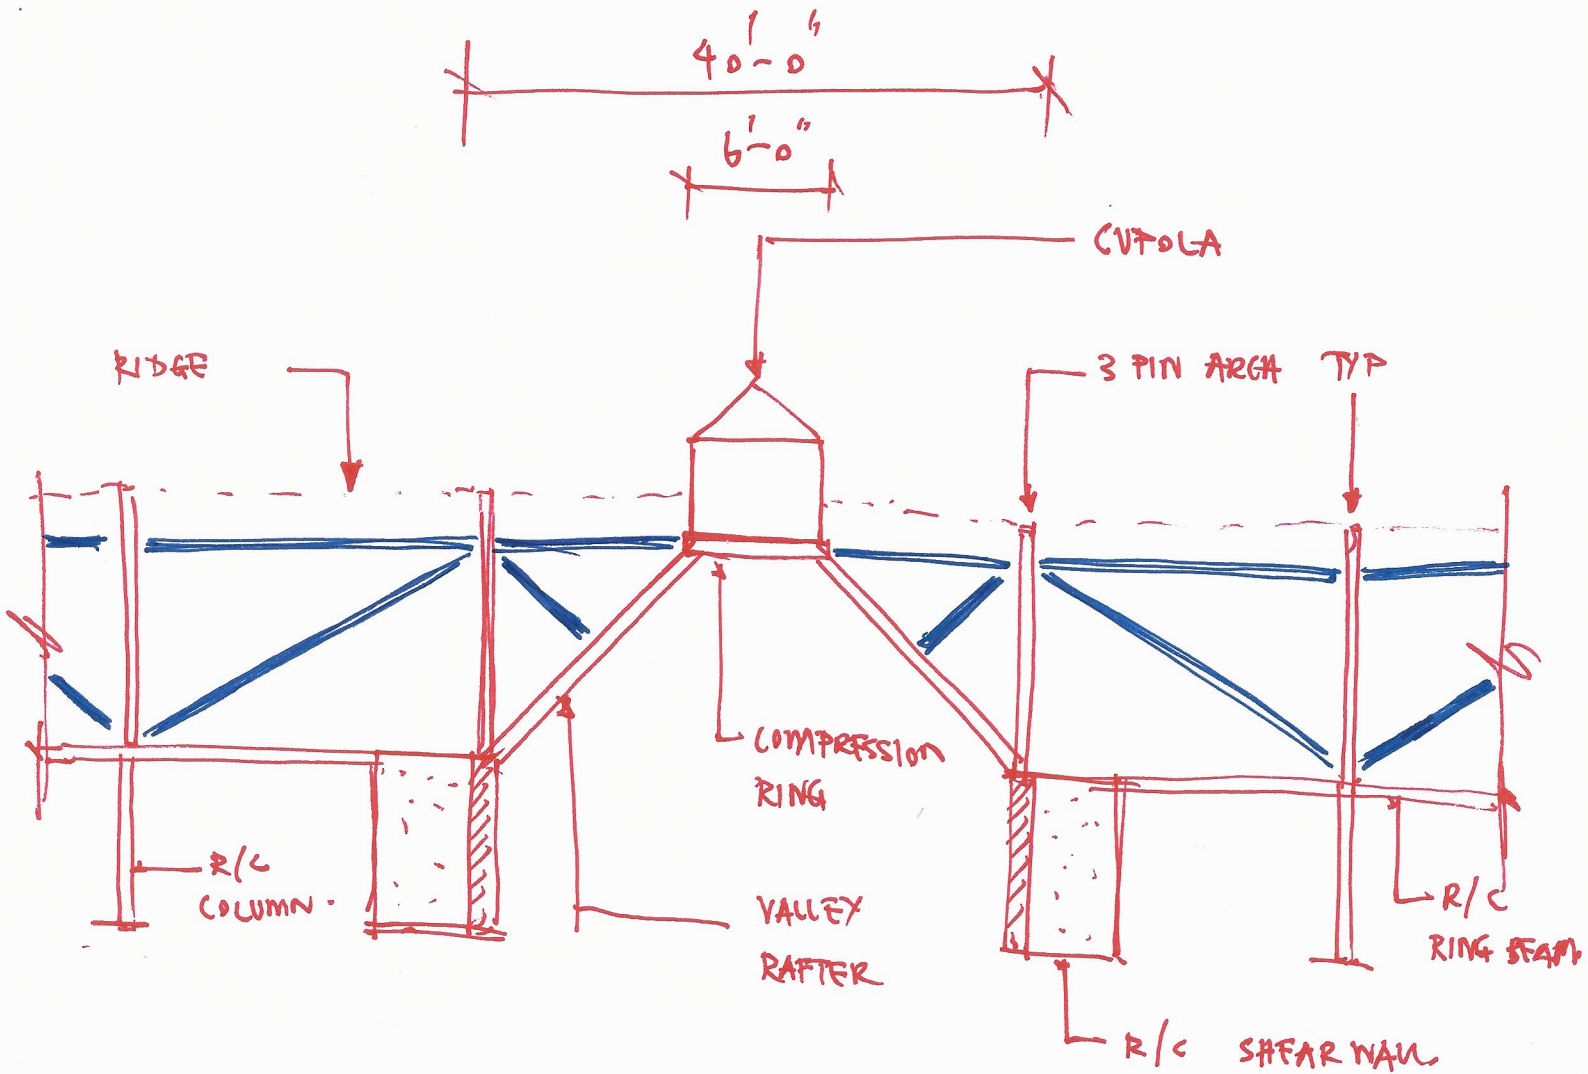

PARTIAL BUILDING SECTION

- ROOF BRACING IN PLANE OF ROOF
- PRIMARY FRAMING