


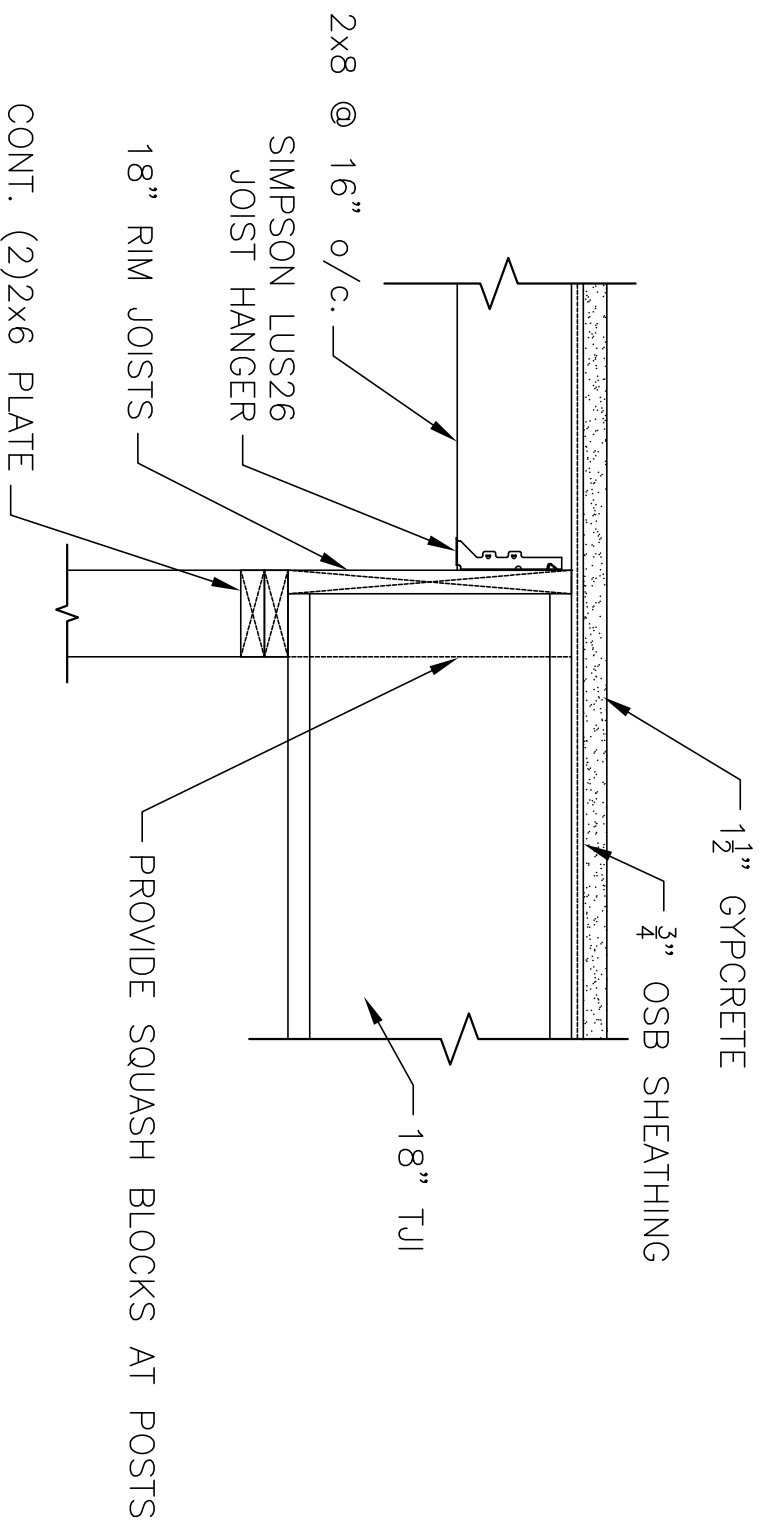

WALL SECTION

7
S4.1

3/4" = 1'-0"