


**BOREHOLE NEAREST
DRAIN PIPE UNDER
CLASSROOM**

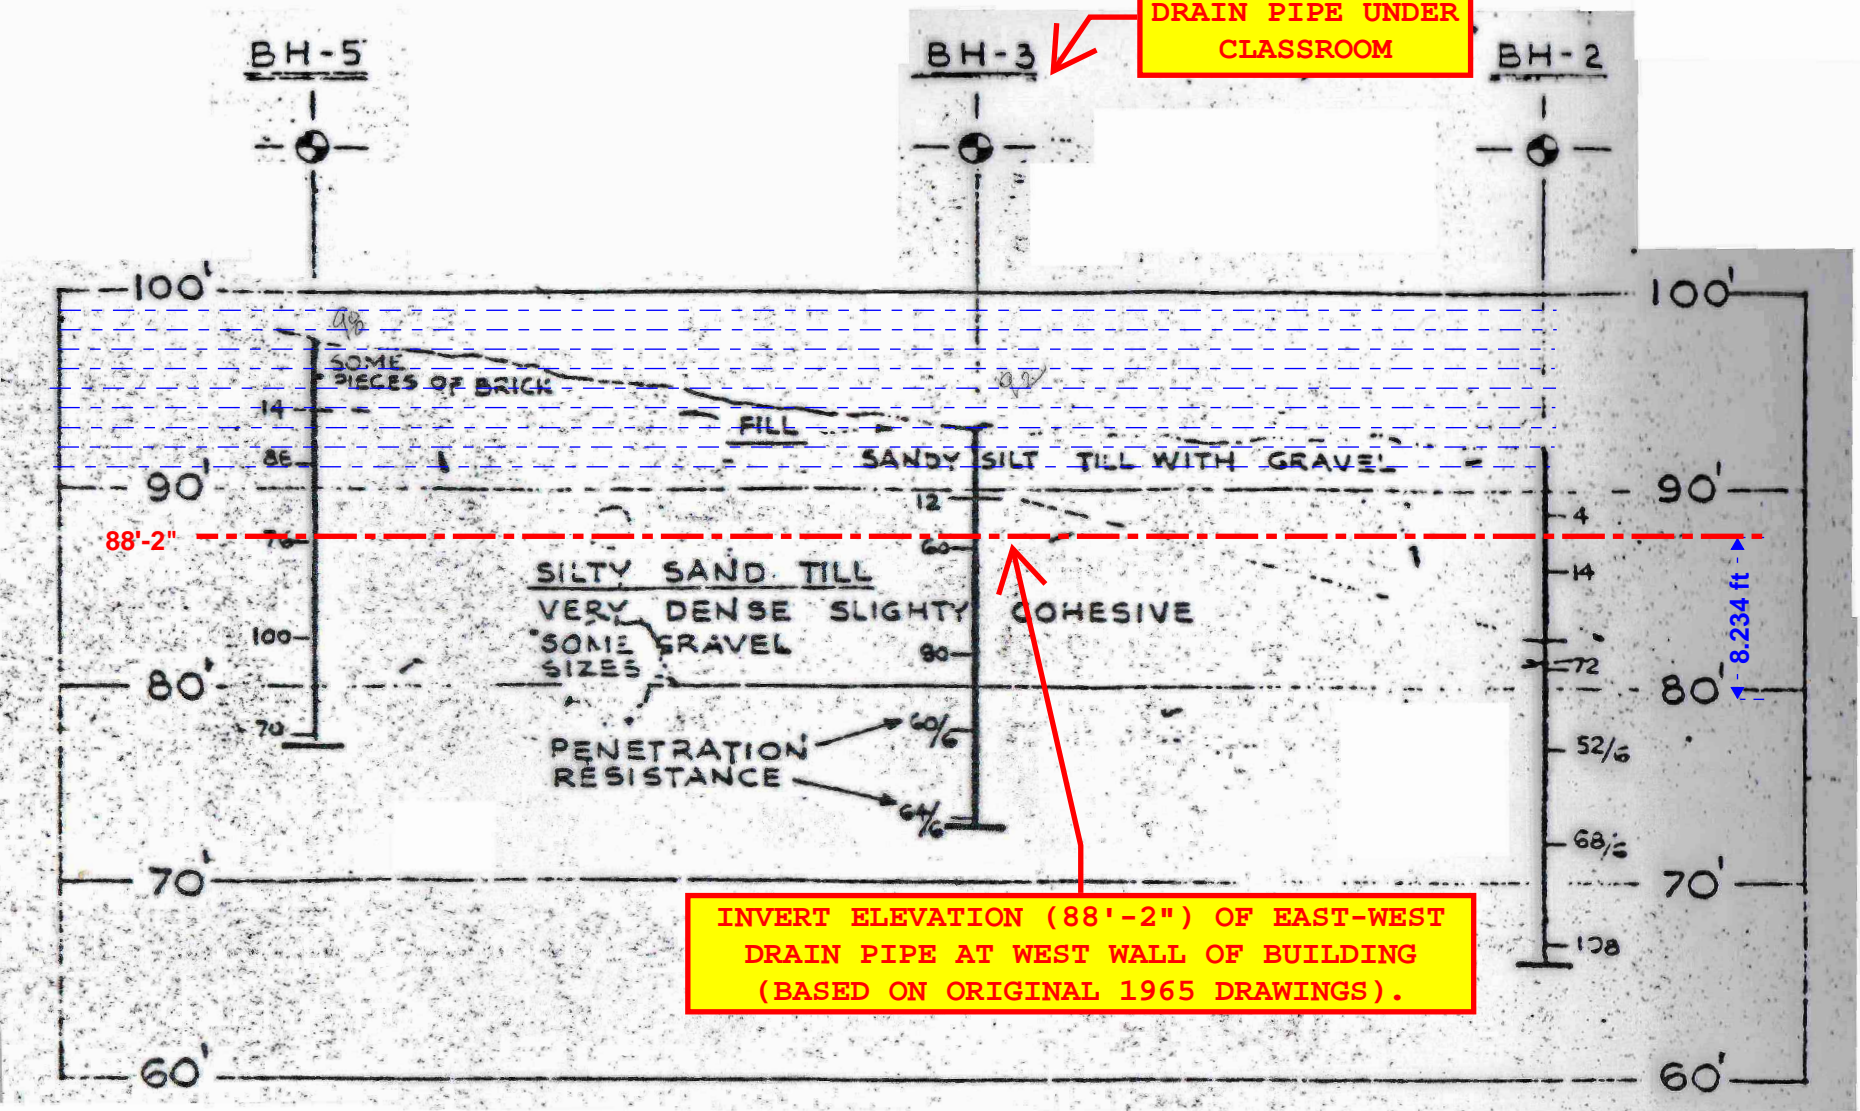

**INVERT ELEVATION (88'-2") OF EAST-WEST
DRAIN PIPE AT WEST WALL OF BUILDING
(BASED ON ORIGINAL 1965 DRAWINGS).**

INTERPRETED SUBSOIL STRATIGRAPHY.
SCALE: HOR. 1" = 30'-0"
VERT. 1" = 10'-0"