

SCHEMI DELLE ARMATURE

STEEL REINFORCEMENT SCHEME

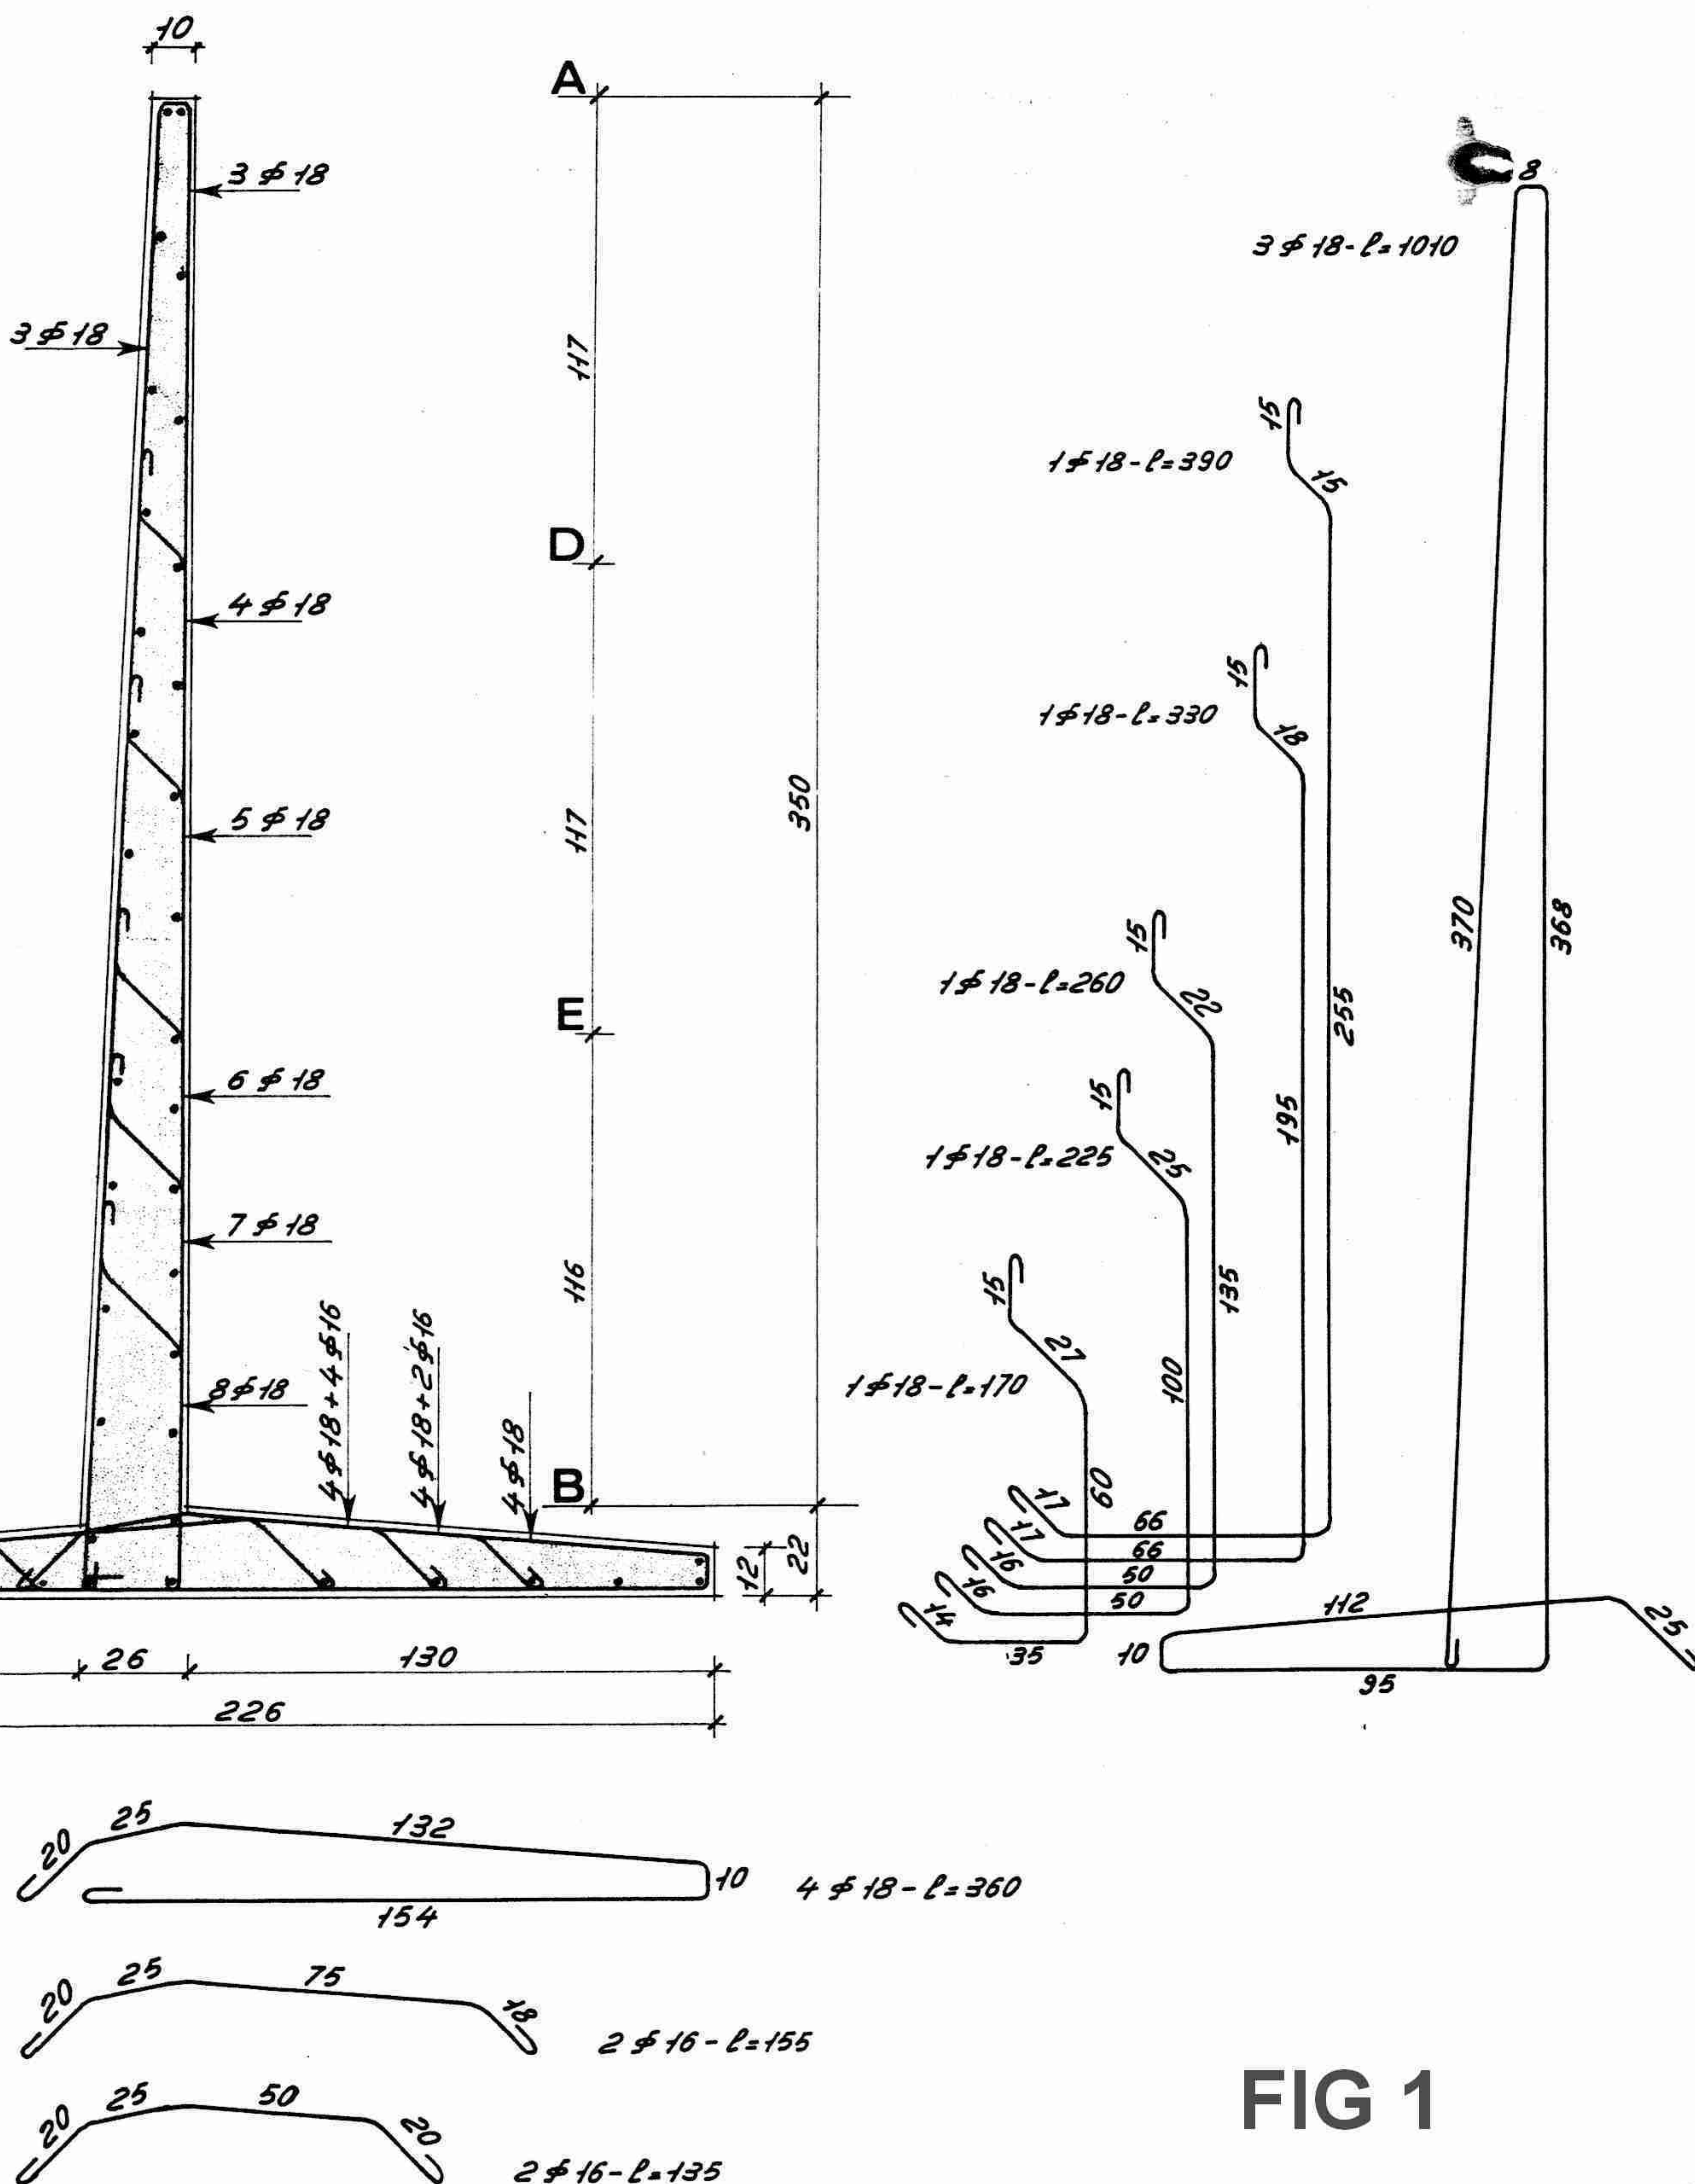


FIG 1