


HELICAL PILE TIE-DOWNS - SITE 1



HELICAL PILE TIE-DOWNS - SITE 2

CAPACITY:
 20,000-LB ALLOWABLE (COMP)
 10,000-LB ALLOWABLE (TENS)

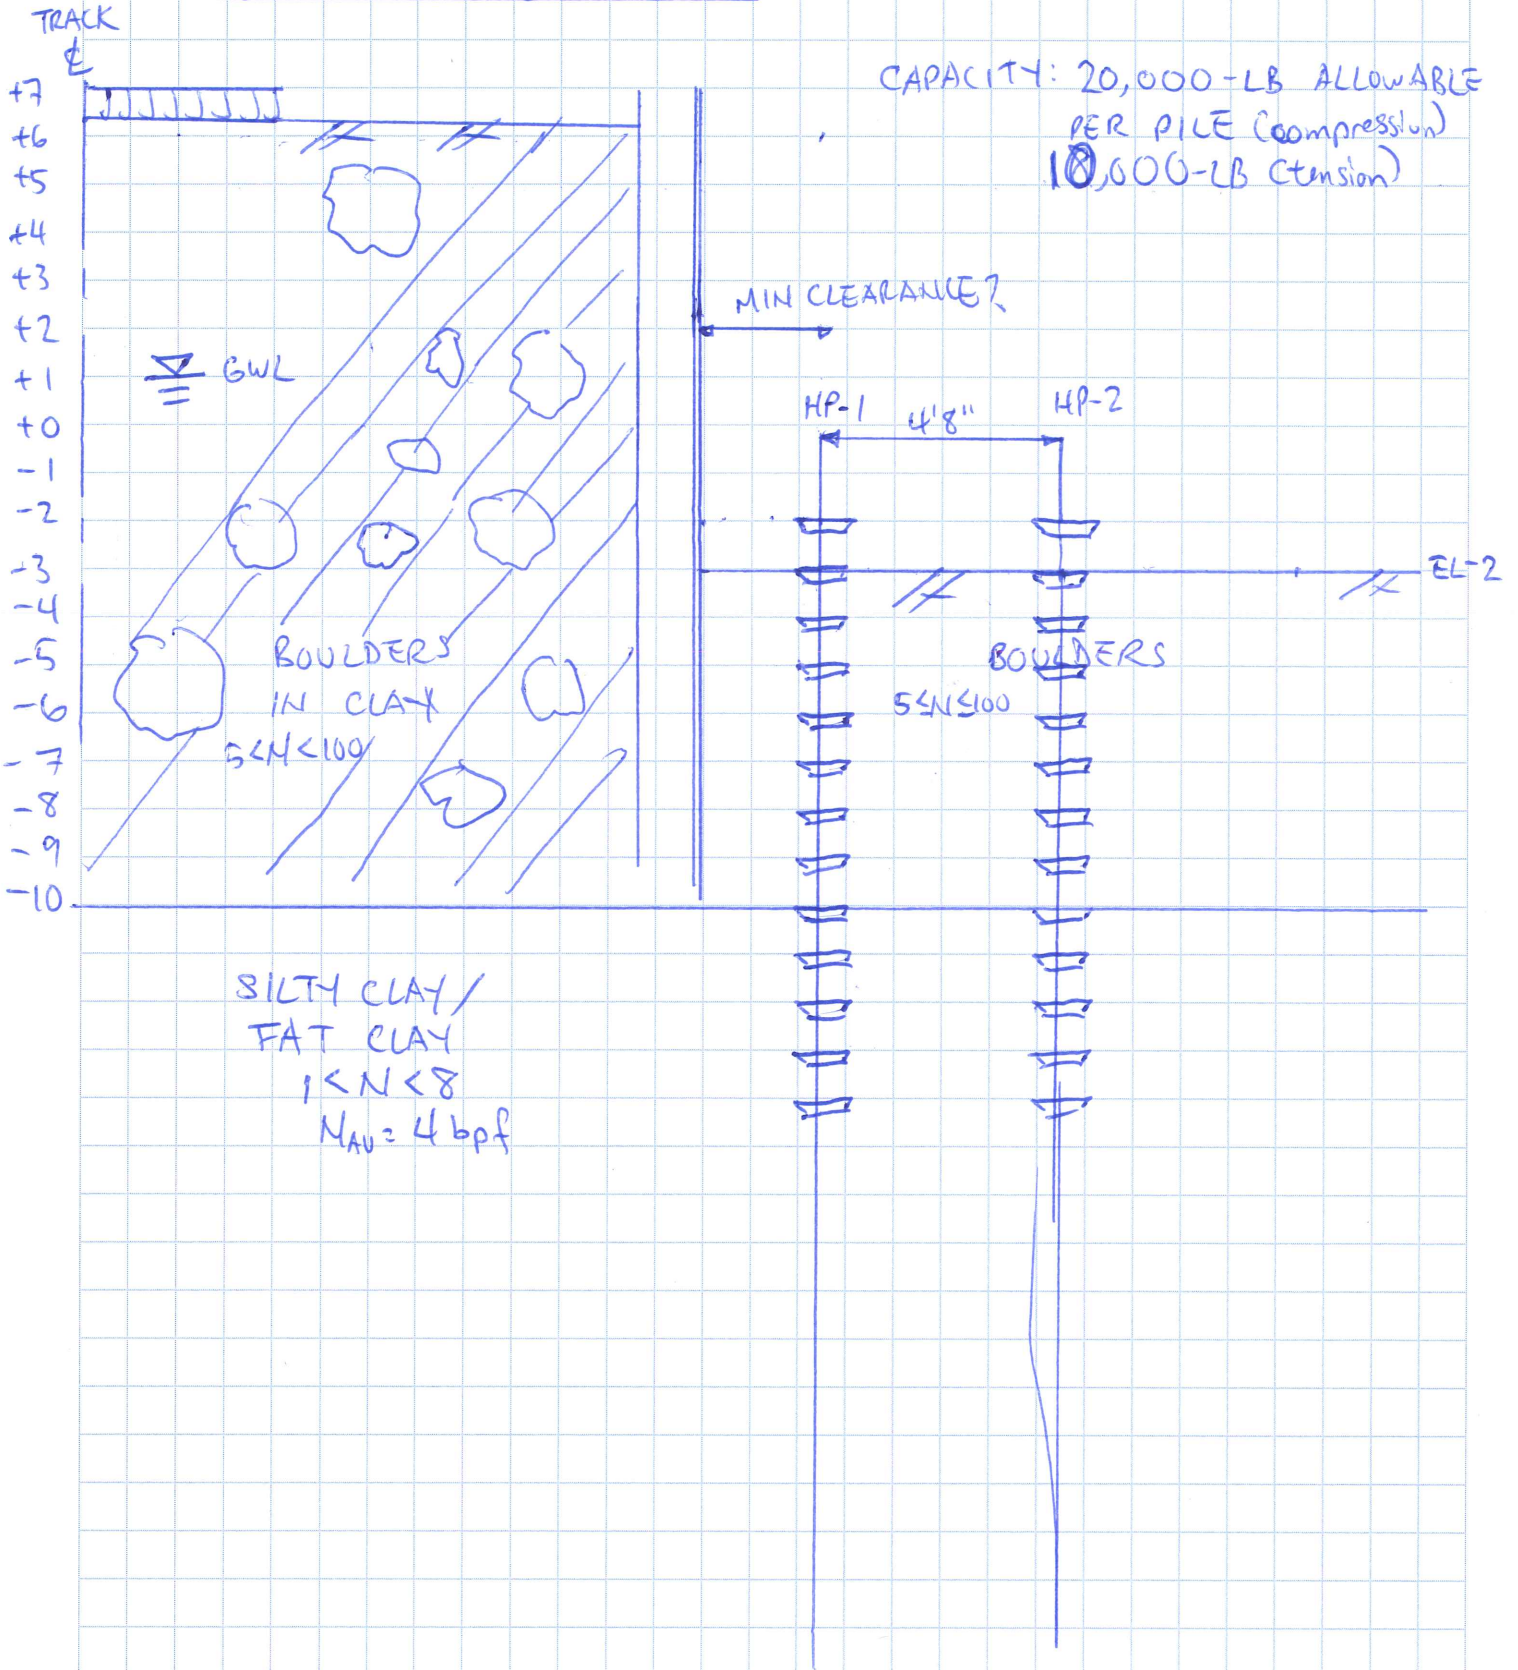