


1ST STOREY

COL
SPACING:

ALONG XDIR
= 9.65m

ALONG YDIR=
=12.0m

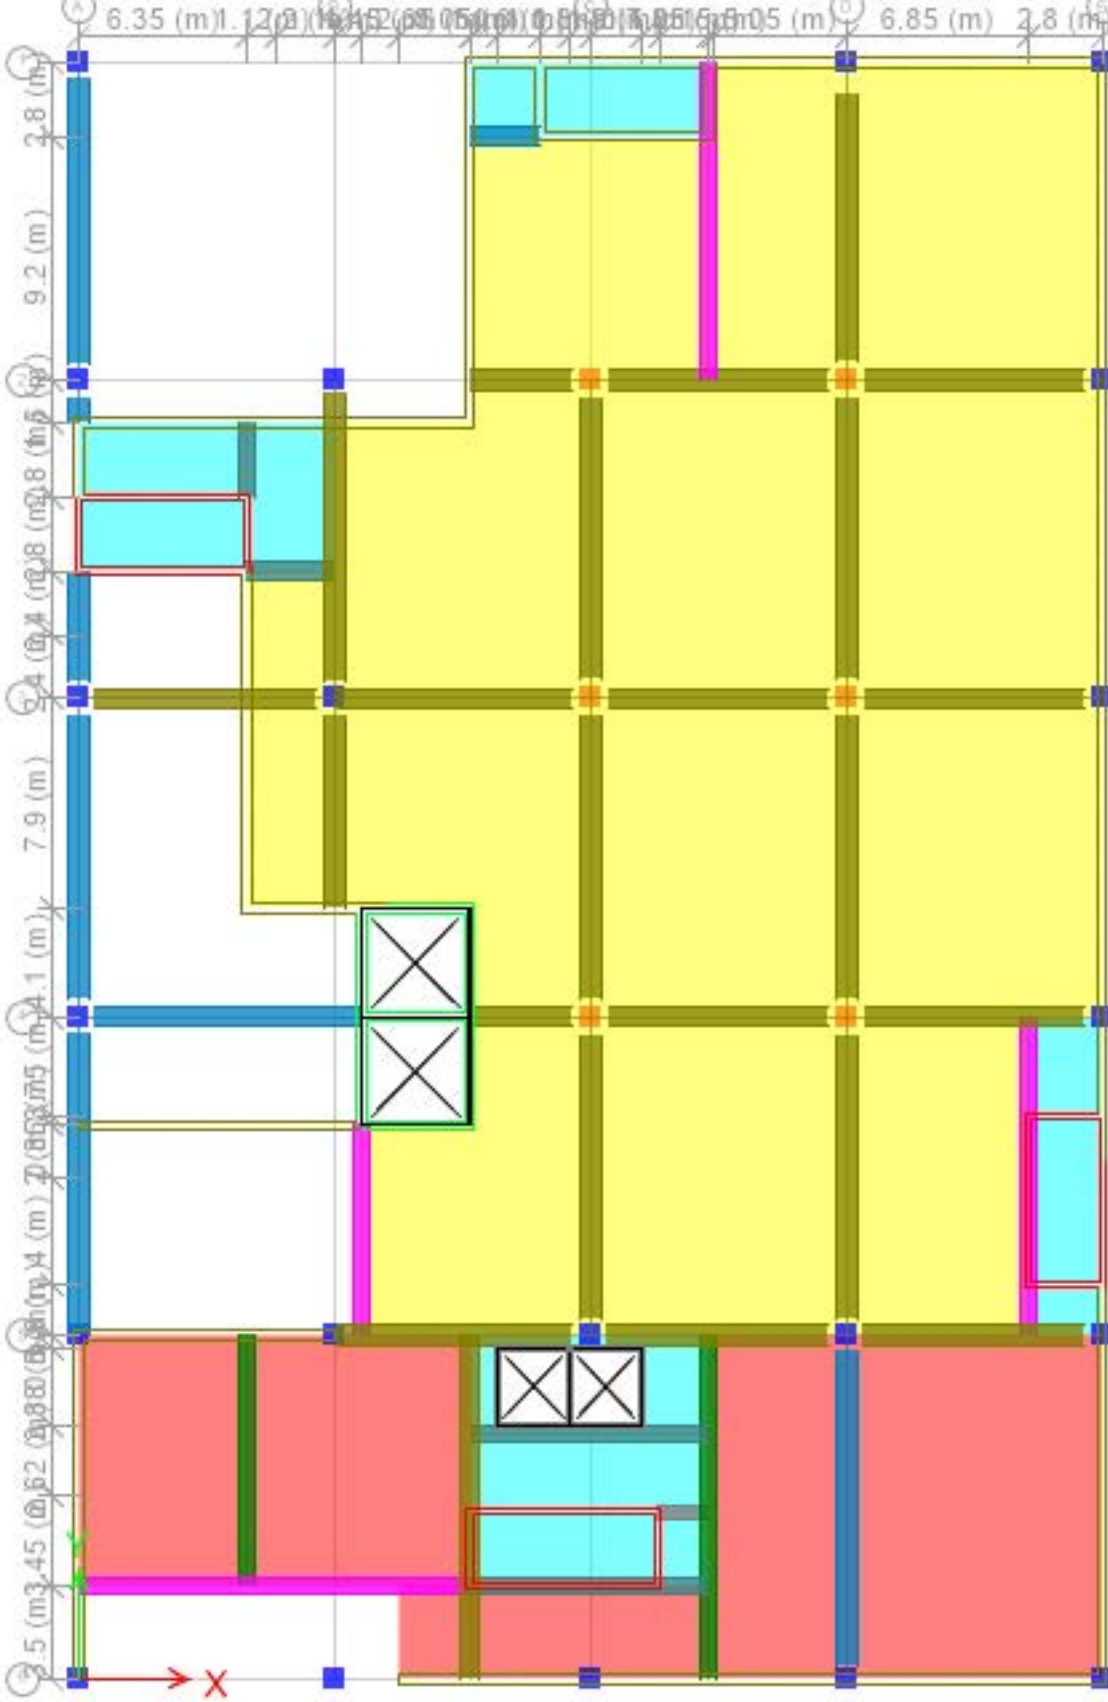



2 TO 5
STOREY

COL
SPACING:

ALONG XDIR
= 9.65m

ALONG YDIR=
= 12.0m

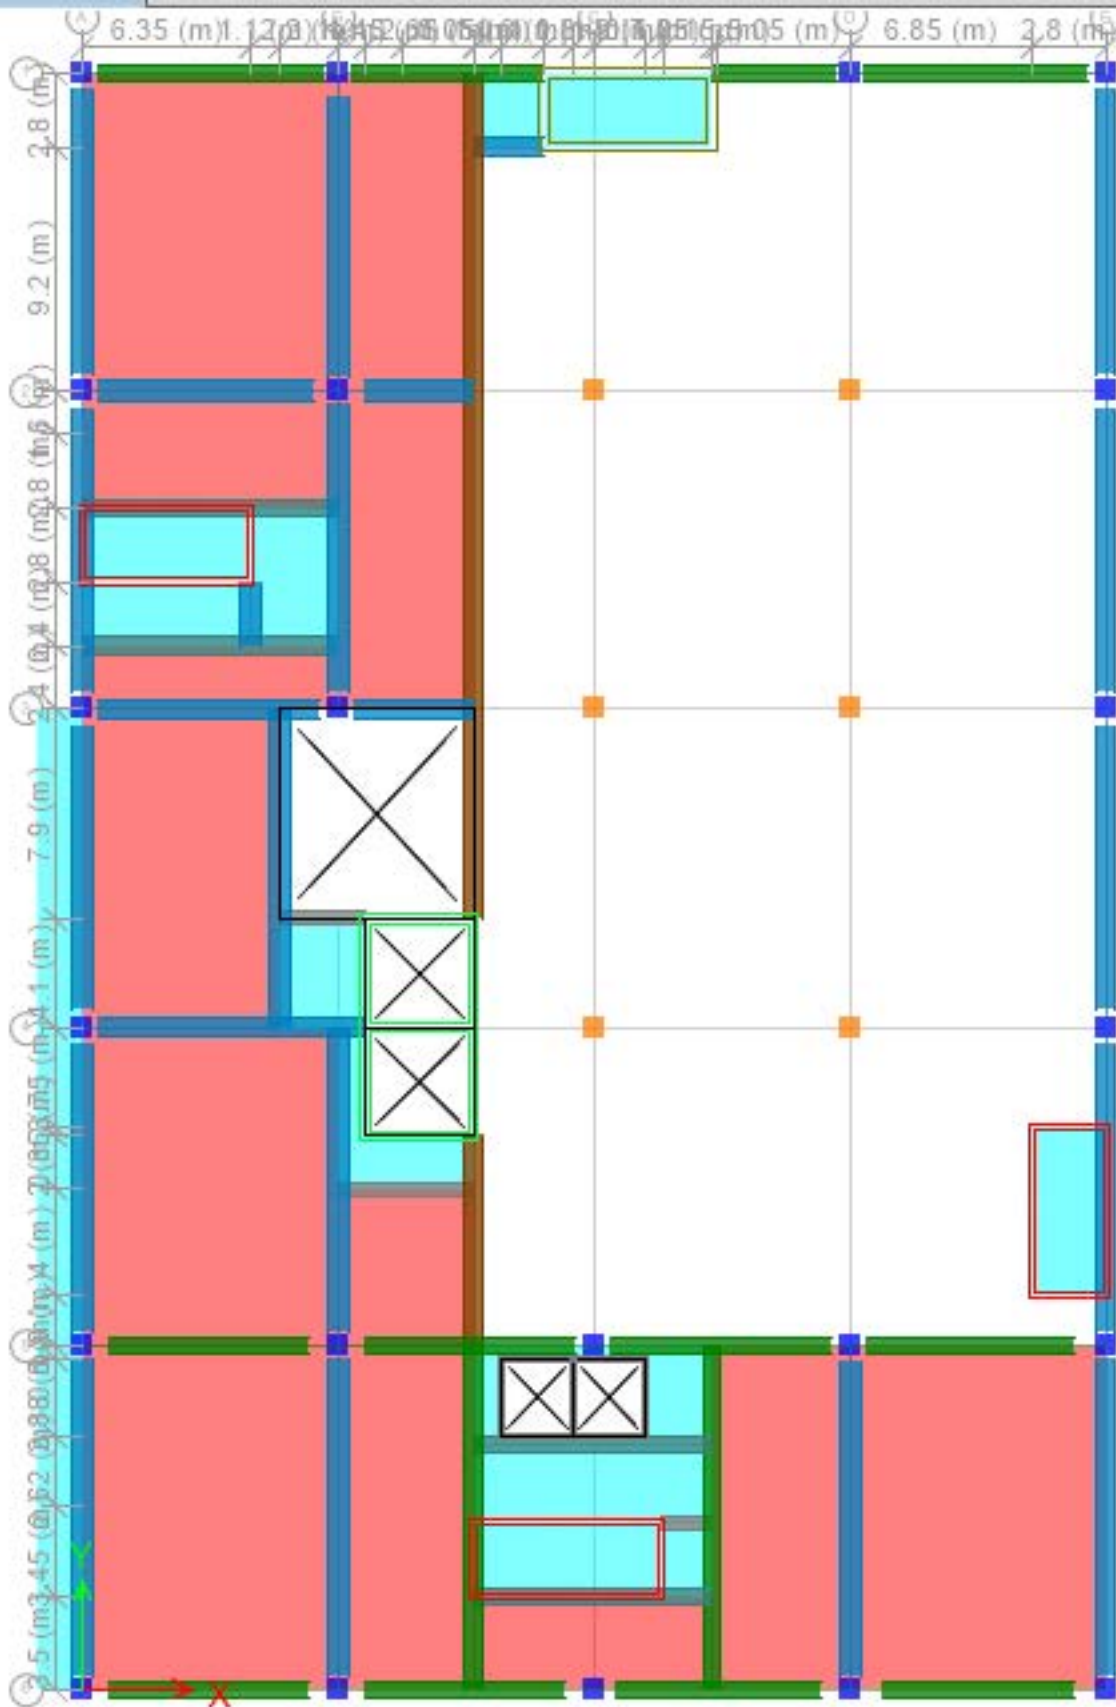

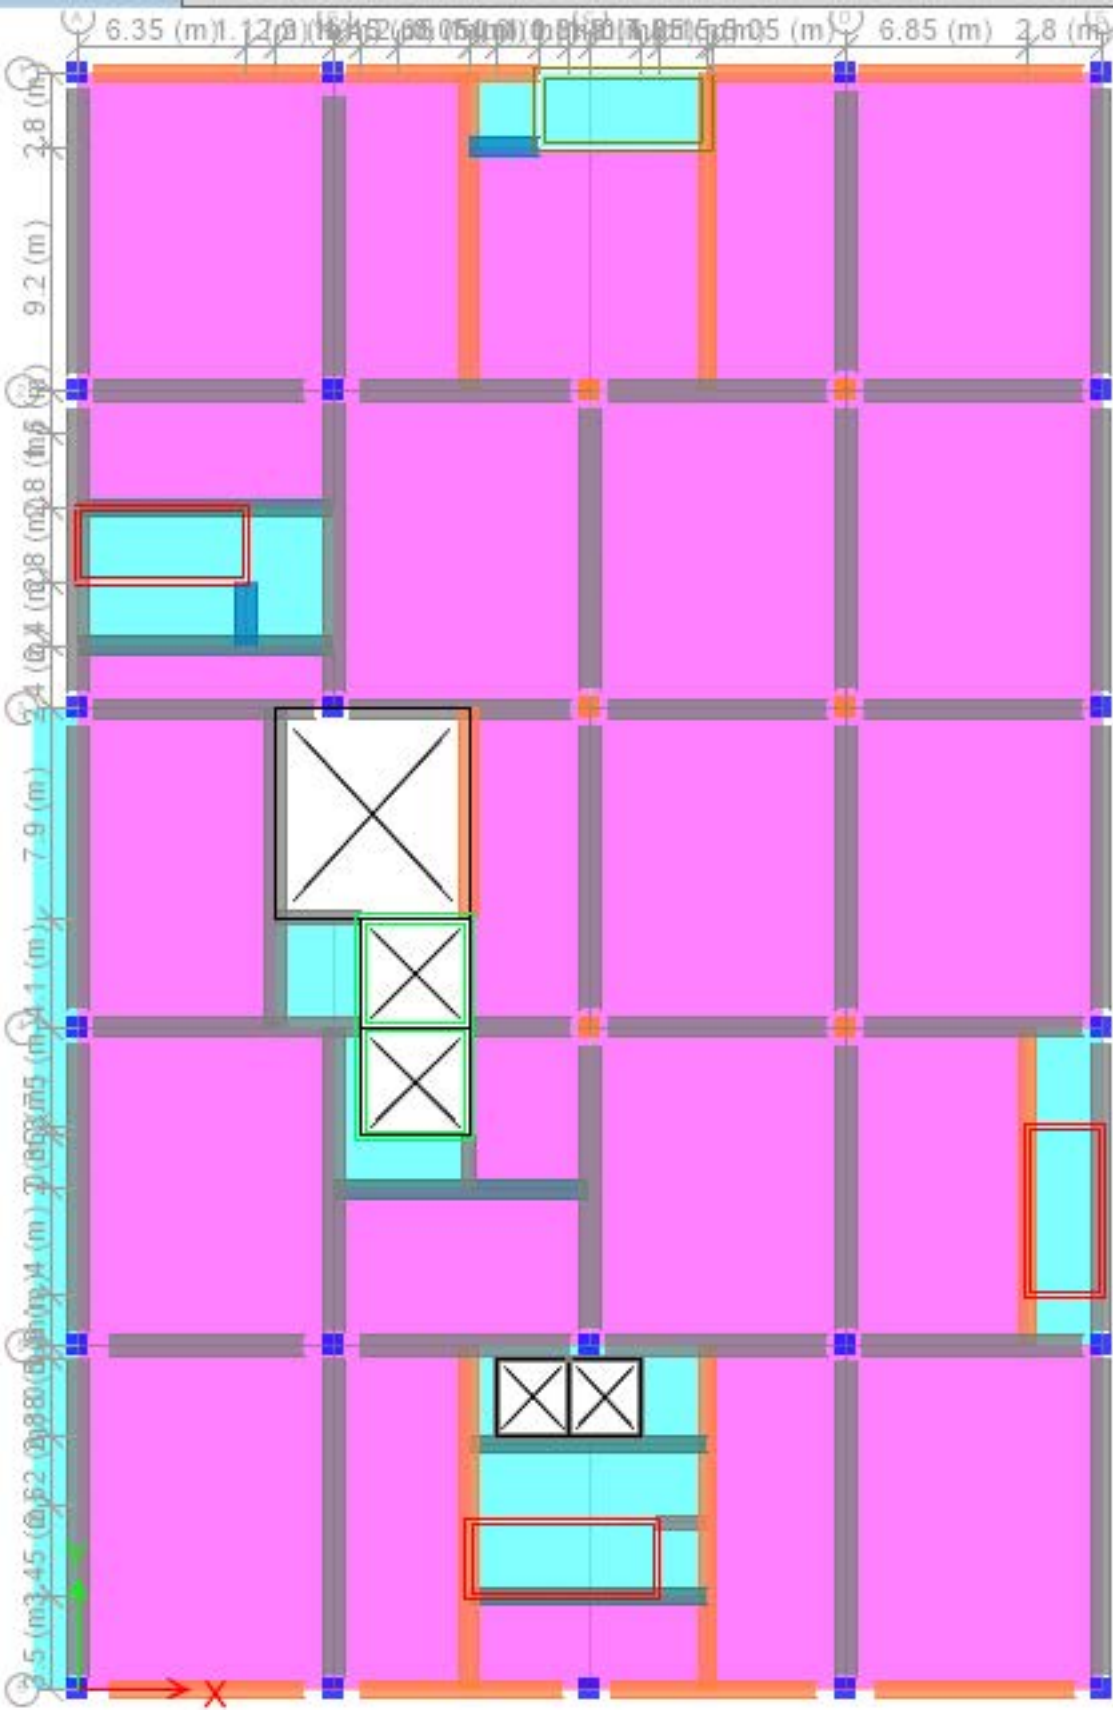

6 TO 8
STOREY

COL
SPACING:

ALONG XDIR
= 9.65m

ALONG YDIR=
=12.0m

ROOF

COL
SPACING:

ALONG XDIR
= 9.65m

ALONG YDIR=
=12.0m

