



**PLAN**

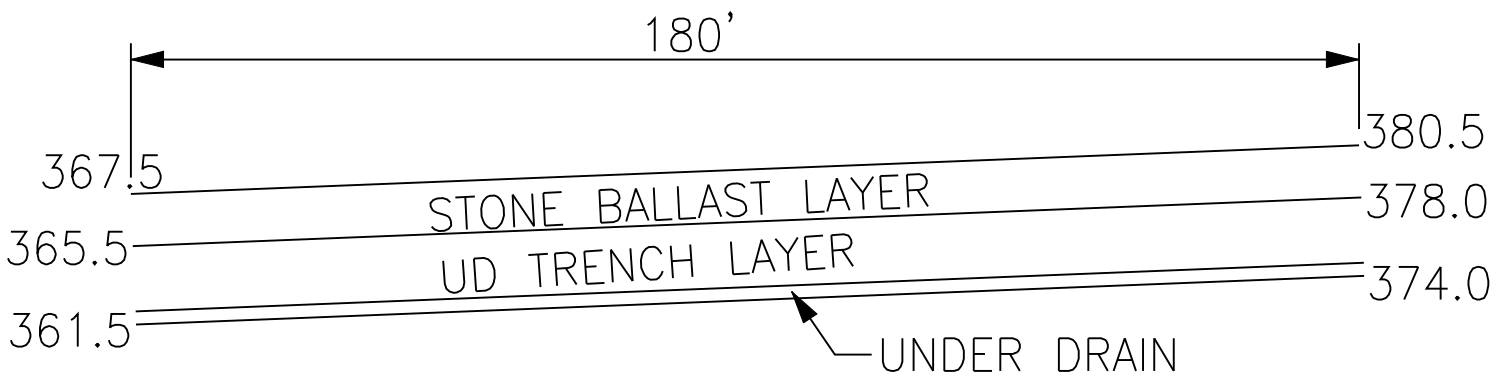

**PROFILE**

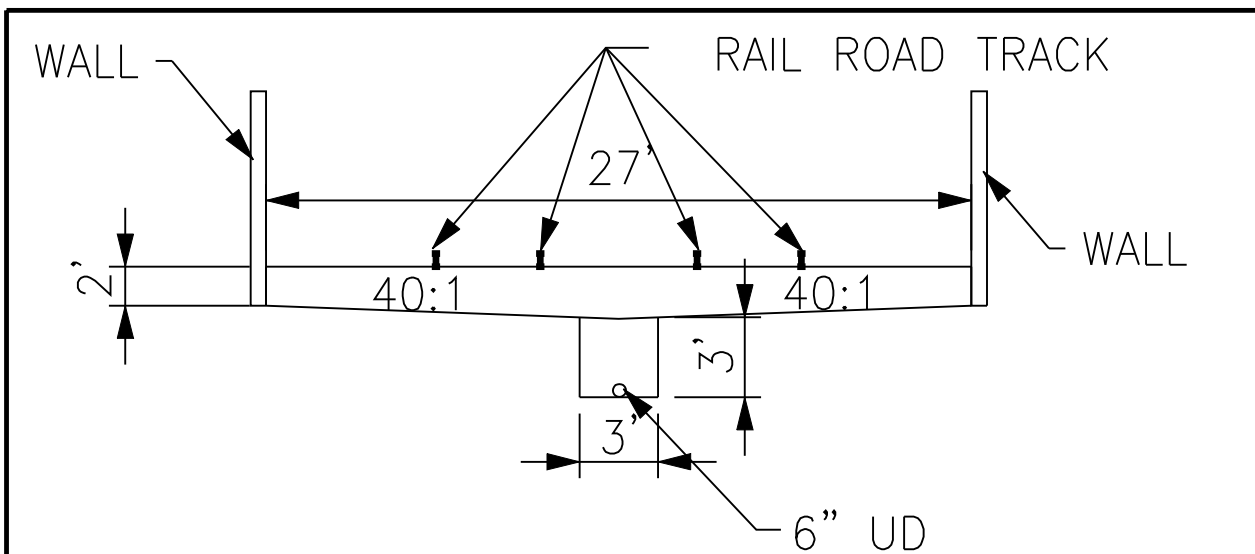

**CROSS SECTION**